

SEC. 8, T. 19 N, R. 10 E.

SEC. 9, T. 19 N, R. 10 E.


28-22-08-400-003
HERSHBERGER, JAMES
HERSHBERGER, MAX L.
AS TRUSTEE
5730017

28-22-09-300-001
SHEPARD, NANCY ANNE
AS SUCCESSOR TRUSTEE
5730019



304+10.95 & TR 2000E
OIL & CHIP

304+11.67 LT
15" CONC PIPE
PIPE CULVERT REMOVAL = 51.0'

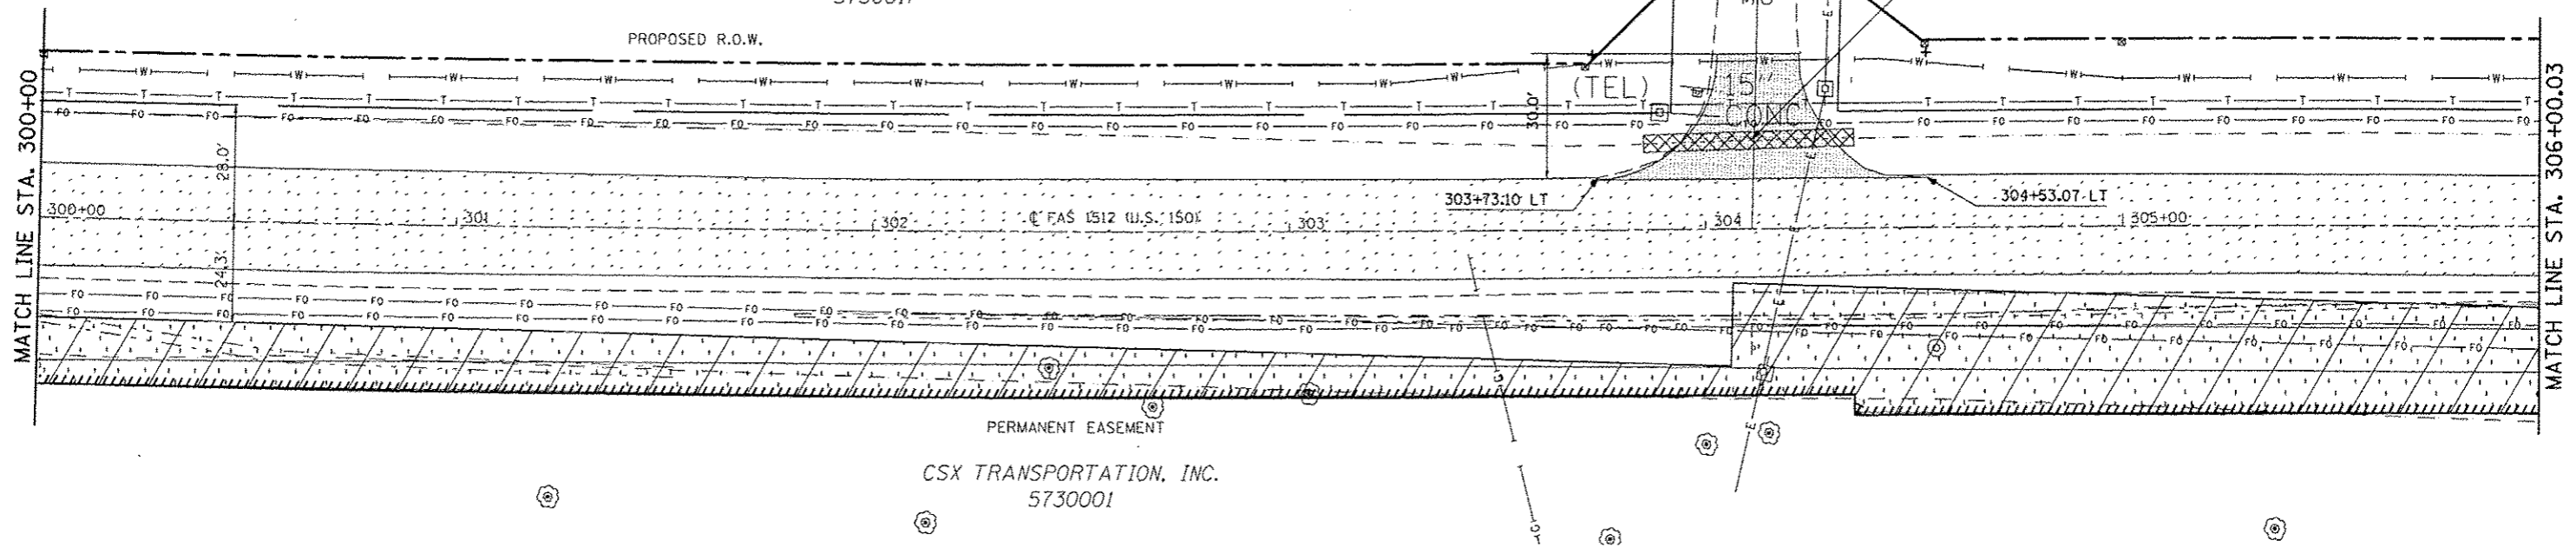


- SCARIFYING AND REGRADING EXISTING ASPHALT SURFACE
- HMA SURFACE REMOVAL, 1/2" (MAINLINE)
- TREE REMOVAL, ACRE

SEC. 17, T. 19 N, R. 10 E.

SEC. 9, T. 19 N, R. 10 E.

28-22-09-300-001
SHEPARD, NANCY ANNE
AS SUCCESSOR TRUSTEE
5730019

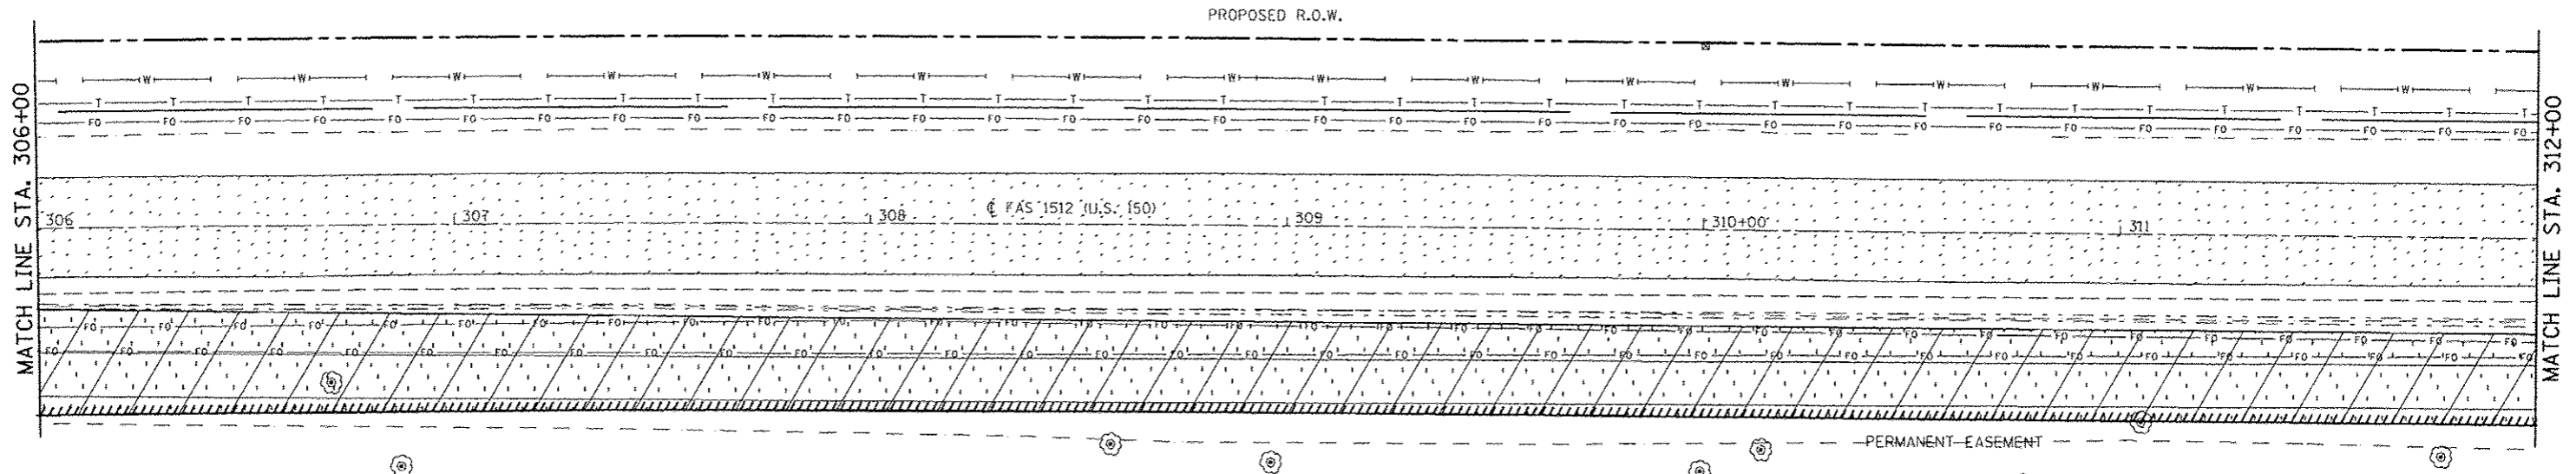

- HMA SURFACE REMOVAL, 1/2" (MAINLINE)
- TREE REMOVAL, ACRE

CSX TRANSPORTATION, INC.
5730001

SEC. 17, T. 19 N, R. 10 E.

SEC. 16, T. 19 N, R. 10 E.

FILE NAME: c:\pwork\p1\dot\ceer\lock_d\0120316\d0	USER NAME: ceer\lock_d	DESIGNED: JMS	REVISED:	STATE OF ILLINOIS DEPARTMENT OF TRANSPORTATION	REMOVAL DETAILS US 150 MAINLINE	F.A.U. RTE.	SECTION	COUNTY	TOTAL SHEETS	SHEET NO.
	70663-shr-removal.dgn	DRAWN: JMS	REVISED:			•	(2X,3)RS-3 & 2RS-4	CHAMPAIGN	551	60
	PLOT SCALE: 1/4" = 1'-0"	CHECKED:	REVISED:			•	FAU 7152 & FAS 1512			CONTRACT NO. 70663
	PLOT DATE: 10/16/2013	DATE: 051011	REVISED:			ILLINOIS FED. AID PROJECT				
					SCALE: 1:20	SHEET NO. 18 OF 27 SHEETS		STA. 300+00.00 TO STA. 312+00.00		