



SEC. 10, T. 19 N, R. 10 E.

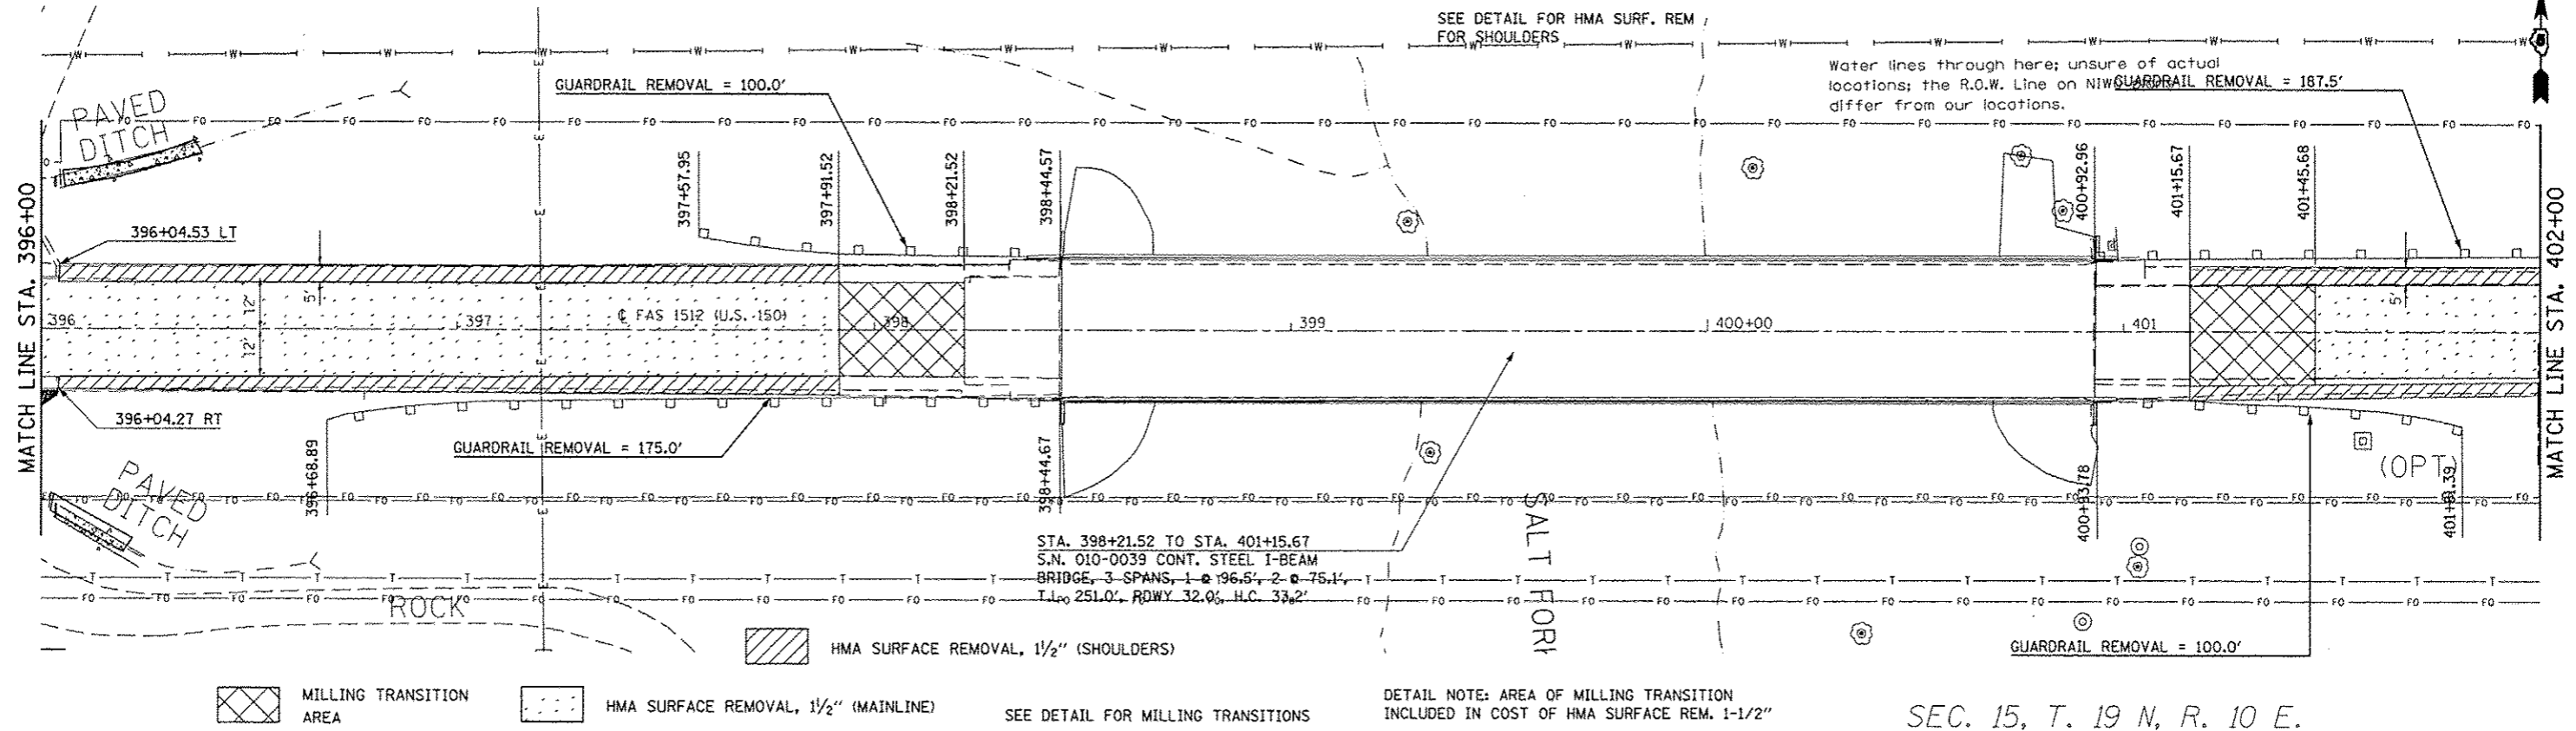

SEC. 15, T. 19 N, R. 10 E.

SEC. 10, T. 19 N, R. 10 E.

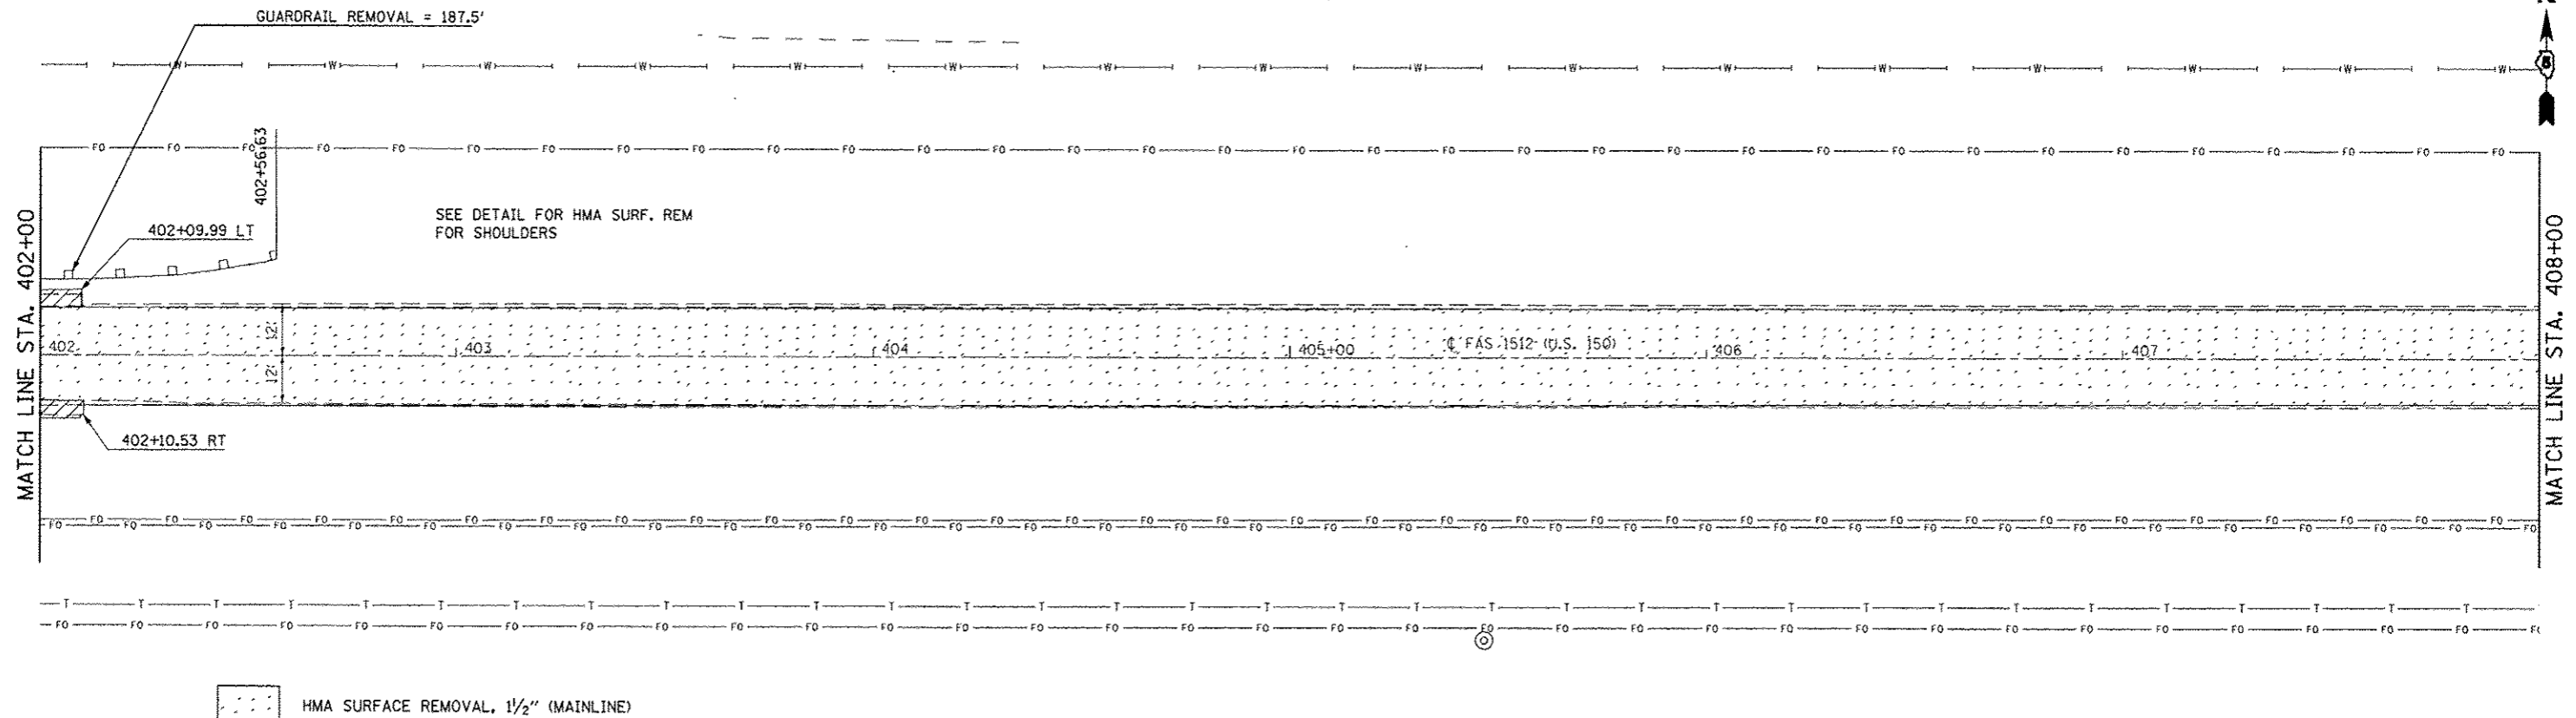

SEC. 15, T. 19 N, R. 10 E.

FILE NAME : c:\pwork\p1dot\ccarlock\j\0120316\070663-sh1-removal.dgn	USER NAME : ccarlockj	DESIGNED - JMS	REVISED -	STATE OF ILLINOIS DEPARTMENT OF TRANSPORTATION	REMOVAL DETAILS US 150 MAINLINE	F.A.U. RTE.	SECTION	COUNTY	TOTAL SHEETS	SHEET NO.
PLOT SCALE : 48.0000 / in.	CHECKED - JMS	REVISED -	•			12X3RS-3 & 2RS-4	CHAMPAIGN	551	68	
PLOT DATE : 10/10/2013	DATE -	REVISED -	•			FAU 7152 & FAS 1512	CONTRACT NO.	70663		
						ILLINOIS FED. AID PROJECT				