


SEC. 10, T. 19 N, R. 10 E.

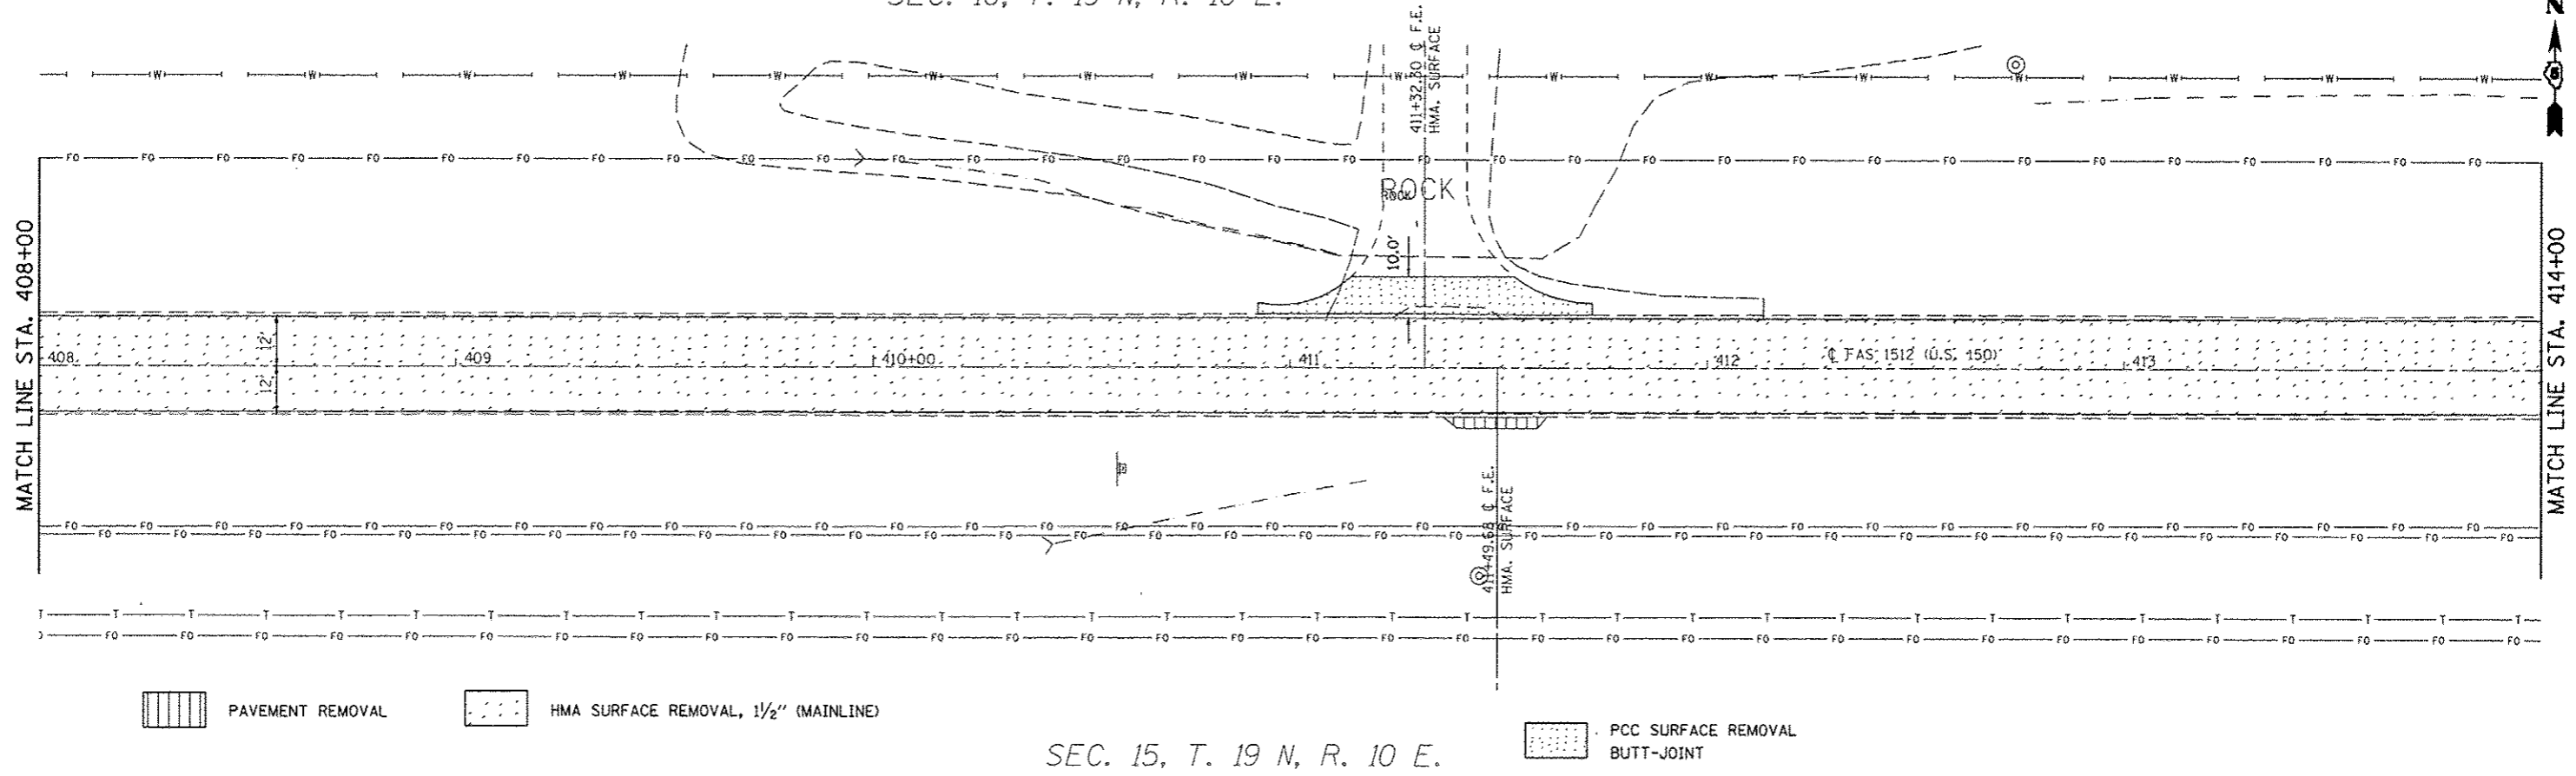


PAVEMENT REMOVAL

HMA SURFACE REMOVAL, 1 1/2" (MAINLINE)

PCC SURFACE REMOVAL BUTT-JOINT

SEC. 15, T. 19 N, R. 10 E.

SEC. 10, T. 19 N, R. 10 E.

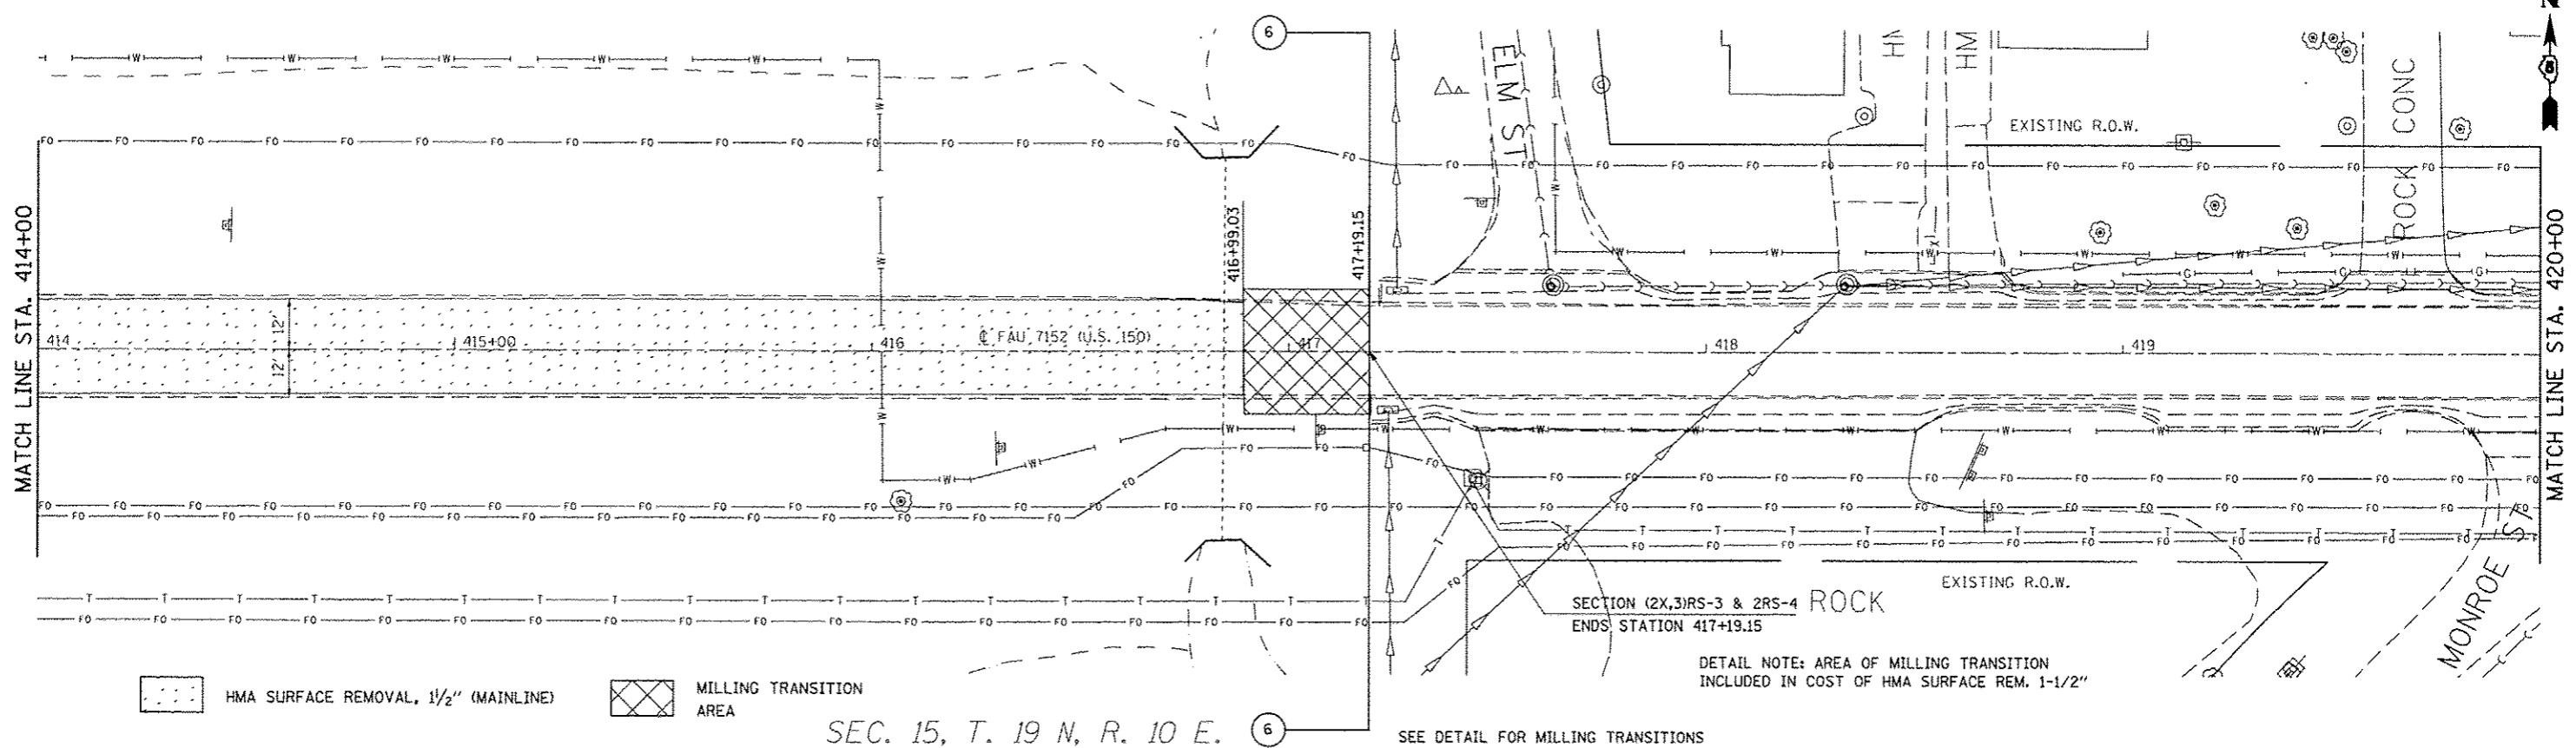

HMA SURFACE REMOVAL, 1 1/2" (MAINLINE)

MILLING TRANSITION AREA

SECTION (2X,3)RS-3 & 2RS-4 ROCK
ENDS STATION 417+19.15

DETAIL NOTE: AREA OF MILLING TRANSITION INCLUDED IN COST OF HMA SURFACE REM. 1-1/2"

SEC. 15, T. 19 N, R. 10 E.

SEE DETAIL FOR MILLING TRANSITIONS

FILE NAME : d:\pwork\pwork\ccarlock\jd\0120316\070663-shr-removal.dgn	USER NAME : ccarlockjd	DESIGNED - JMS	REVISED -	STATE OF ILLINOIS DEPARTMENT OF TRANSPORTATION	REMOVAL DETAILS US 150 MAINLINE		F.A.U. RTE.	SECTION	COUNTY	TOTAL SHEETS	SHEET NO.	
PLOT SCALE : 1/8" = 1' in.	CHECKED -	DATE - 051011	REVISED -		SCALE: 1:20	SHEET NO. 27 OF 27 SHEETS	STA. 408+00.00 TO STA. 420+00.00	FAU 7152 & FAS 1512	(2X,3)RS-3 & 2RS-4	CHAMPAIGN	951	69
PLOT DATE : 18/18/2013	DATE -	REVISED -	REVISED -									