


SEC. 14, T. 19 N, R. 9 E.



30-21-14-200-004
30-21-13-100-007
LO. ADOLF M.
5730023

COTTONWOOD DRIVE BEGINS
STATION 86+50.00

DATE	
BY	
REVISION	
PLANNED	
DESIGNED	
CHECKED	
DRAWN	
NO.	

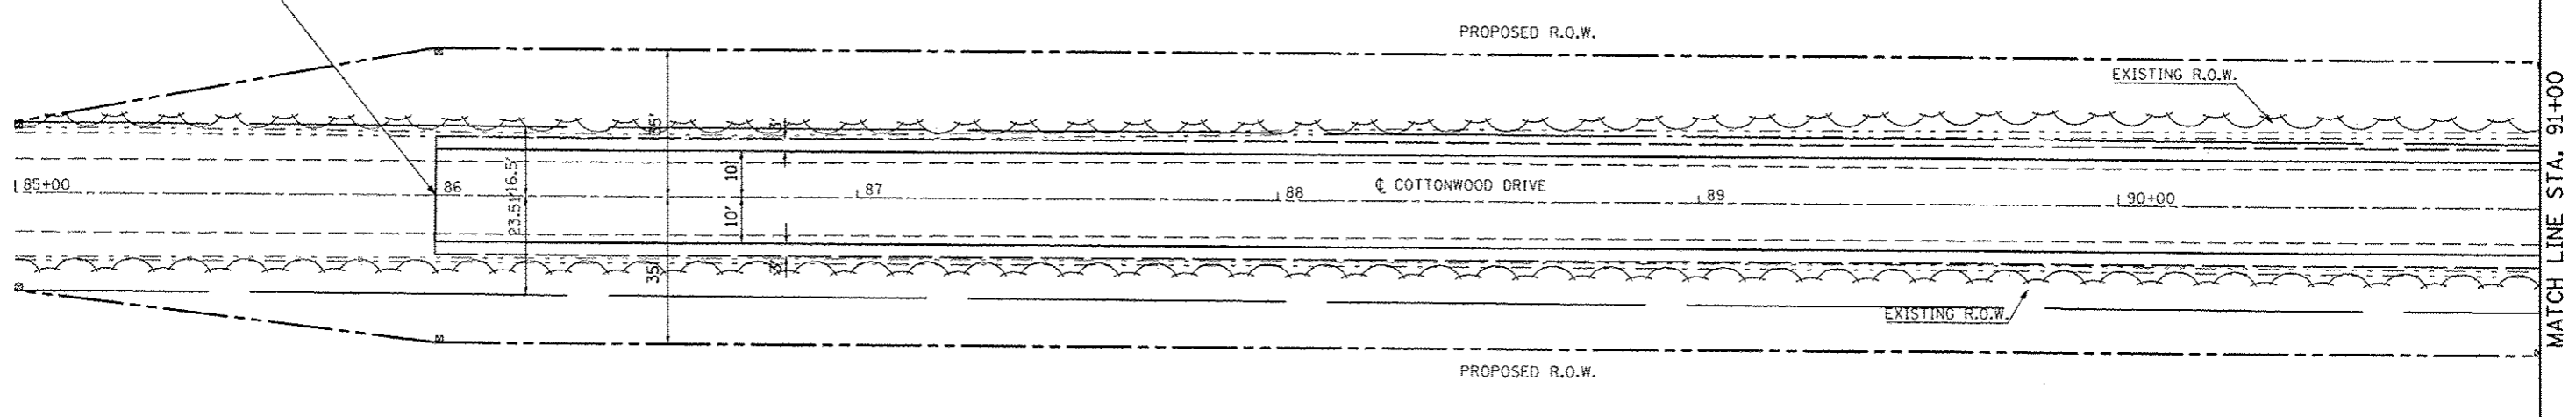


30-21-14-200-004
30-21-13-100-007
LO. ADOLF M.
5730023

AGG SHOULDERS-TYPE B, 6"

SEC. 13, T. 19 N, R. 9 E.

DATE	
BY	
REVISION	
PLANNED	
DESIGNED	
CHECKED	
DRAWN	
NO.	

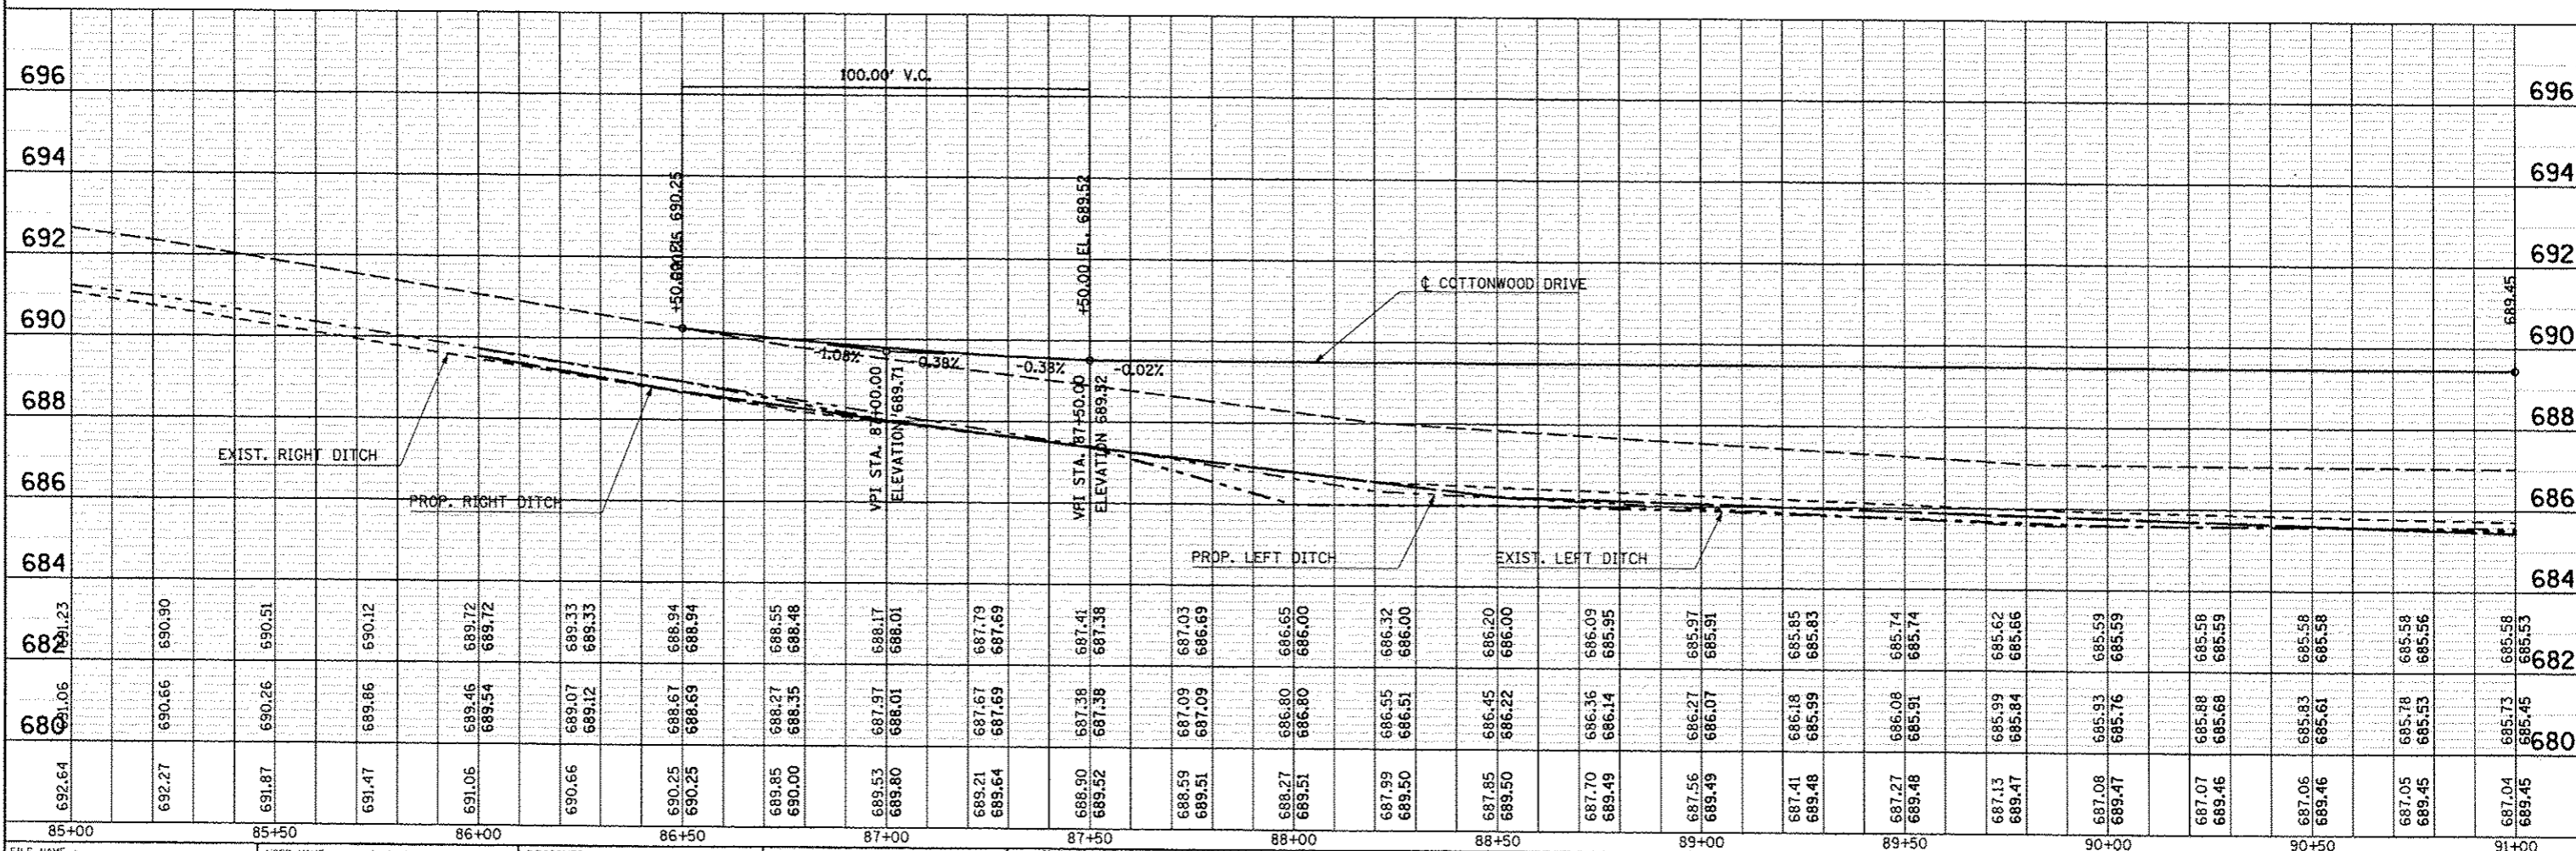

FILE NAME	USER NAME	DESIGNED	REVISED	<p align="center">STATE OF ILLINOIS DEPARTMENT OF TRANSPORTATION</p> <p align="center">COTTONWOOD ROAD PLAN & PROFILE SHEET</p>	<p>SCALE: 1" = 20'</p> <p>SHEET 1 OF 4 SHEETS</p> <p>STA. 85+00.00 TO STA. 91+00.00</p>	<p>F.A.U. SECTION COUNTY TOTAL SHEETS SHEET NO.</p> <p>(2X,3RS-3 & 2RS-4) Champaign 551 136</p> <p>F.A.U. 7152 & F.A.S. 1512 CONTRACT NO. 70663</p> <p>ILLINOIS FED. AID PROJECT</p>
PLANT	PLANT	DRAWN	REVISED			
CHECKED	REVISED	CHECKED	REVISED			
DATE	REVISED	DATE	REVISED			