

SEC. 12, T. 19 N, R. 9 E.


30-21-12-400-002
MERRYMAN, SHIRLEY H.
5730008



184+90.00 PROP. CULVERT REPLACEMENT
P.C.C. BOX CULVERT
1 @ 3' X 2' X 44'
U.S.F.L. 22.5' RT, 184+90.00, ELEV. = 687.93
D.S.F.L. 22.5' LT, 184+90.00, ELEV. = 687.78
BOX CULVERT END SECTION, CULVERT NO. 6 = 2 EA.

A.R. STATION 184+89.41
EXISTING CIP BOX 2' X 2'
REMOVAL OF EXISTING STRUCTURES NO. 5


PLAN	DATE
SURVEYED	
PLOTTED	
NOTE BOOK	
NO.	
CAD FILE NAME	

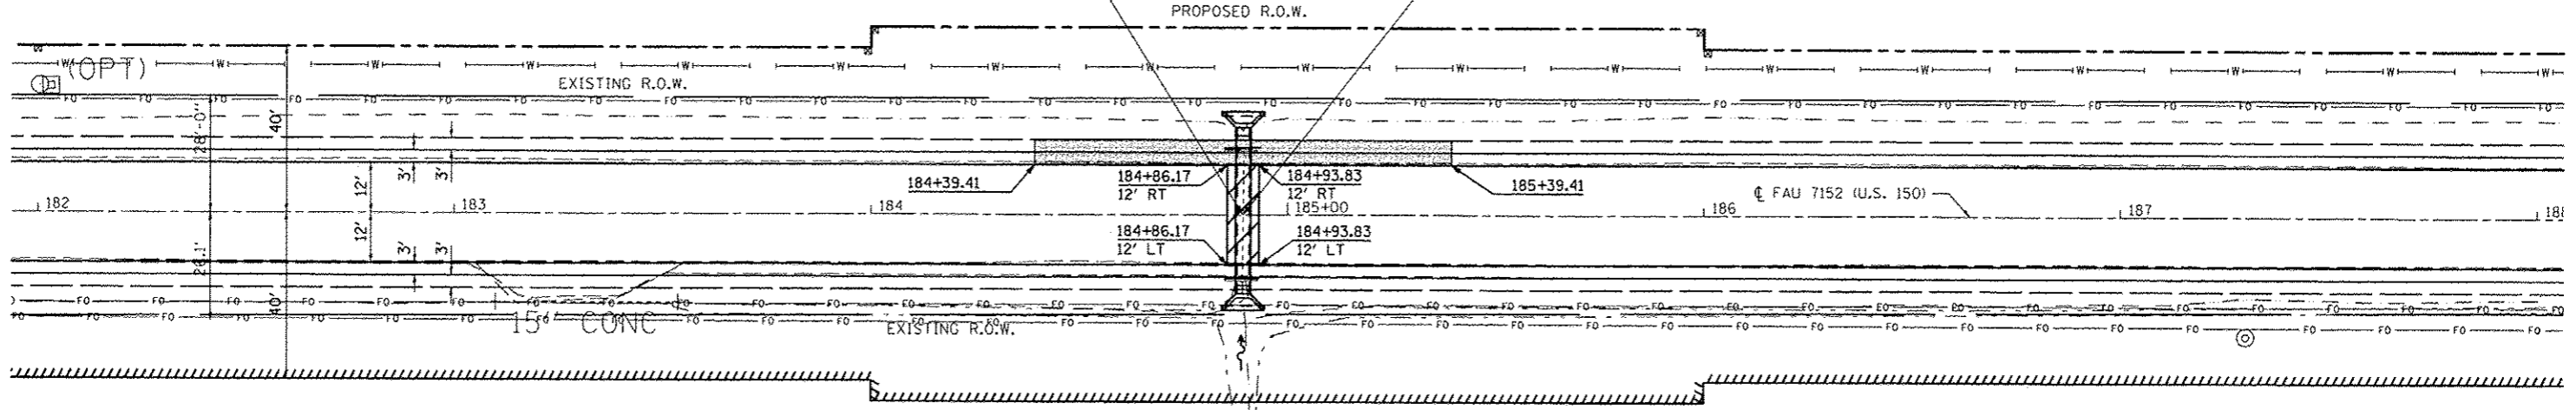

CLASS D PATCH, TYPE IV, 8"
AGG WEDGE SHOULDERS, TYPE B

SEC. 13, T. 19 N, R. 9 E.

PROFILE	DATE
SURVEYED	
PLOTTED	
NOTE BOOK	
NO.	
STRUCTURE ADJUSTING CARD	

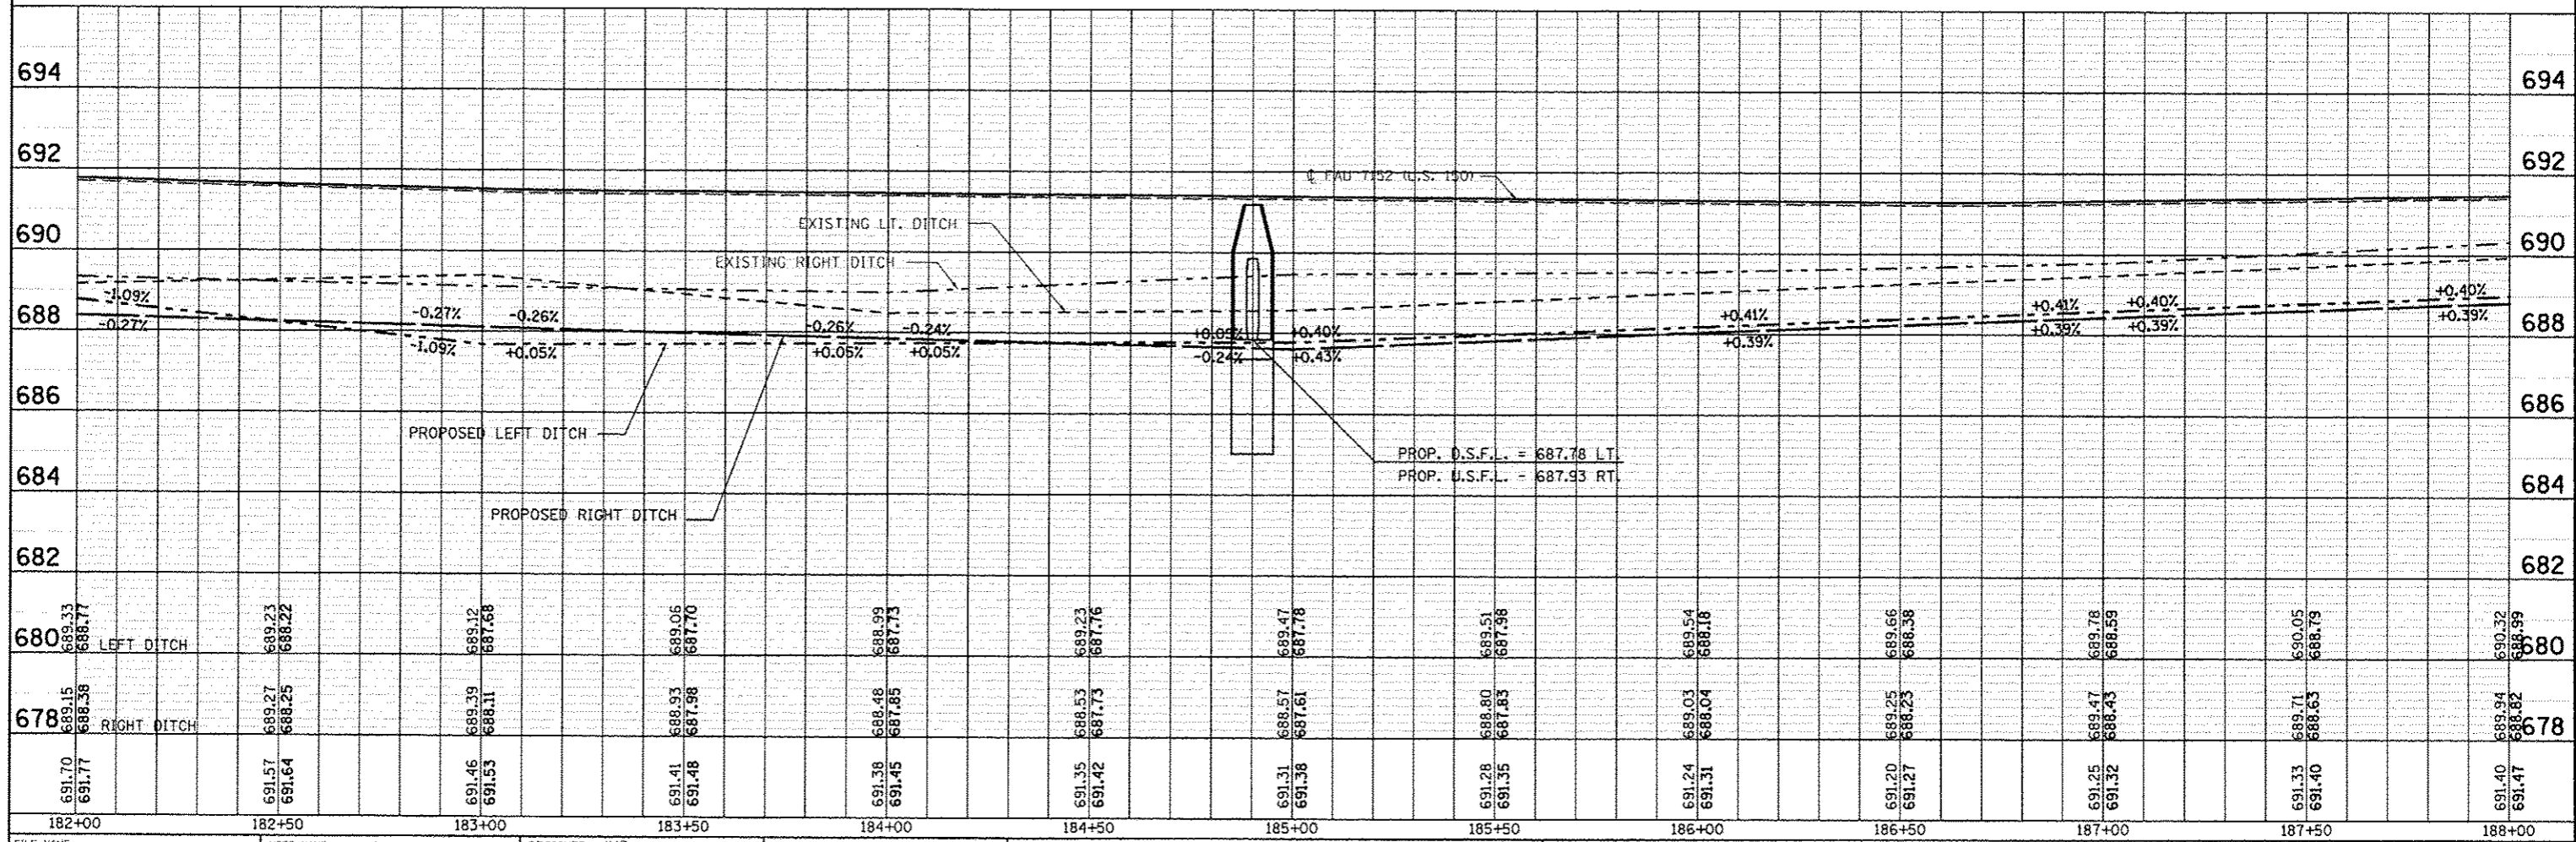

FILE NAME	USER NAME = ceer-lock_jd	DESIGNED JMS	REVISED -	STATE OF ILLINOIS DEPARTMENT OF TRANSPORTATION	DETAIL OF A.R. BOX CULVERT NO. 6 STA. 184 + 90.00		F.A.U. RTE.	SECTION	COUNTY	TOTAL SHEETS	SHEET NO.
DRAWN JMS	CHECKED	REVISIED -			(2X,3)RS-3 & 2RS-4	CHAMPAIGN	551	198			
PLOT SCALE = 40.88008' / in.	DATE 08/16/10	REVISIED -			F.A.U. 7152 & F.A.S. 1512			CONTRACT NO. 70663			
PLOT DATE = 10/18/2013		REVISIED -			SCALE: 1" = 20'	SHEET NO. 1 OF 5 SHEETS	STA. 182+00.00 TO STA. 188+00.00	ILLINOIS FED. AID PROJECT			