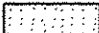

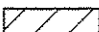
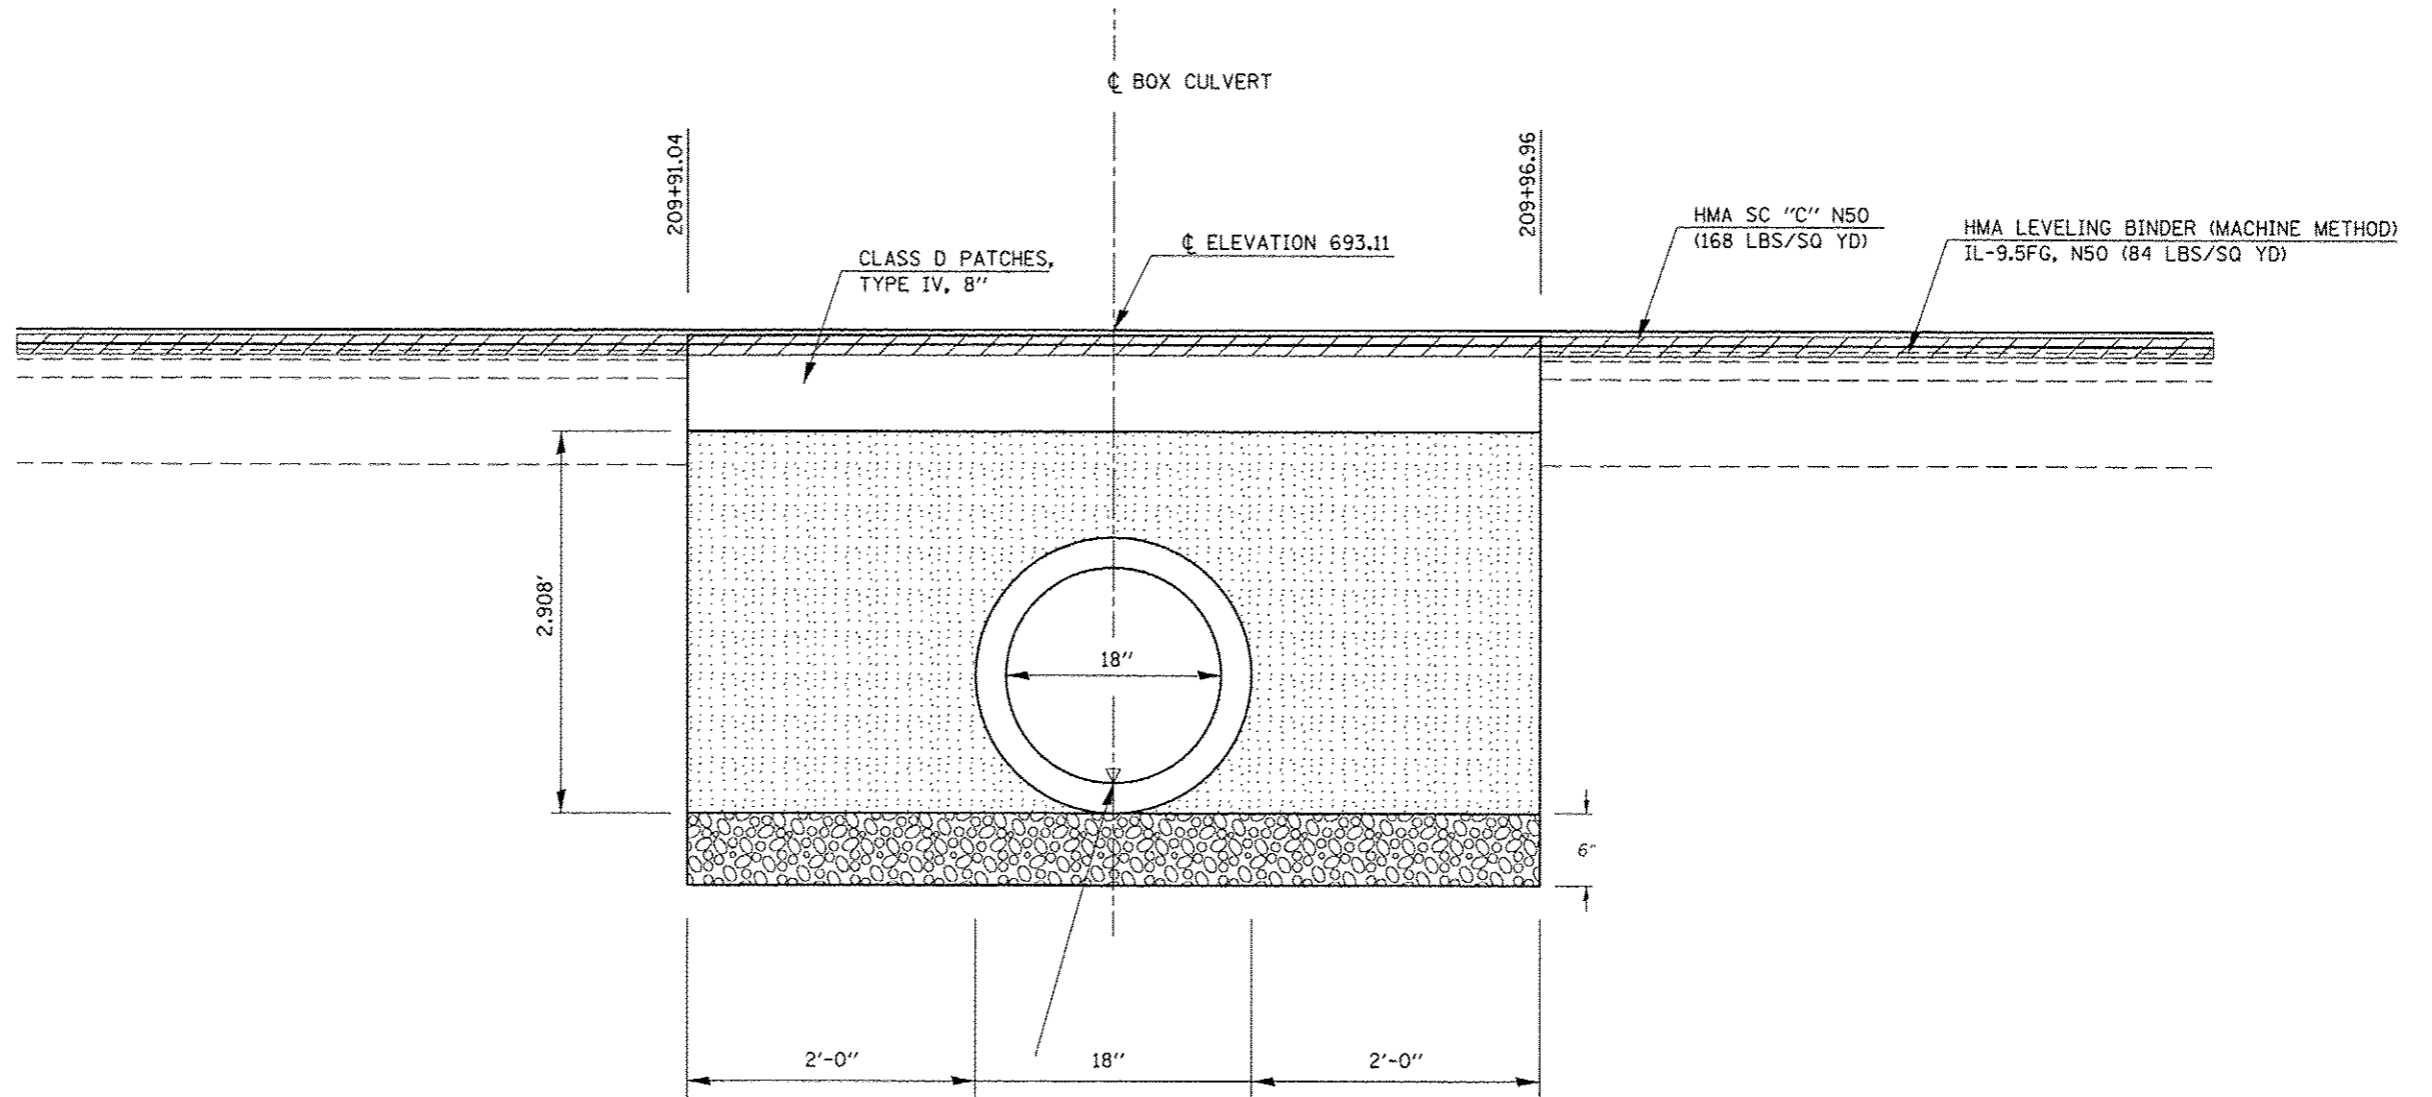


LEGEND	
	POROUS GRANULAR EMBANKMENT
	BOX CULVERT BEDDING (CA-7 OR CA-11)
	HMA SURFACE REM, 1 1/2"



PROPOSED U.S.F.L. = 689.63
 PROPOSED D.S.F.L. = 689.78

POROUS GRANULAR EMBANKMENT

POROUS GRANULAR EMBANKMENT SHALL EXTEND 2 FT. BEYOND THE AGGREGATE SHOULDER

WORK SHOWN IN THE DETAIL SHALL BE PERFORMED IN ACCORDANCE WITH APPLICABLE PORTIONS OF SECTION 207 AND SECTION 540 OF THE STANDARD SPECIFICATIONS.

POROUS GRANULAR EMBANKMENT SHALL EXTEND 2 FT. BEYOND THE AGGREGATE SHOULDER

WORK SHOWN IN THE DETAIL SHALL BE PERFORMED IN ACCORDANCE WITH APPLICABLE PORTIONS OF SECTION 207 AND SECTION 540 OF THE STANDARD SPECIFICATIONS.

BILL OF MATERIAL

Item	Unit	Total
Porous Granular Embankment	Cu.Yd.	18.9

DRAWING NOT TO SCALE.

FILE NAME: c:\pwork\pwork\cncanlock\20120316\0570663.sht - structure.dgn	USER NAME: cncanlock_jd	DESIGNED: JMS	REVISIONS:	STATE OF ILLINOIS DEPARTMENT OF TRANSPORTATION	DETAIL OF POROUS GRANULAR EMBANKMENT			F.A.U. RTE.:	SECTION:	COUNTY:	TOTAL SHEETS:	SHEET NO.:
PLOT SCALE: 48.8988 1/4" = 1'	DATE: 080211	DRAWN: RLA	REVISIONS:		SCALE: NONE	SHEET NO. 3 OF 3 SHEETS	STA. TO STA.	• (2X,3RS-3 & 2RS-4)	CHAMPAIGN	551	205	
PLOT DATE: 10/18/2013	DATE: 080211	CHECKED:	REVISIONS:					• F.A.U. 7152 & F.A.S. 1512				
								ILLINOIS FED. AID PROJECT				