


SEC. 7, T. 19 N, R. 10 E.

28-22-07-300-002  
HERSHBARGER, MAX L.  
AS TRUSTEE  
5730010

219+96.00 PROP. CULVERT REPLACEMENT  
P.C.C. BOX CULVERT  
1 @ 3' X 2' X 44'  
U.S.F.L. 22.5' LT, 219+96.00, ELEV. = 687.19  
D.S.F.L. 22.5' RT, 219+96.00, ELEV. = 687.09  
BOX CULVERT END SECTION, CULVERT NO. 7 = 2 EA.


A.R. STATION 219+96.64  
EXISTING CIP BOX 2' X 2'  
REMOVAL OF EXISTING STRUCTURES NO. 7

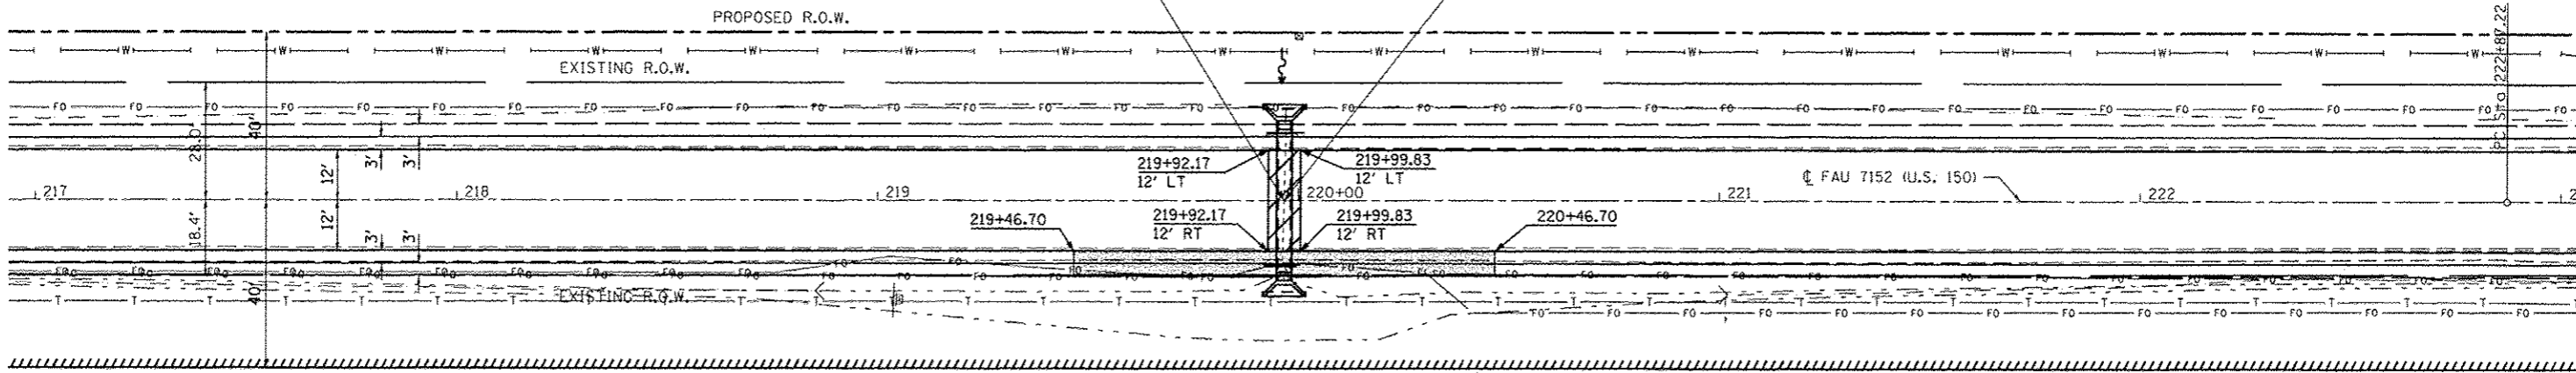

CLASS D PATCH, TYPE IV, 8"  
 AGG WEDGE SHOULDERS, TYPE B

CSX TRANSPORTATION, INC.  
5730001

SEC. 18, T. 19 N, R. 10 E.

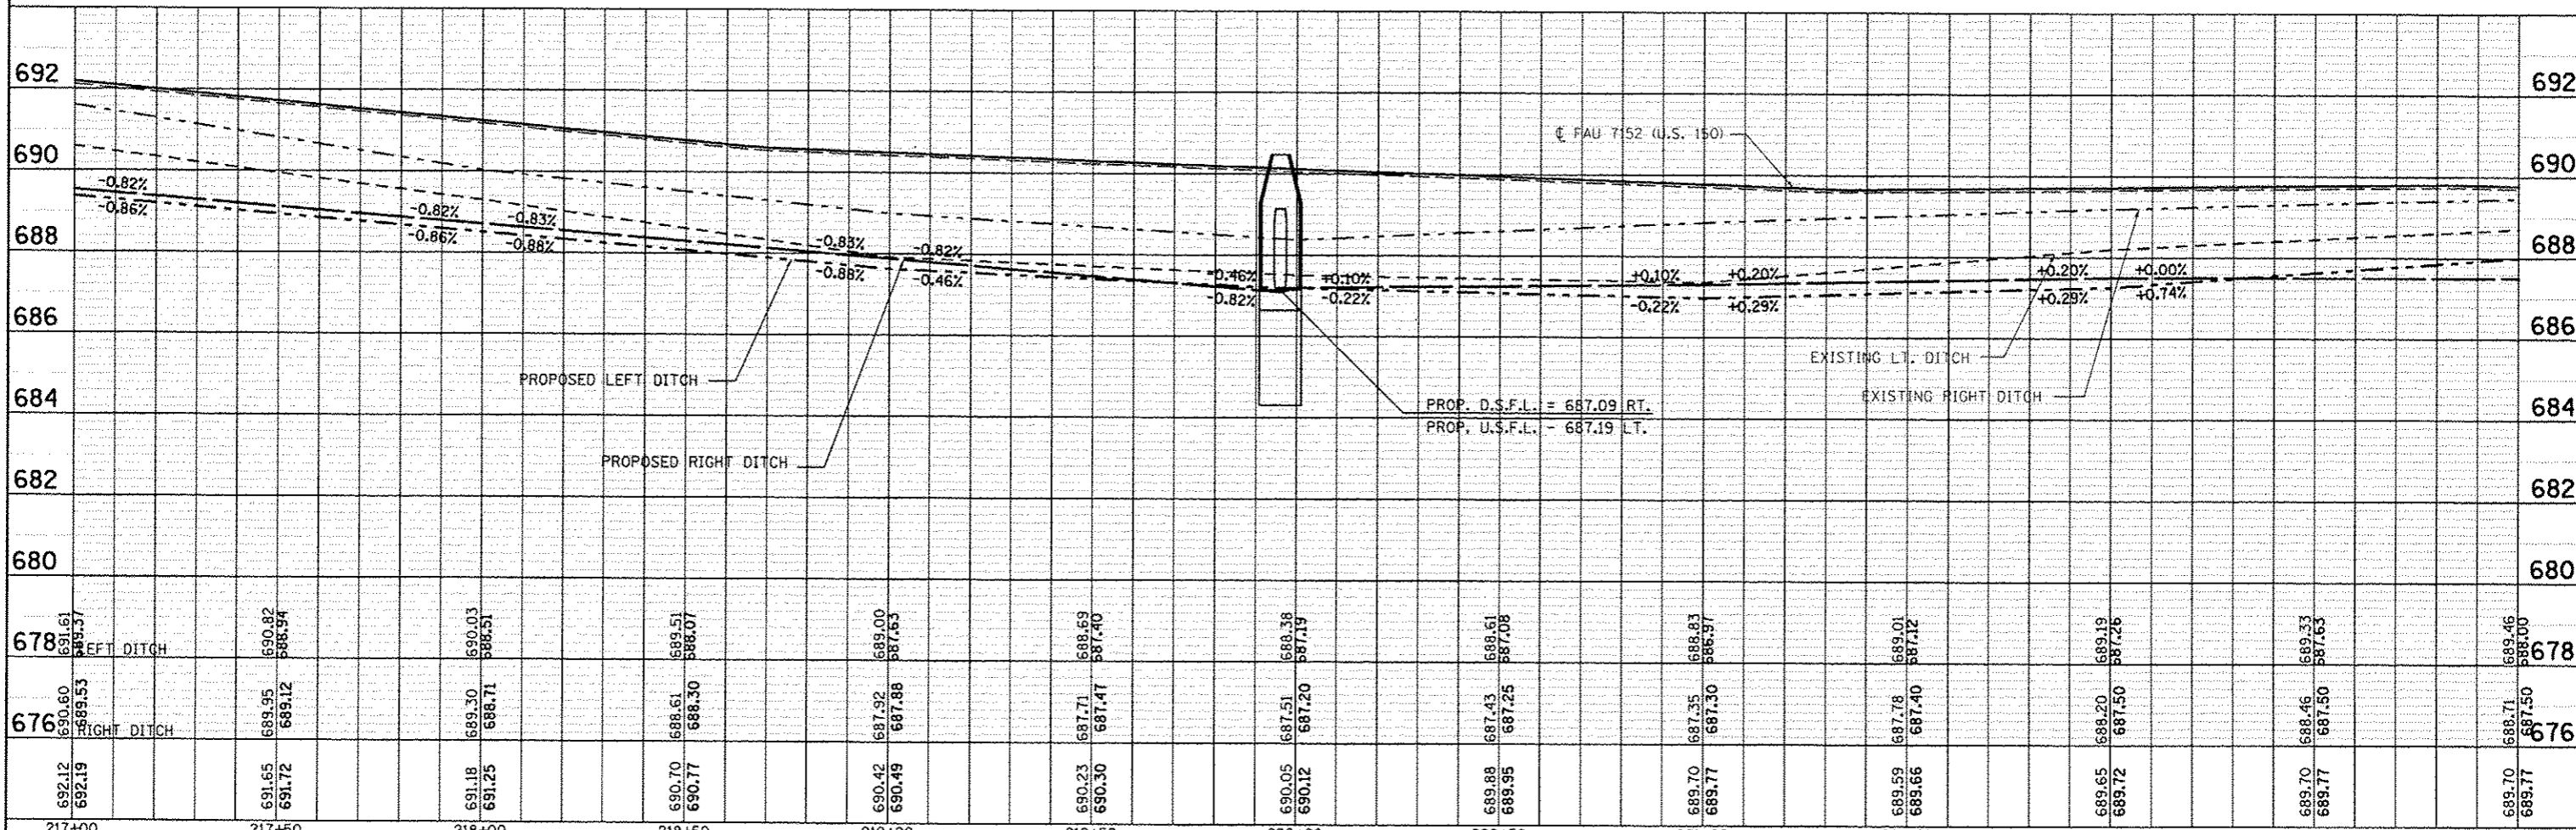

DATE	
BY	
REVISIONS	
NO.	
DATE	
BY	
REVISIONS	
NO.	
FILE NAME: USER NAME: ceerlock_jd	DESIGNED: JMS	REVISED: -	STATE OF ILLINOIS DEPARTMENT OF TRANSPORTATION	DETAIL OF A.R. BOX CULVERT NO. 7		F.A.U. RTE.	SECTION	COUNTY	TOTAL SHEETS	SHEET NO.
DRAWN: JMS	REVISIONS: -			STA. 219+96.00		•	12X, 31RS-3 & 2RS-4	CHAMPAIGN	551	206
CHECKED: -	REVISIONS: -			SCALE: 1" = 20'		•	F.A.U. 7152 & F.A.S. 1512			CONTRACT NO. 70663
DATE: 08/16/10	REVISIONS: -			SHEET NO. 1 OF 5 SHEETS						ILLINOIS FED. AID PROJECT