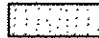

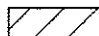
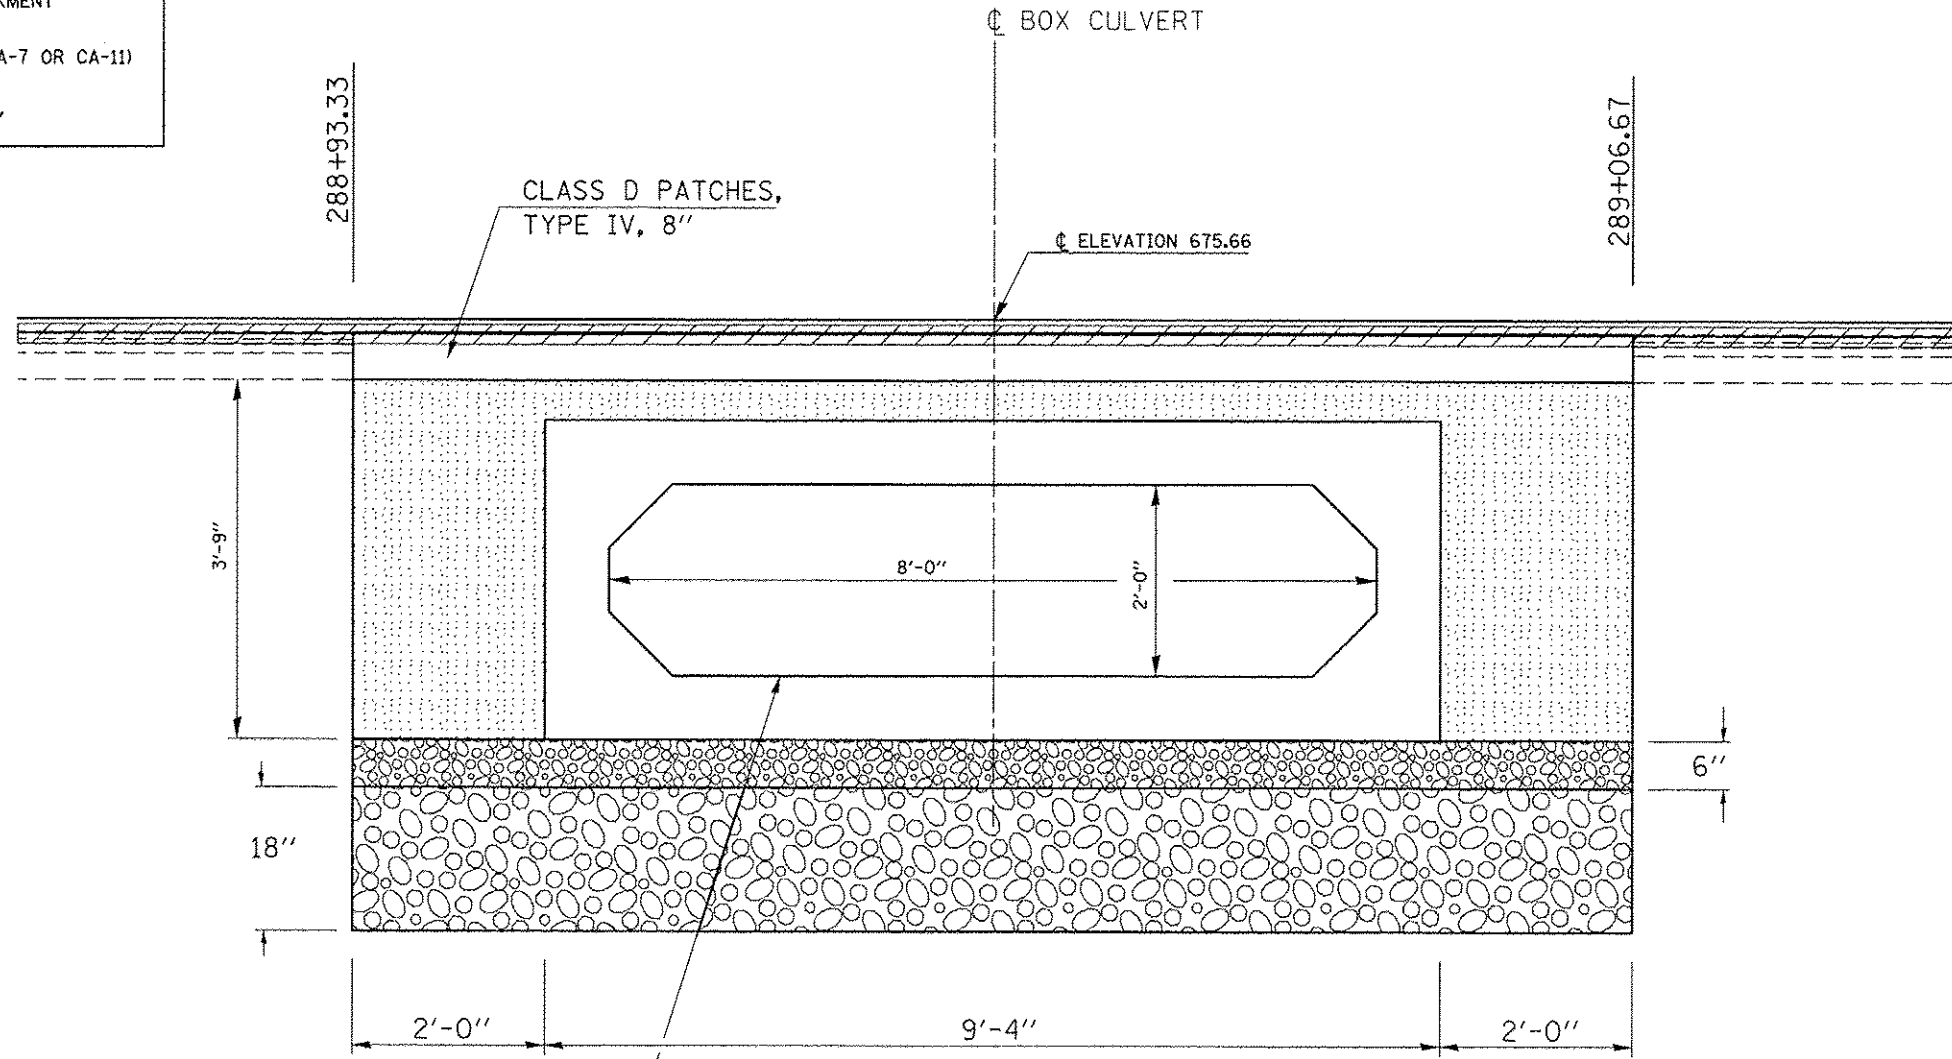


LEGEND	
	POROUS GRANULAR EMBANKMENT
	BOX CULVERT BEDDING (CA-7 OR CA-11)
	HMA SURFACE REM, 1 1/2"



STONE RIPRAP, CLASS A1

STONE RIPRAP, CLASS A1 SHALL BE USED WHERE A.R. CULVERTS ARE REQUIRED TO BE UNDERCUT DUE TO UNSTABLE SOIL CONDITIONS.

WORK SHOWN IN THE DETAIL SHALL BE PERFORMED IN ACCORDANCE WITH APPLICABLE PORTIONS OF SECTION 281 AND SECTION 282 OF THE STANDARD SPECIFICATIONS.

THIS WORK SHALL BE PAID FOR AT THE CONTRACT UNIT PRICE PER TON FOR STONE RIPRAP, CLASS A1. FILTER FABRIC WILL NOT BE PAID FOR SEPARATELY, BUT SHALL BE INCLUDED WITH THE PAY ITEM FOR STONE RIPRAP, CLASS A1.

THE EXCAVATION AND REMOVAL OF UNSUITABLE MATERIAL WILL NOT BE PAID FOR SEPARATELY, BUT SHALL BE INCLUDED WITH THE PAY ITEM FOR STONE RIPRAP, CLASS A1.

PROPOSED U.S.F.L. = 671.55
 PROPOSED D.S.F.L. = 671.40

DRAWING NOT TO SCALE.

POROUS GRANULAR EMBANKMENT

POROUS GRANULAR EMBANKMENT SHALL EXTEND 2 FT. BEYOND THE AGGREGATE SHOULDER

WORK SHOWN IN THE DETAIL SHALL BE PERFORMED IN ACCORDANCE WITH APPLICABLE PORTIONS OF SECTION 207 AND SECTION 540 OF THE STANDARD SPECIFICATIONS.

POROUS GRANULAR EMBANKMENT SHALL EXTEND 2 FT. BEYOND THE AGGREGATE SHOULDER

WORK SHOWN IN THE DETAIL SHALL BE PERFORMED IN ACCORDANCE WITH APPLICABLE PORTIONS OF SECTION 207 AND SECTION 540 OF THE STANDARD SPECIFICATIONS.

BILL OF MATERIAL

Item	Unit	Total
Porous Granular Embankment	Cu.Yd.	37.3
Stone Riprap, Class A1	Sq.Yd.	96.1

DRAWING NOT TO SCALE.

FILE NAME: e:\pwwork\pwwork\cncorlock\20120316\070663-struct\struct.dgn	USER NAME: cncorlock	DESIGNED: JMS	REVISED:	STATE OF ILLINOIS DEPARTMENT OF TRANSPORTATION	DETAIL OF POROUS GRANULAR EMBANKMENT	F.A.U. RTE.	SECTION	COUNTY	TOTAL SHEETS	SHEET NO.
PLOT SCALE: 48.0000 / 1"	CHECKED: RLA	REVISOR:	• 2X, 3RS-3 & 2RS-4			CHAMPAIGN	951	220		
PLOT DATE: 10/18/2013	DATE: 080211	REVISION:	• F.A.U. 7152 & F.A.S. 1512			CONTRACT NO. 70663				
SCALE: NONE SHEET NO. 10 OF 11 SHEETS STA. TO STA. [ILLINOIS] FED. AID PROJECT										