


| | |
|---------------|--|
| DATE | |
| BY | |
| FINAL SURVEY | |
| SURVEYED | |
| PLOTTED | |
| TEMPLATE | |
| NOTE BOOK | |
| AREAS CHECKED | |
| NO. | |

| | |
|-----------------|--|
| DATE | |
| BY | |
| ORIGINAL SURVEY | |
| SURVEYED | |
| PLOTTED | |
| TEMPLATE | |
| NOTE BOOK | |
| AREAS CHECKED | |
| NO. | |

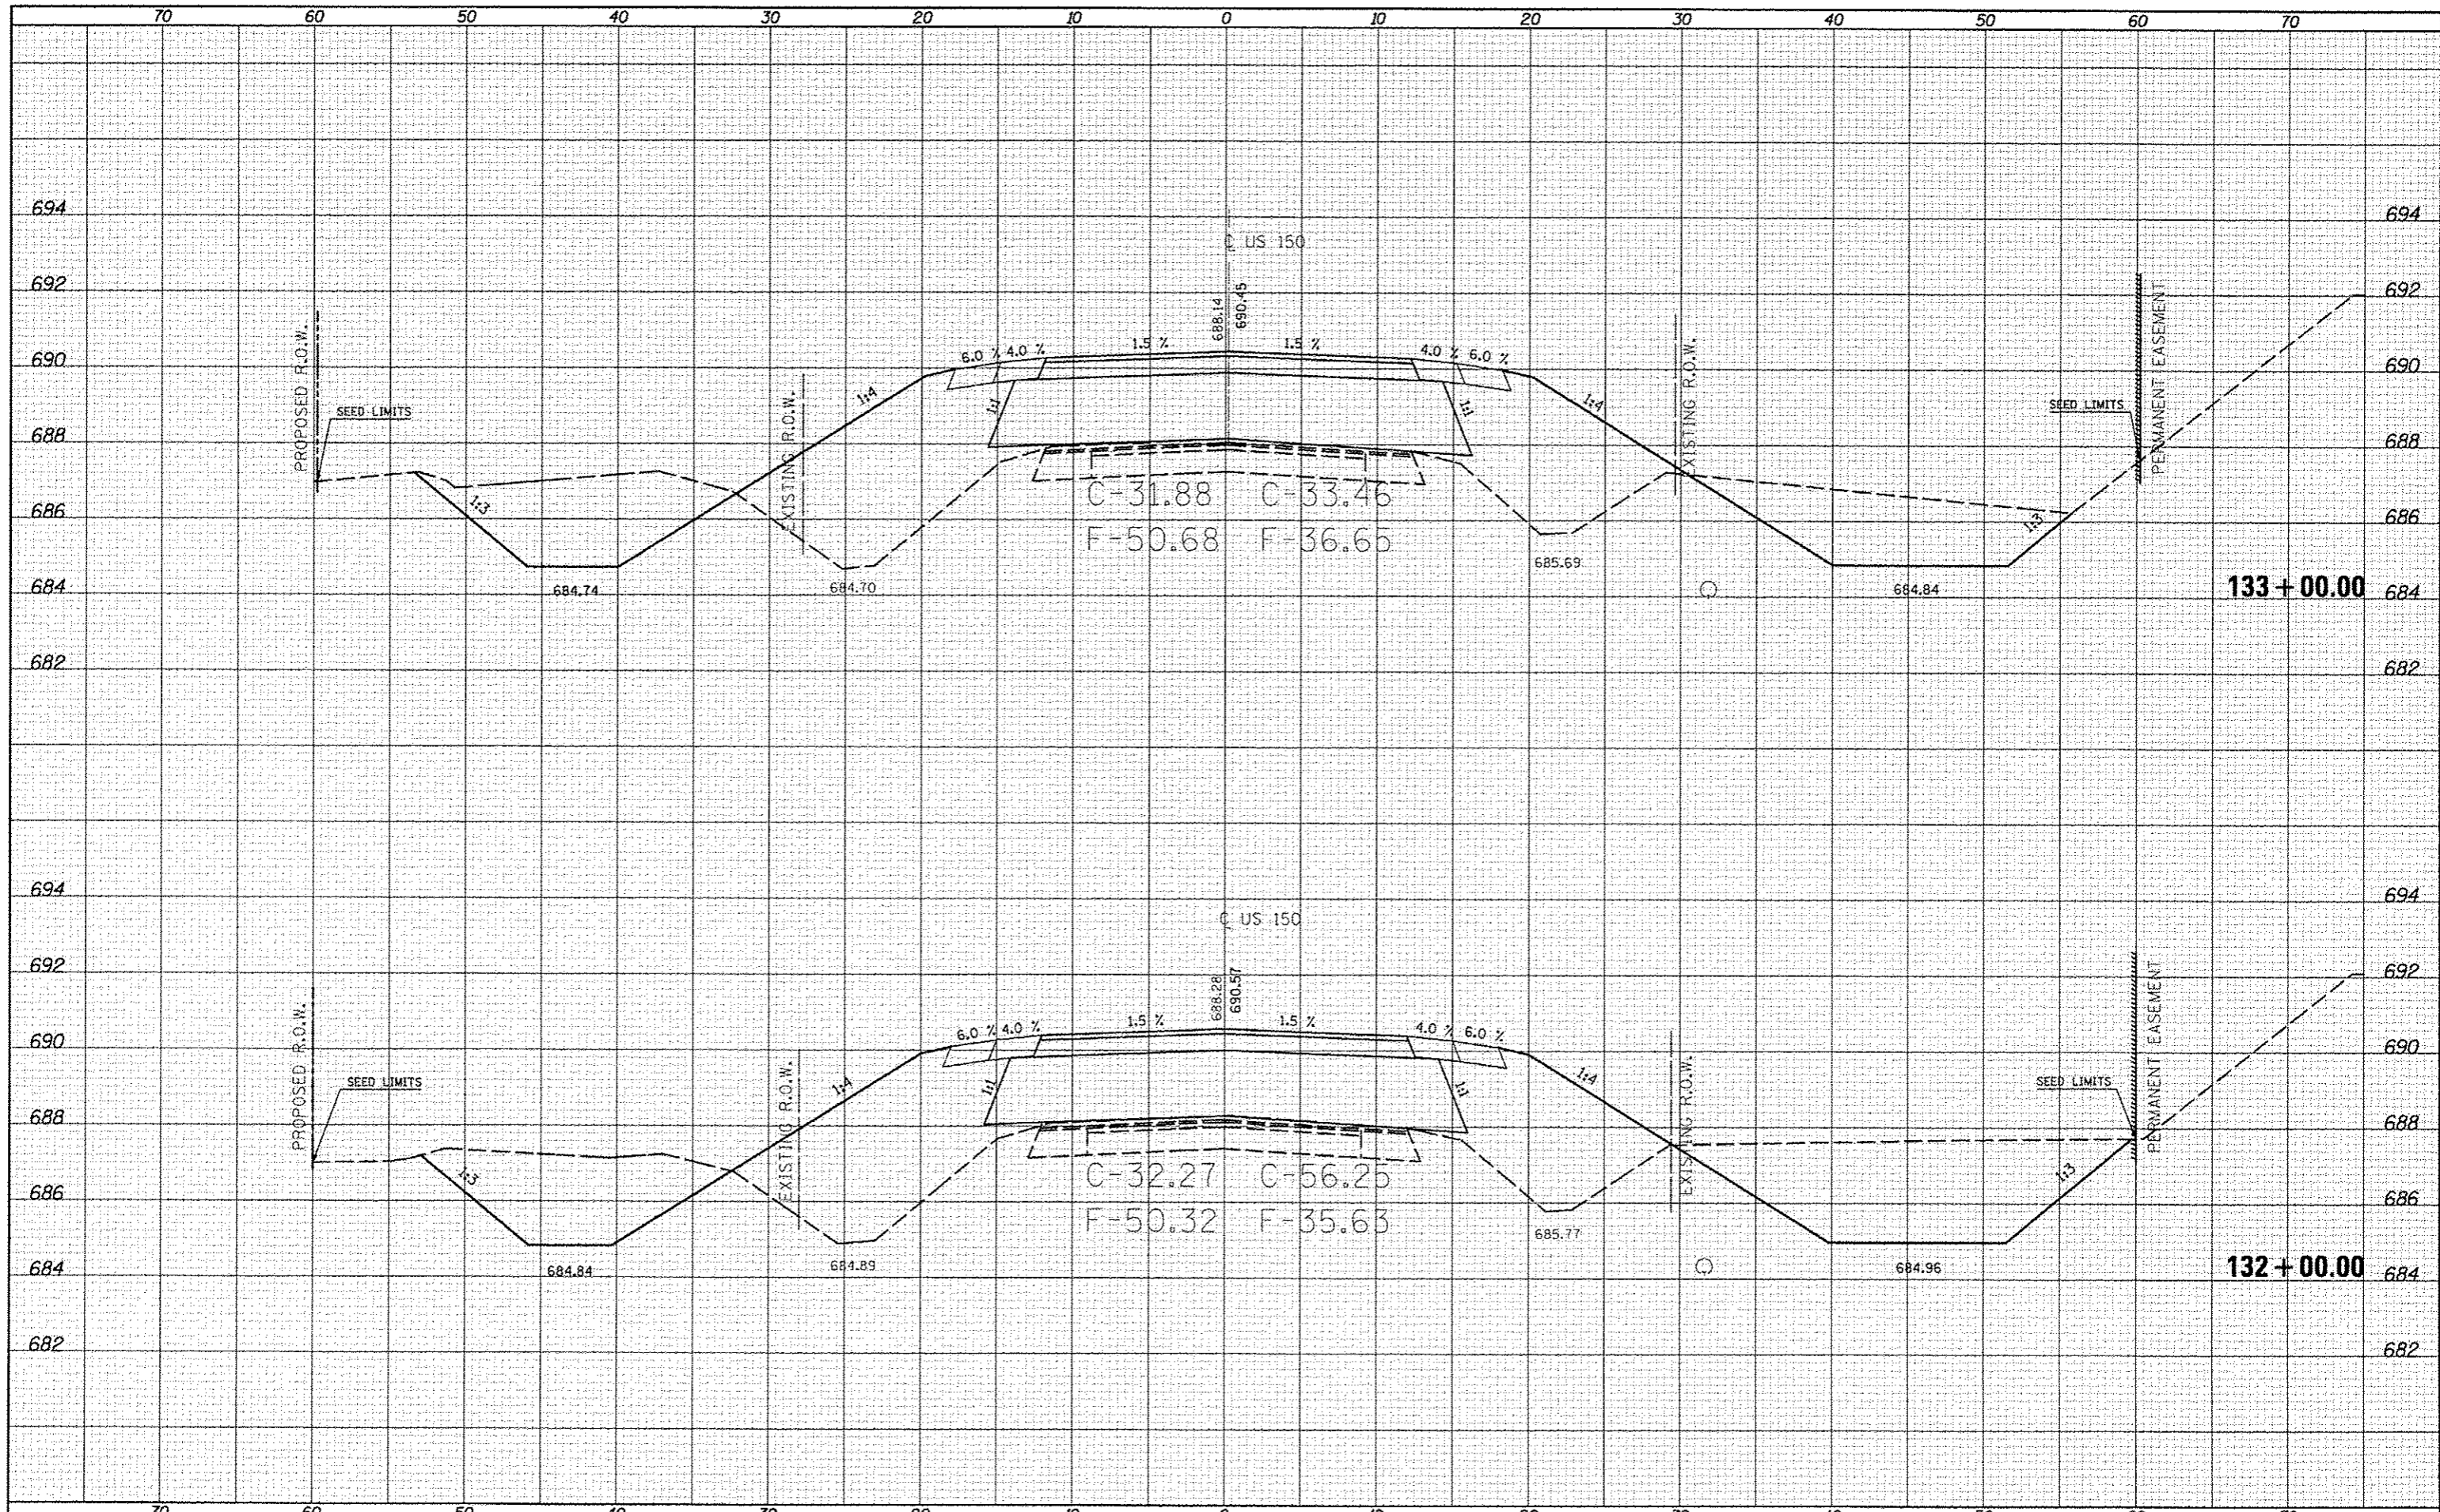

FILE NAME: c:\p\work\p\d\dot\cearlock_jd\0253076\0570663
 USER NAME: cearlock_jd
 PLOT SCALE: 1/8"=1'-0"
 PLOT DATE: 10/10/2013

DESIGNED -
 DRAWN -
 CHECKED -
 DATE -

REVISED -
 REVISED -
 REVISED -
 REVISED -

STATE OF ILLINOIS
 DEPARTMENT OF TRANSPORTATION

US-150 CROSS SECTIONS

SCALE: SHEET 22 OF 207 SHEETS STA. 132+00.00 TO STA. 133+00.00

| | | | | |
|---------------------------|----------------------------|-----------|--------------------|-----------|
| F.A. RTE. | SECTION | COUNTY | TOTAL SHEETS | SHEET NO. |
| | (2X,3)RS-3 & 2RS-4 | Champaign | 551 | 334 |
| | *F.A.U. 7152 & F.A.S. 1512 | | CONTRACT NO. 70663 | |
| ILLINOIS FED. AID PROJECT | | | | |