


|               |      |
|---------------|------|
| BY            | DATE |
| SURVEYED      |      |
| PLOTTED       |      |
| EMPLOYEE      |      |
| NOTE BOOK     |      |
| AREAS CHECKED |      |
| NO.           |      |

|               |      |
|---------------|------|
| BY            | DATE |
| SURVEYED      |      |
| PLOTTED       |      |
| EMPLOYEE      |      |
| NOTE BOOK     |      |
| AREAS CHECKED |      |
| NO.           |      |

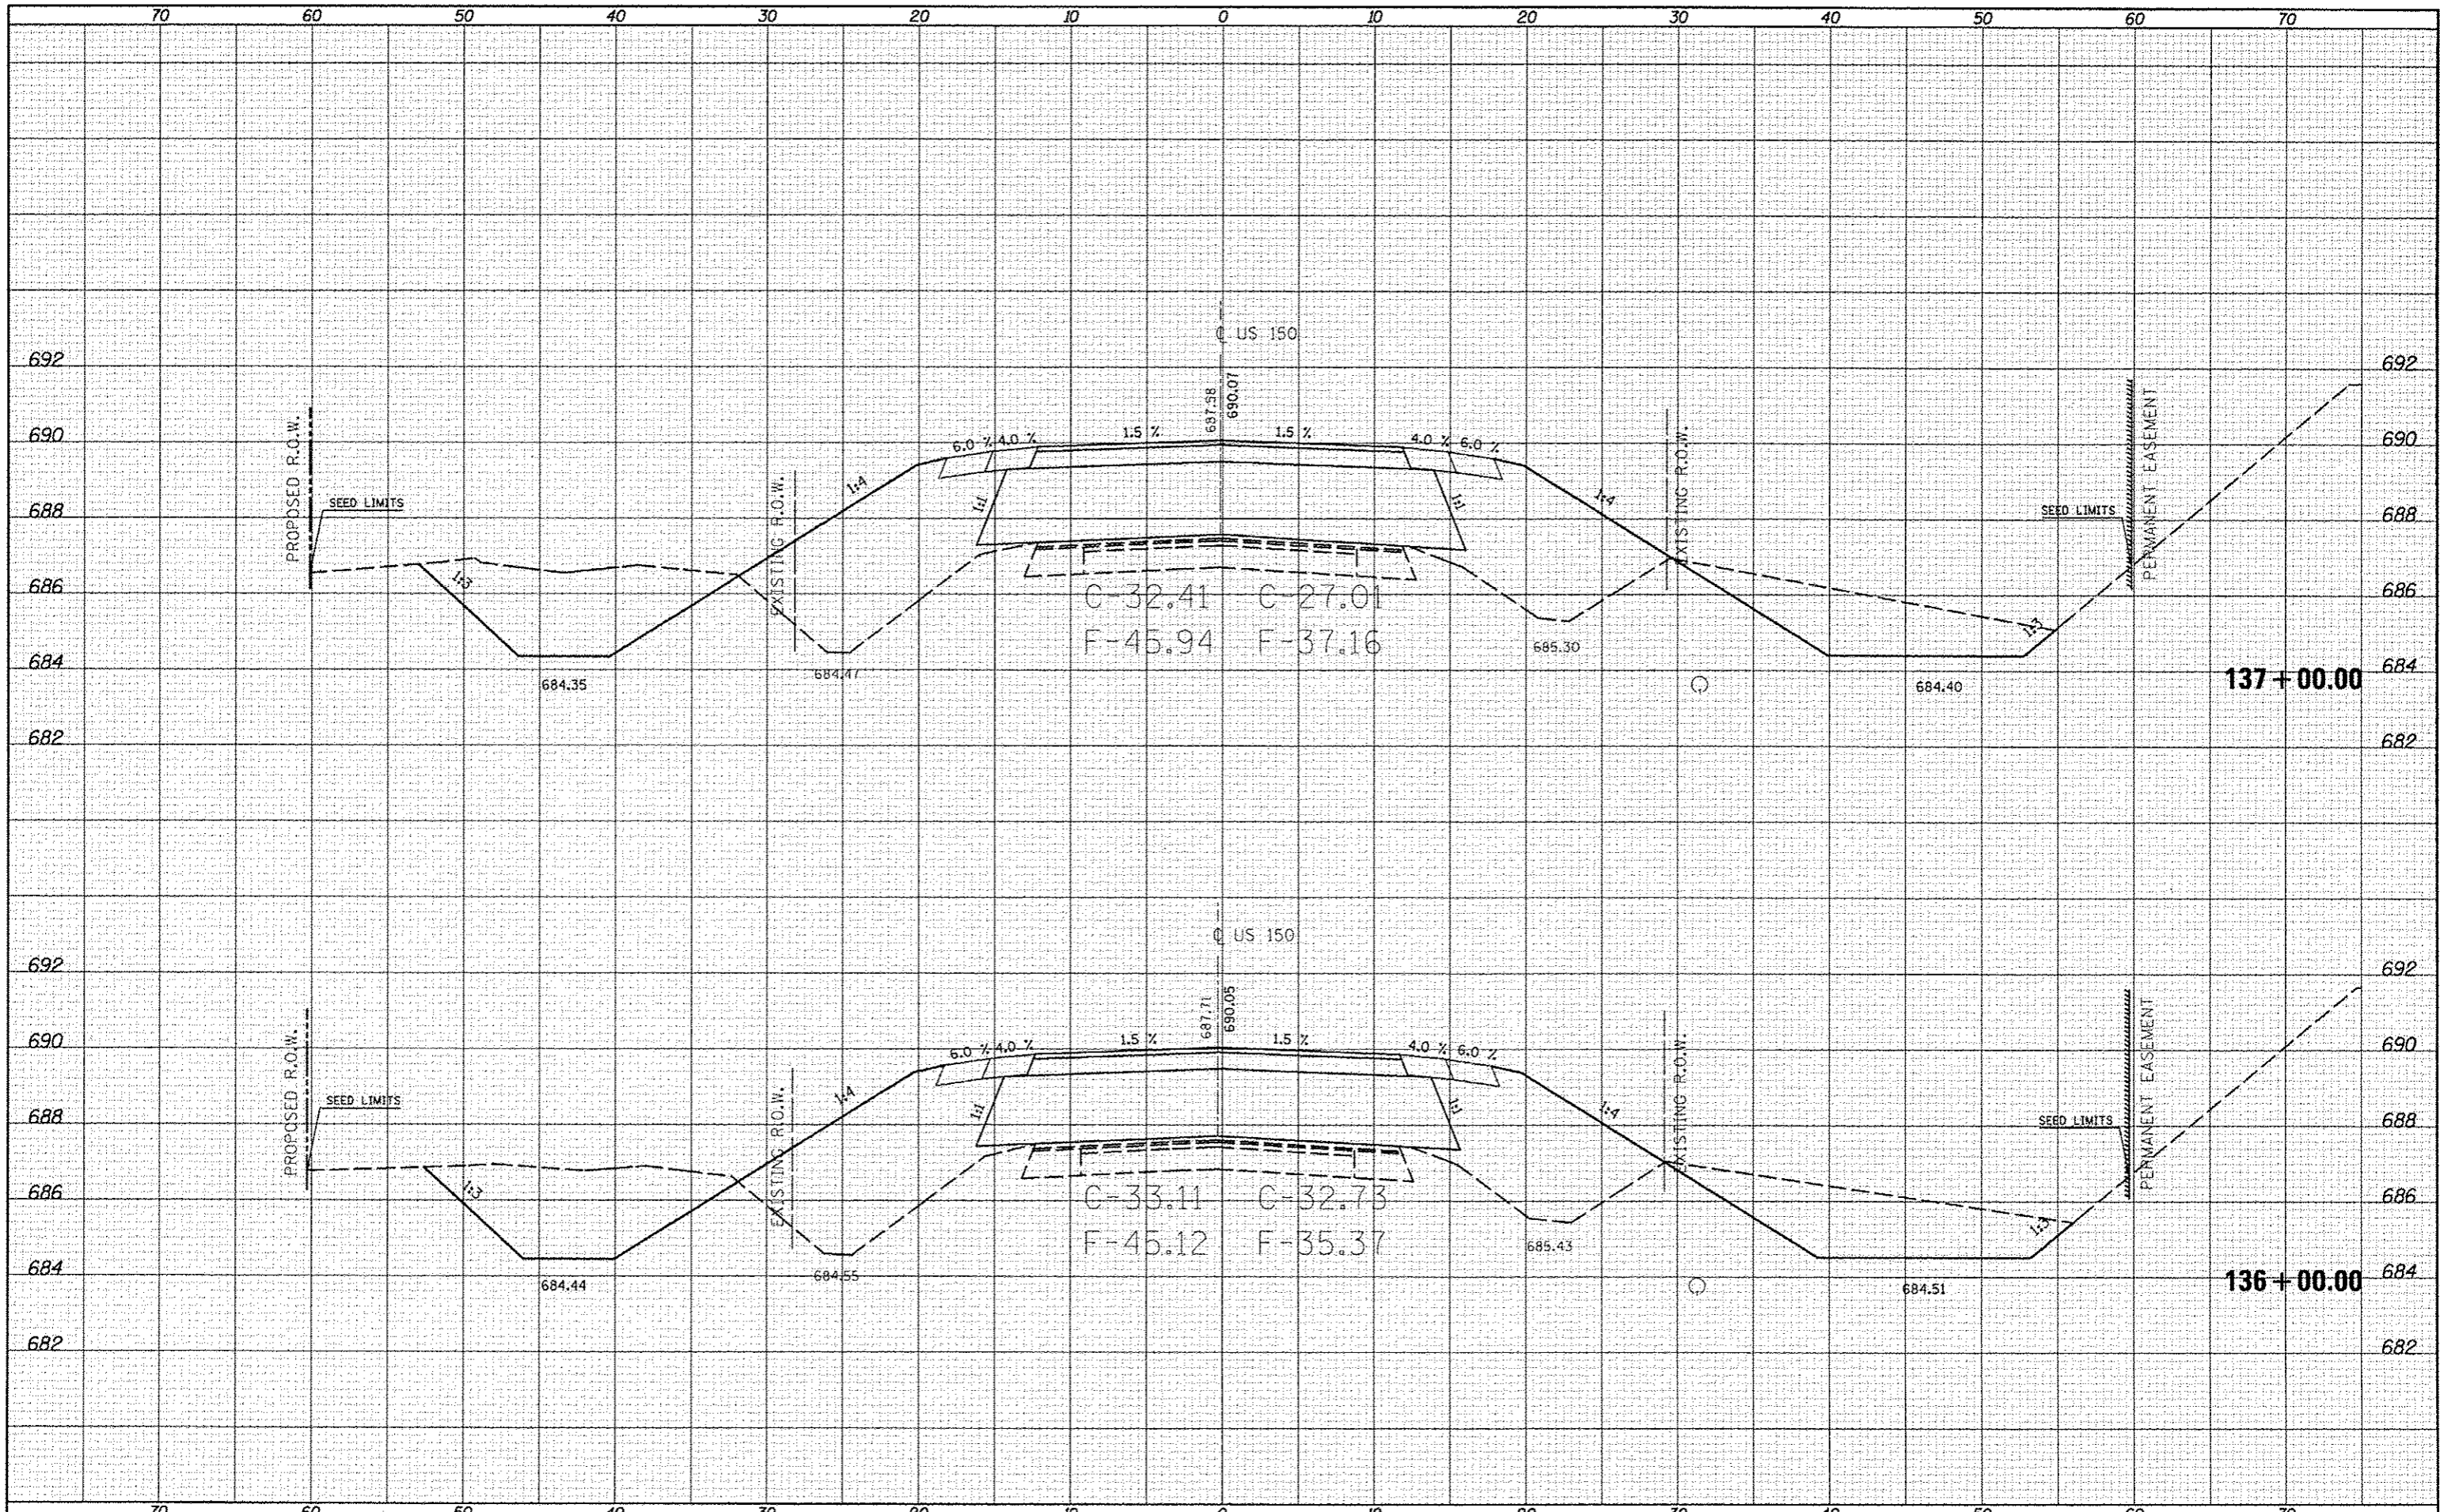

FILE NAME: c:\pwwork\pwwork\cear\lock\jd\0253076\0570563.dgn  
 USER NAME: cear\lock\jd  
 PLT SCALE: 1/8" = 1'-0"  
 PLOT DATE: 10/18/2013

|          |   |         |   |
|----------|---|---------|---|
| DESIGNED | - | REVISED | - |
| DRAWN    | - | REVISED | - |
| CHECKED  | - | REVISED | - |
| DATE     | - | REVISED | - |

**STATE OF ILLINOIS**  
**DEPARTMENT OF TRANSPORTATION**

**US-150 CROSS SECTIONS**  
 SCALE: SHEET 24 OF 207 SHEETS STA. 136+00.00 TO STA. 137+00.00

|           |                           |           |              |                           |
|-----------|---------------------------|-----------|--------------|---------------------------|
| F.A. RTE. | SECTION                   | COUNTY    | TOTAL SHEETS | SHEET NO.                 |
| •         | (2X,3)RS-3 & 2RS-4        | Champaign | 551          | 336                       |
| •         | F.A.U. 7152 & F.A.S. 1512 |           |              | CONTRACT NO. 70663        |
|           |                           |           |              | ILLINOIS FED. AID PROJECT |