


DATE	
BY	
SURVEYED	
PLOTTED	
INSTRUMENT	
NO. OF STATIONS	
AREAS CHECKED	
NO.	

DATE	
BY	
SURVEYED	
PLOTTED	
INSTRUMENT	
NO. OF STATIONS	
AREAS CHECKED	
NO.	

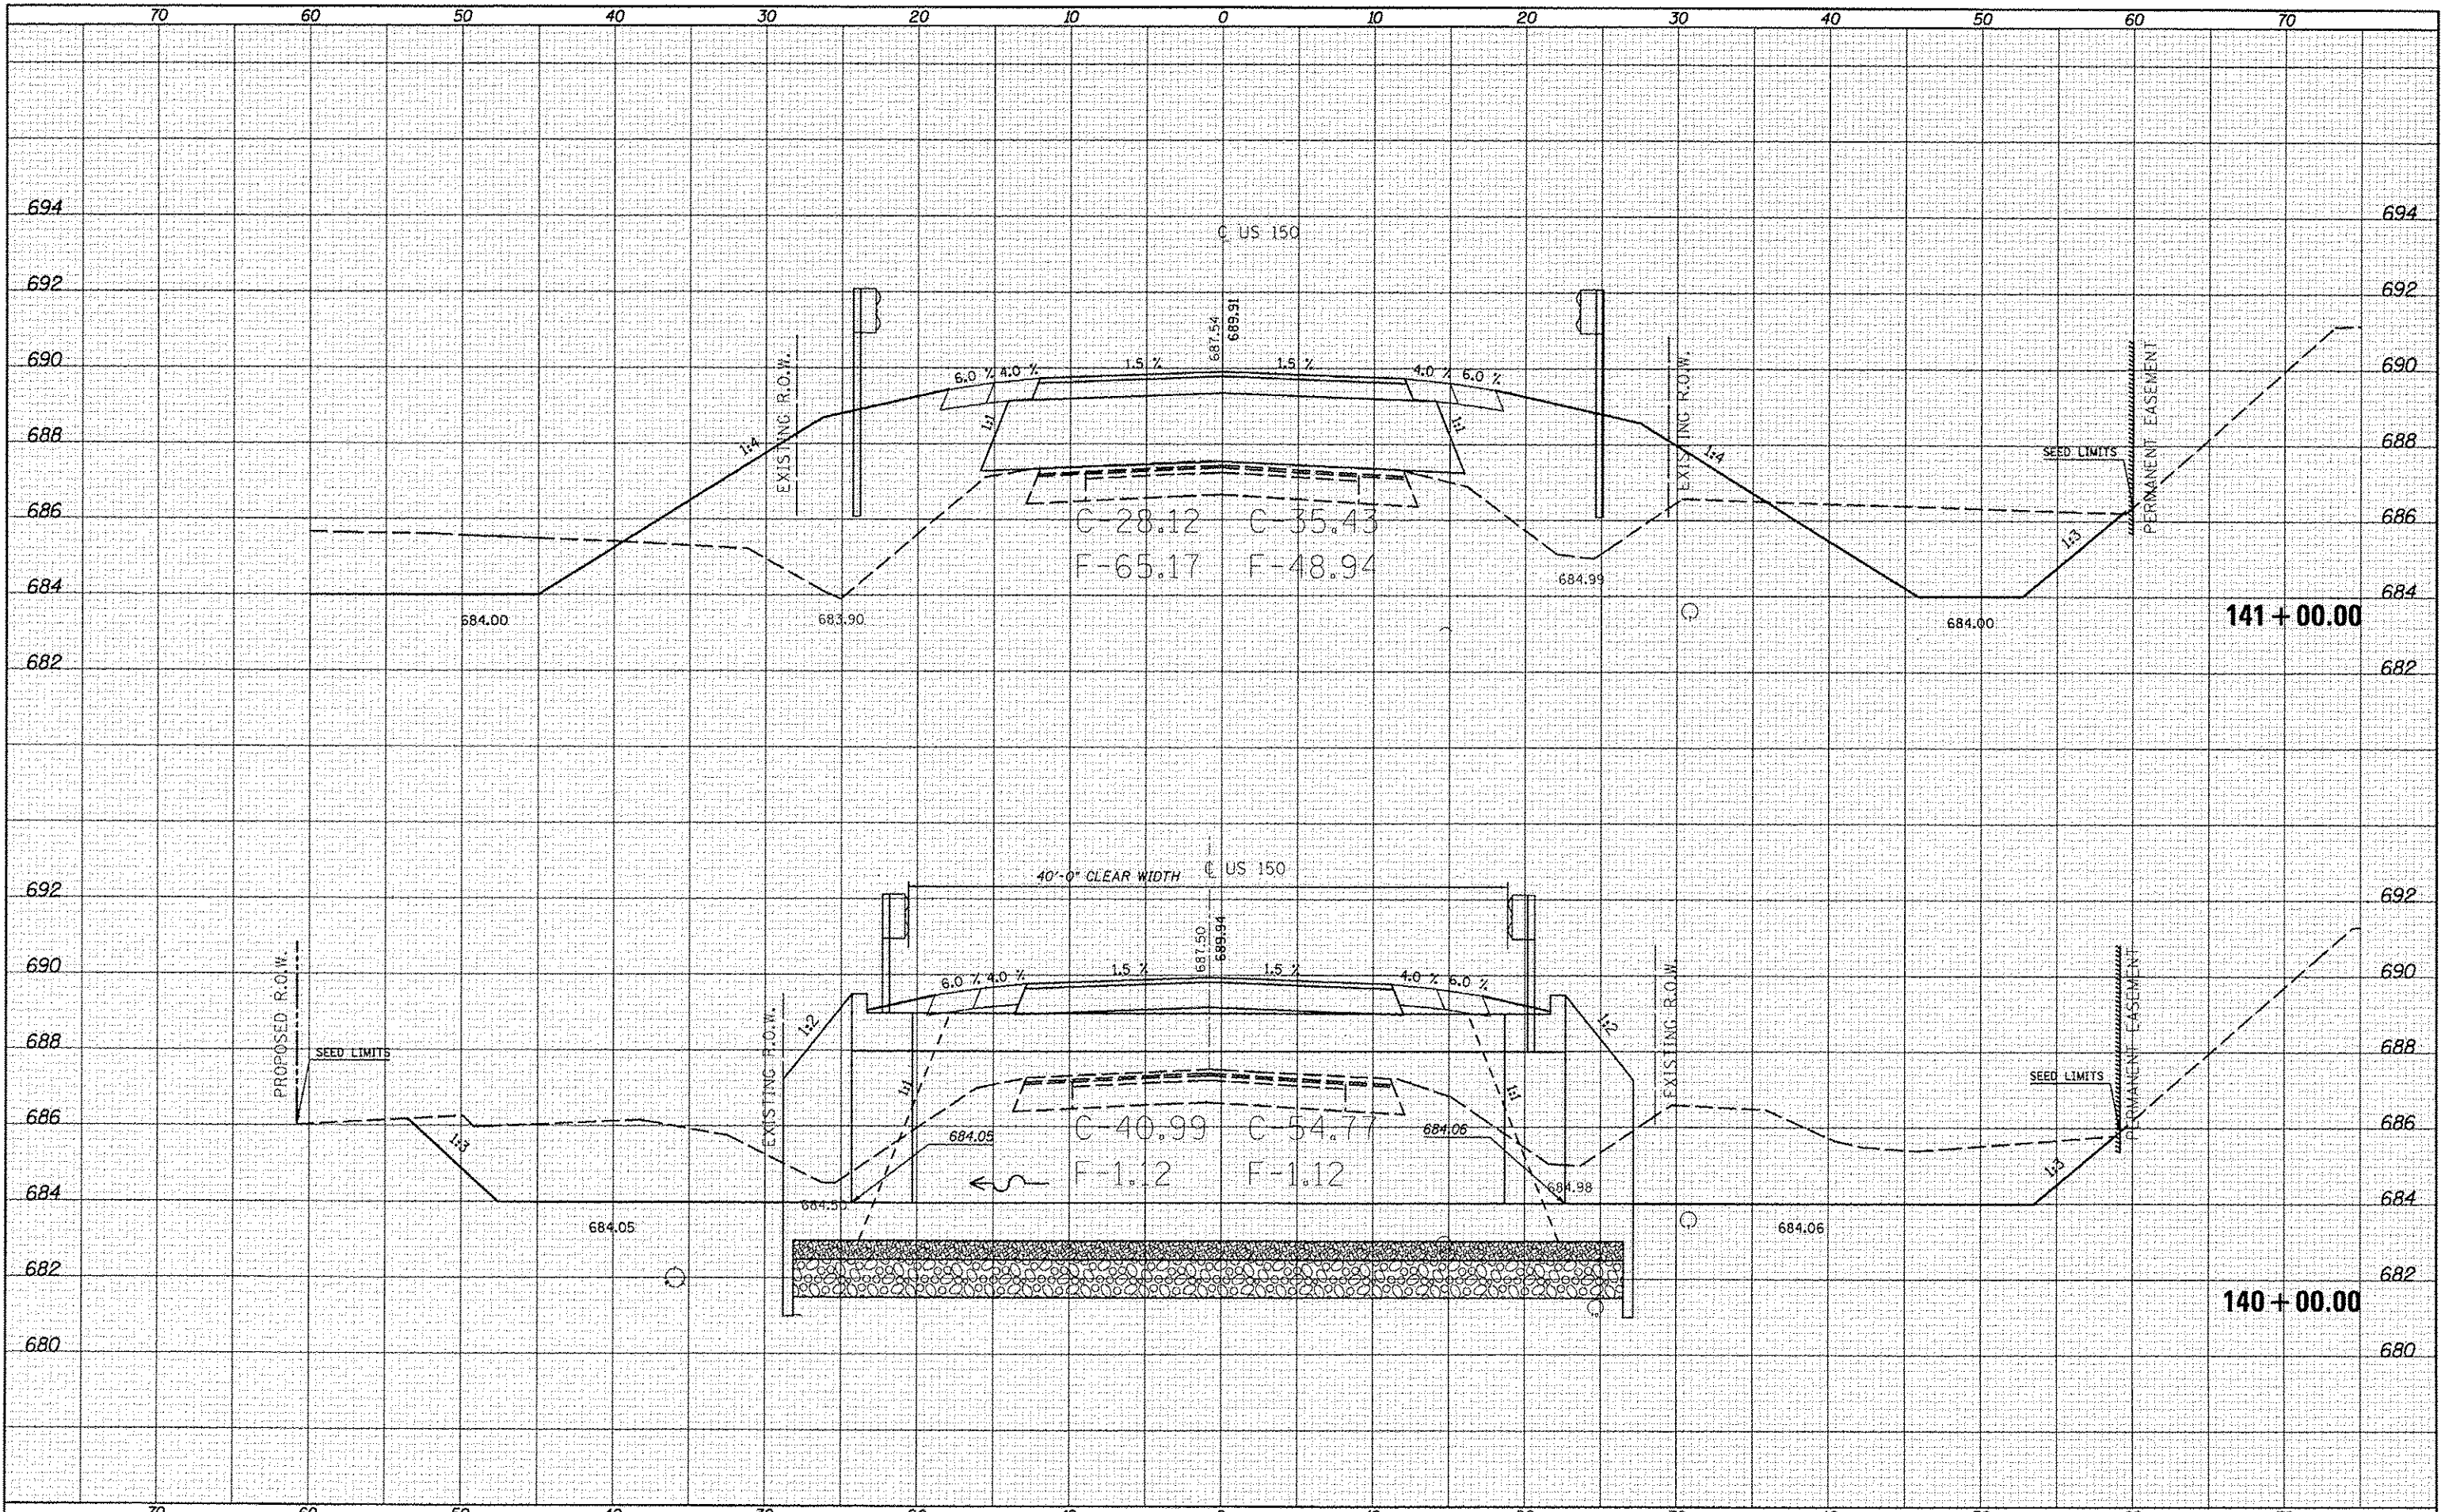

FILE NAME	USER NAME
c:\pwork\pwork\carrack_jd\253076\DS70663	carrack_jd
PLT SCALE = 10.0000 / m	PLT DATE 10/10/2013

DESIGNED -	REVISED -
DRAWN -	REVISED -
CHECKED -	REVISED -
DATE -	REVISED -

**STATE OF ILLINOIS
DEPARTMENT OF TRANSPORTATION**

SCALE:	SHEET 26 OF 207 SHEETS	STA. 140+00.00 TO STA. 141+00.00
--------	------------------------	----------------------------------

F.A. RTE.	SECTION	COUNTY	TOTAL SHEETS	SHEET NO.
• F.A.U. 7152 & F.A.S. 1512	(2X,3RS-3 & 2RS-4)	Champaign	591	338
			CONTRACT NO. 70663	
[ILLINOIS] FED. AID PROJECT				