


DATE	
BY	
REVISED	
PLOTTED	
TEMPLATE	
AREAS	
CHECKED	
NO.	

DATE	
BY	
REVISED	
PLOTTED	
TEMPLATE	
AREAS	
CHECKED	
NO.	

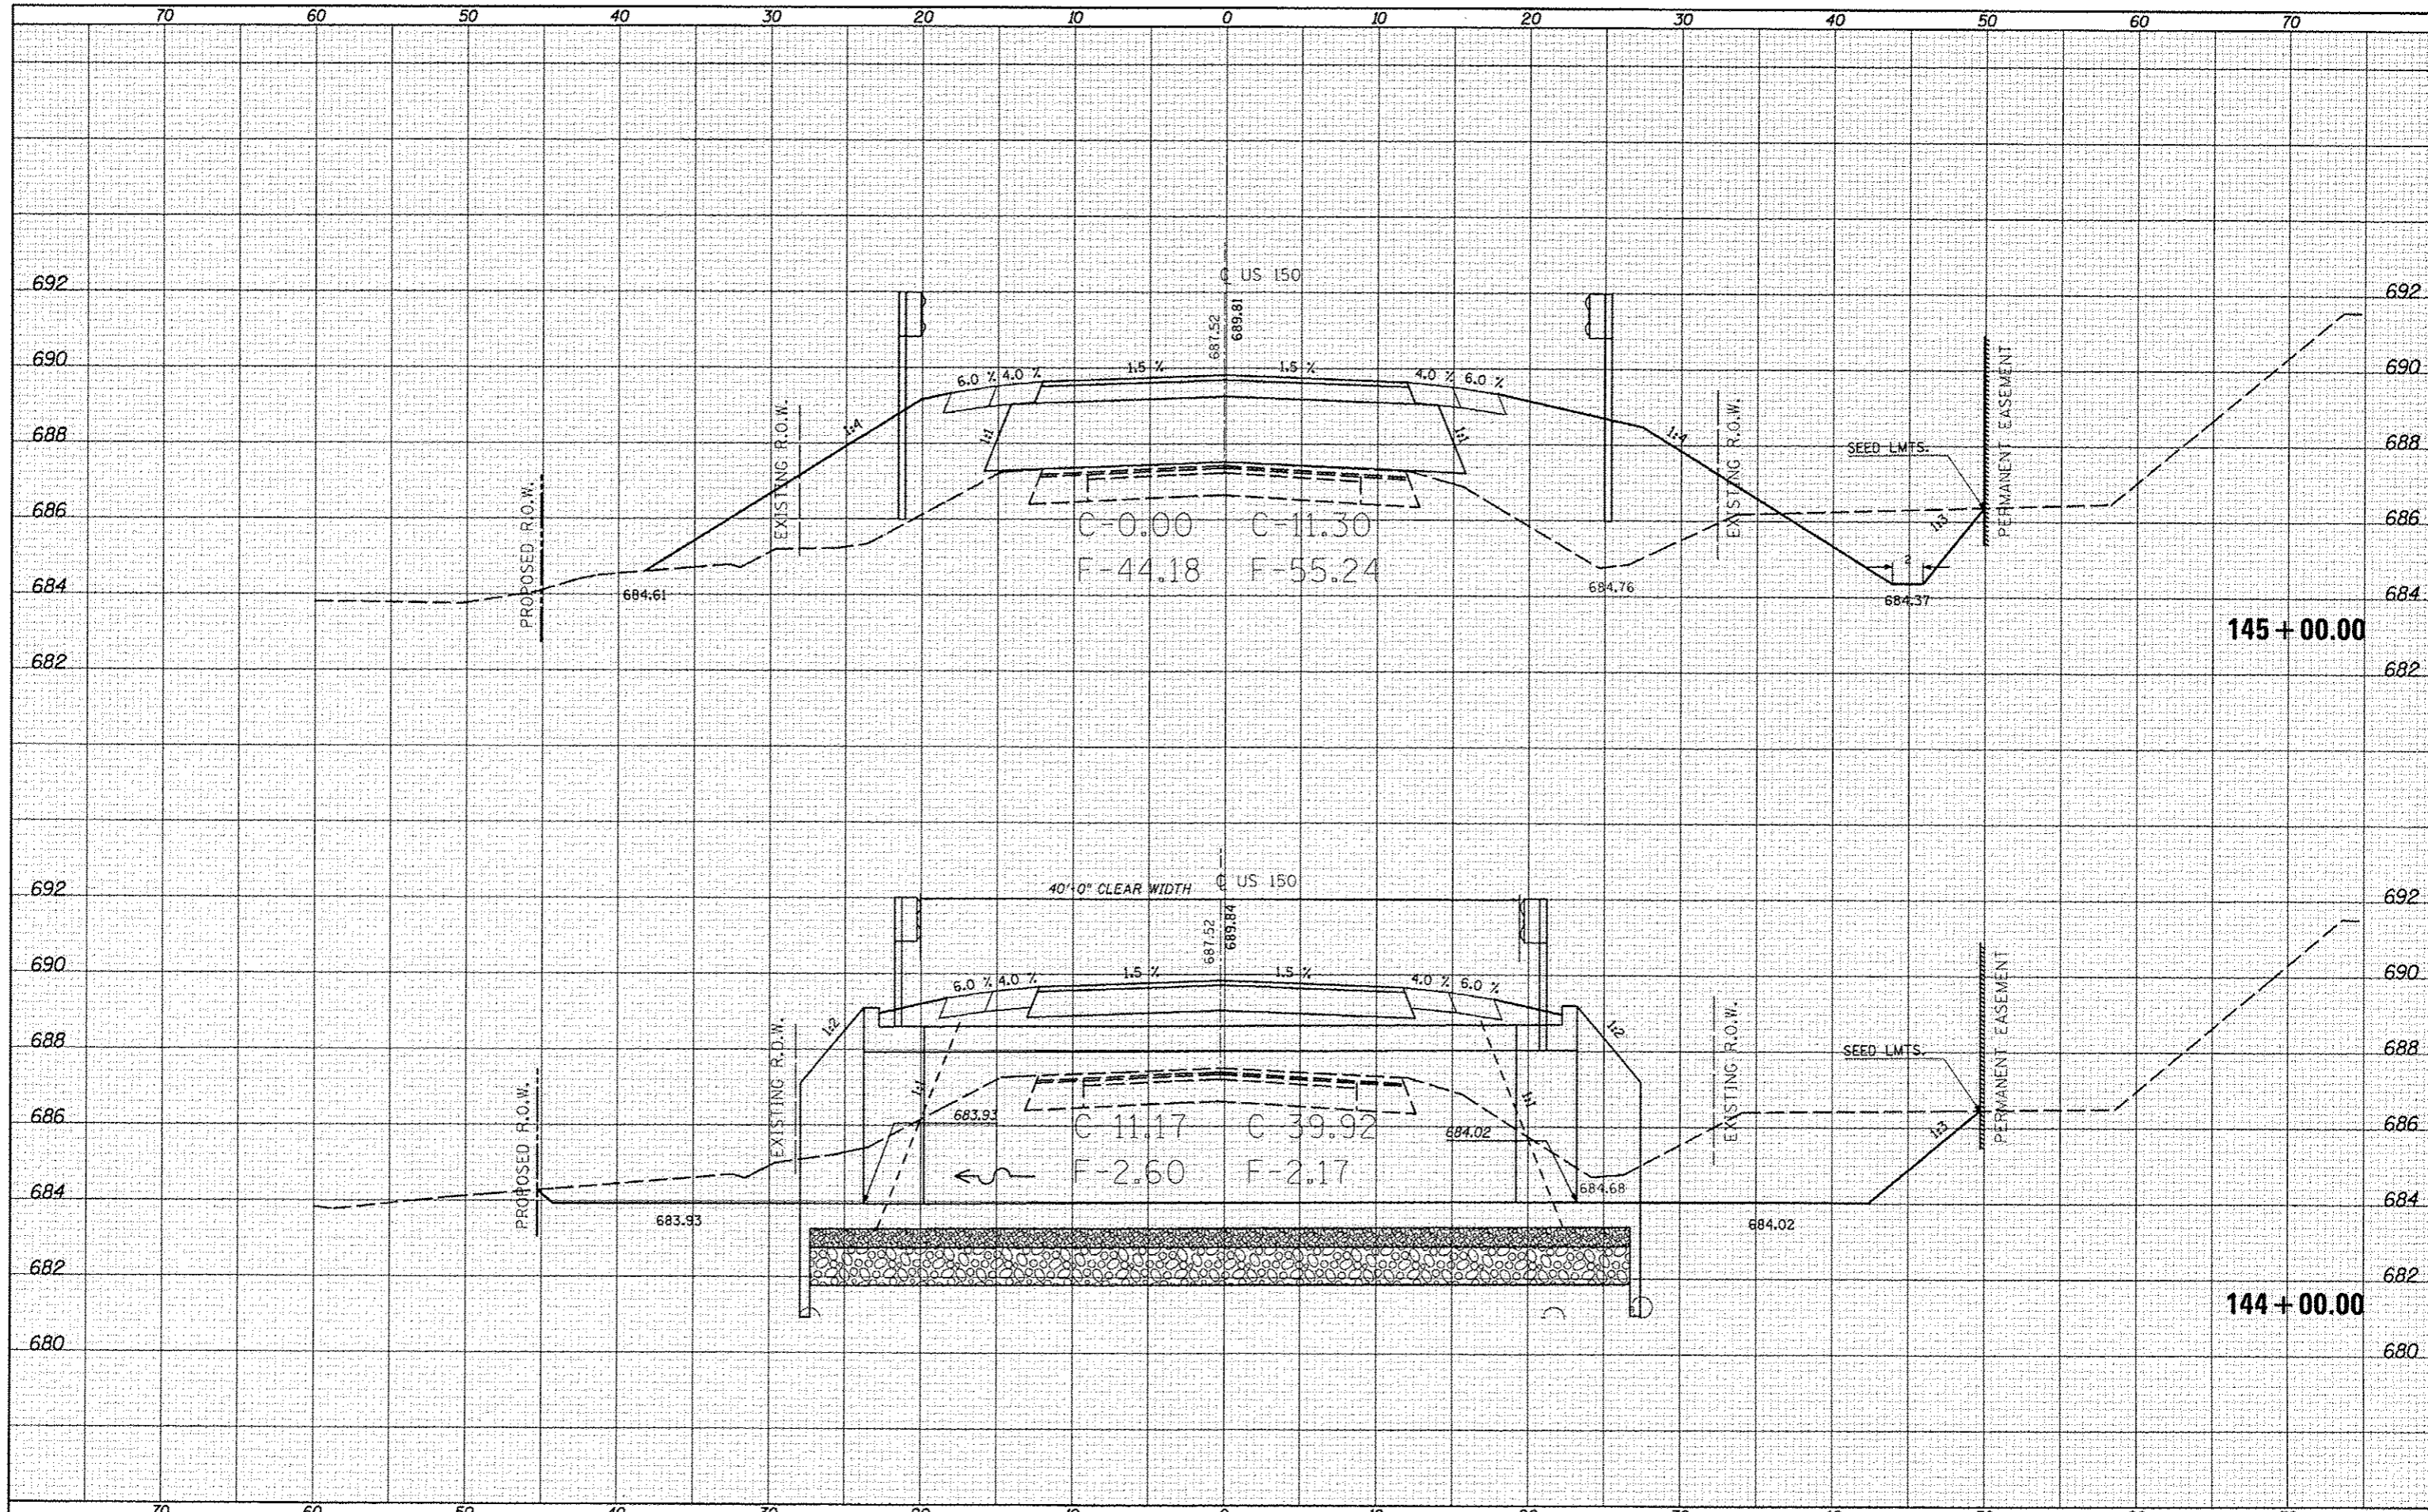

FILE NAME: g:\pwwork\pwwork\cearlock_jd\148253876\0570663

USER NAME: cearlock_jd
 USER: ht-US-150_x.s.dgn
 PLOT SCALE: 1/8" = 10'-0" / in.
 PLOT DATE: 10/10/2013

DESIGNED	-	REVISED	-
DRAWN	-	REVISED	-
CHECKED	-	REVISED	-
DATE	-	REVISED	-

**STATE OF ILLINOIS
 DEPARTMENT OF TRANSPORTATION**

US-150 CROSS SECTIONS

SCALE: SHEET 28 OF 207 SHEETS STA. 144+00.00 TO STA. 145+00.00

F.A.U. RTE.	SECTION	COUNTY	TOTAL SHEETS	SHEET NO.
*F.A.U. 7152 & F.A.S. 1512	(2X,3RS-3 & 2RS-4	Champaign	551	340
			CONTRACT NO. 70663	
ILLINOIS FED. AID PROJECT				