


BY	DATE

BY	DATE

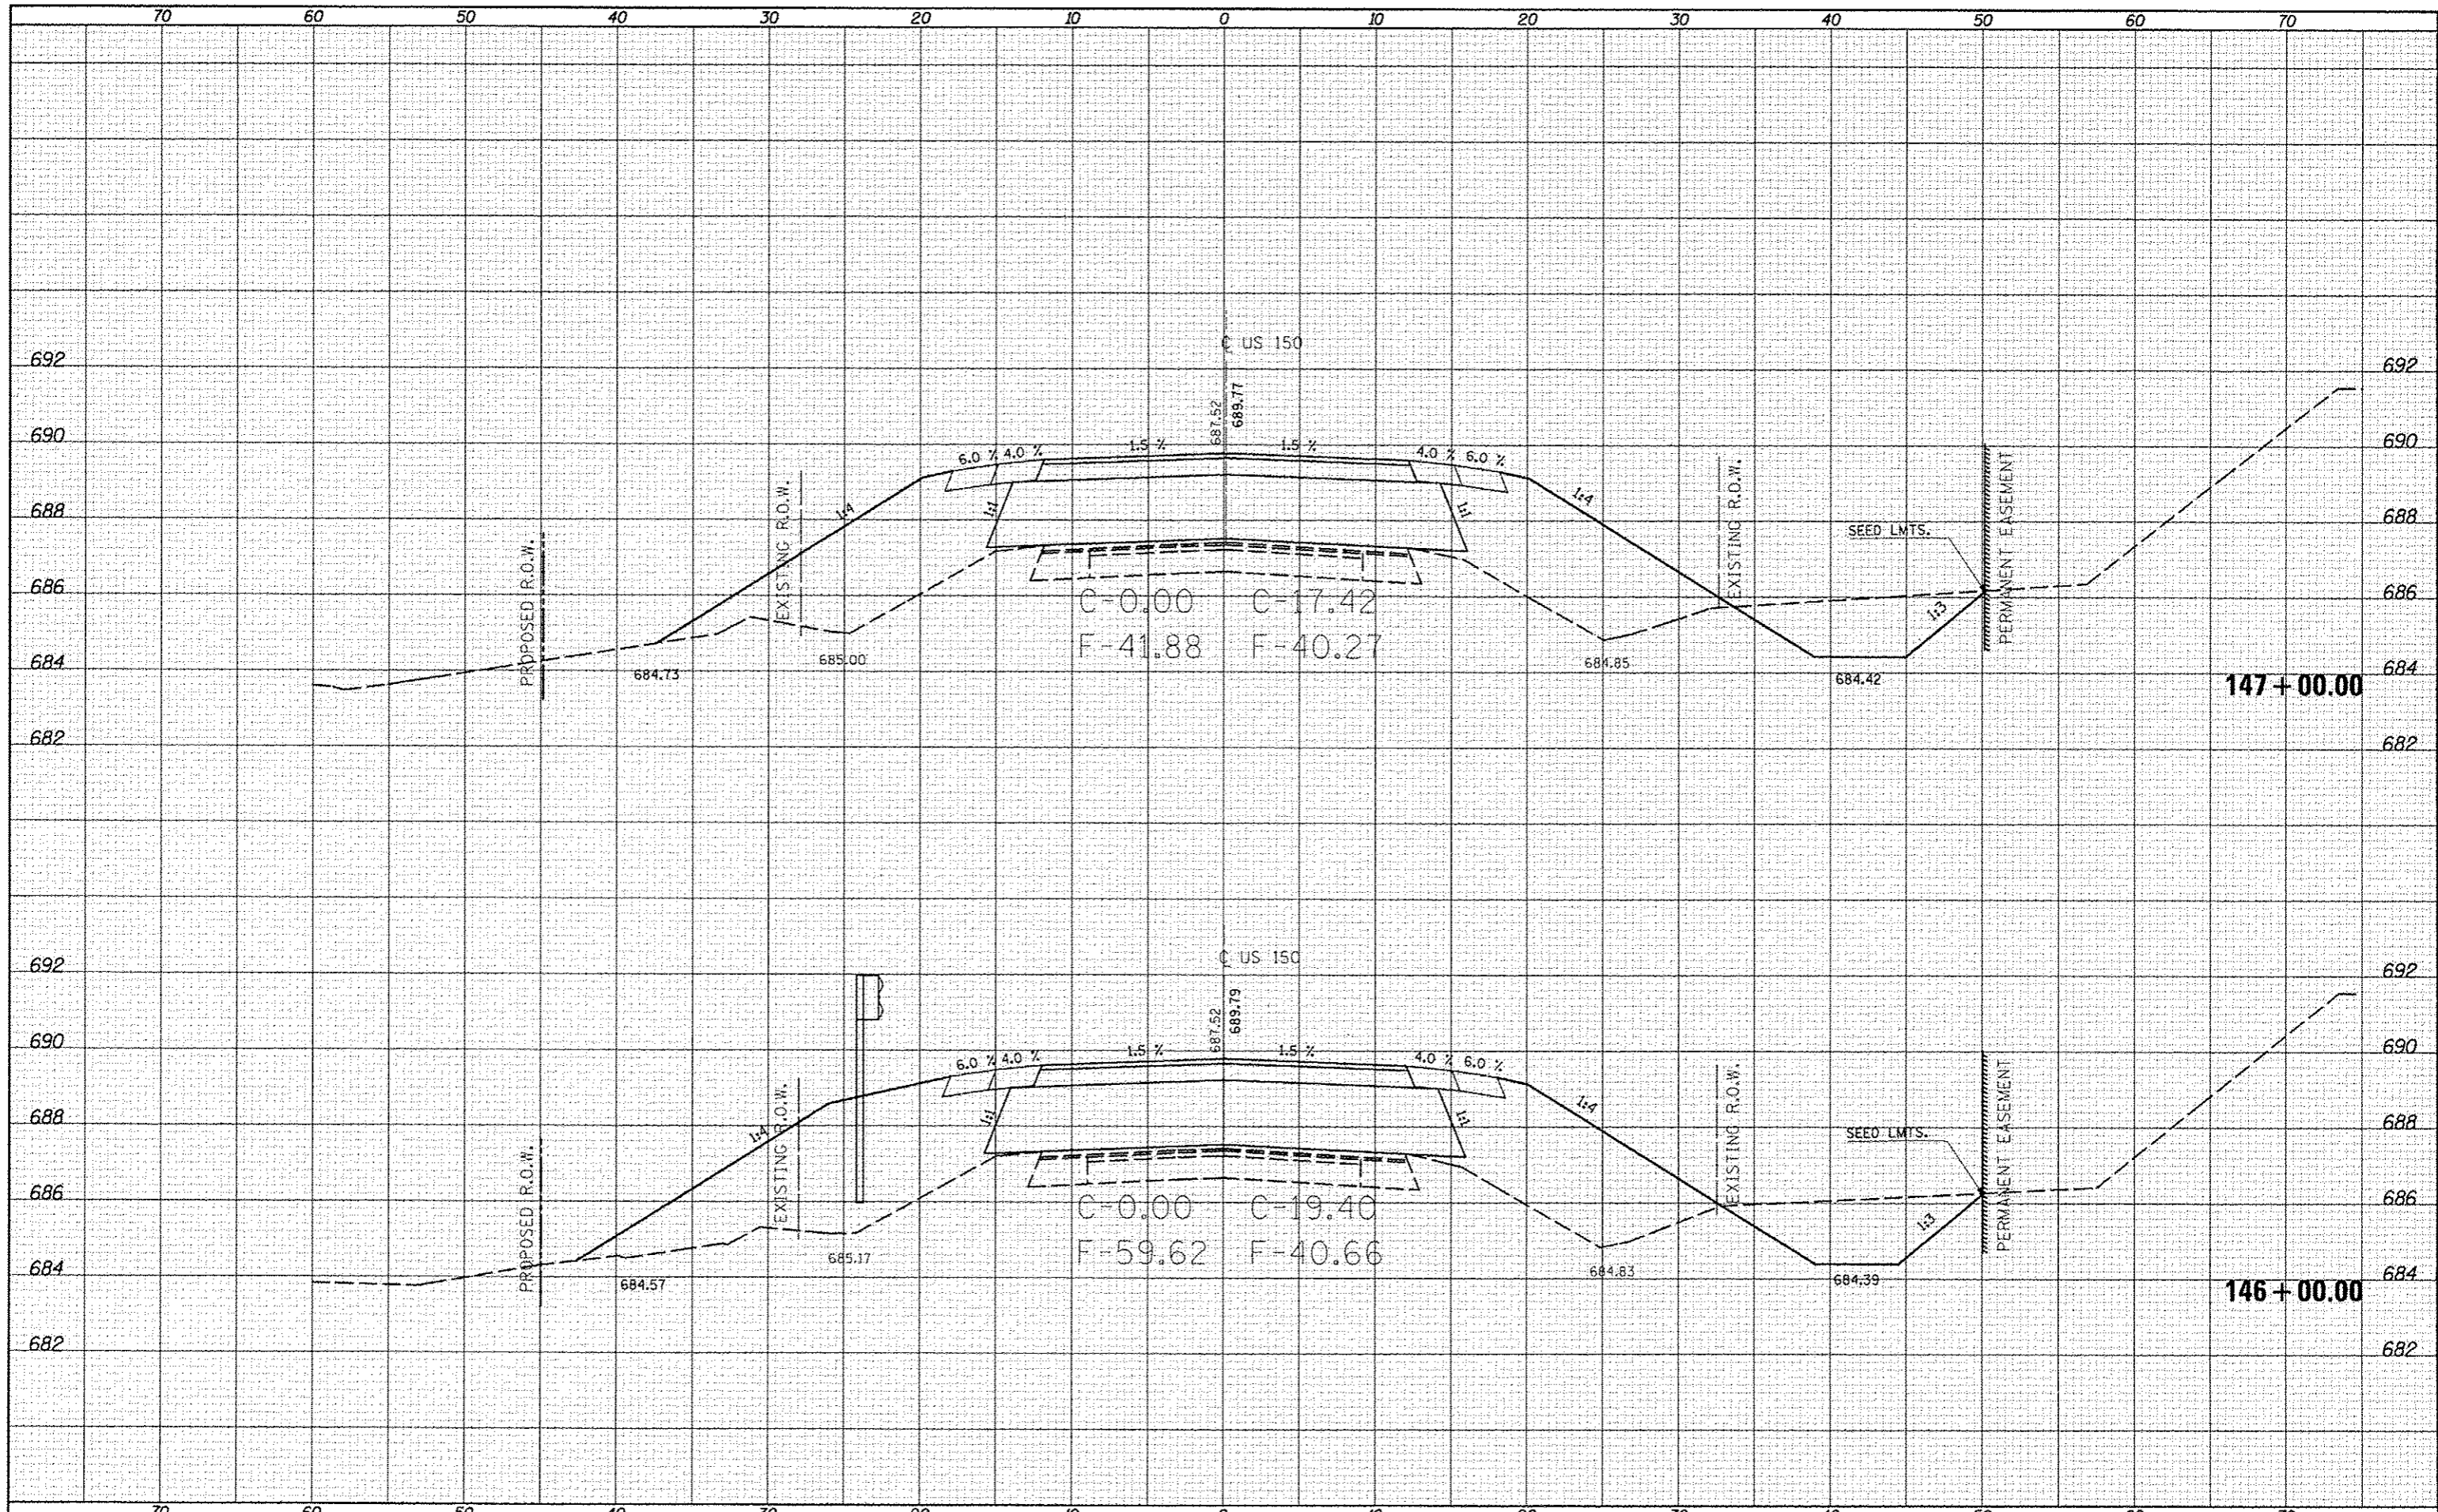

FILE NAME: c:\pwork\p1dot\ceorlock_jd\0253076\0570663
 USER NAME: ceorlock_jd
 USER: h:\05-150_xa.dgn
 PLOT SCALE: 10.0000 "/>

DESIGNED	-	REVISED	-
DRAWN	-	REVISED	-
CHECKED	-	REVISED	-
DATE	-	REVISED	-

**STATE OF ILLINOIS
DEPARTMENT OF TRANSPORTATION**

US-150 CROSS SECTIONS
 SCALE: SHEET 29 OF 207 SHEETS STA. 146+00.00 TO STA. 147+00.00

F.A. RTE.	SECTION	COUNTY	TOTAL SHEETS	SHEET NO.
	(2X,3)RS-3 & 2RS-4	Champaign	551	341
	*F.A.U. 7152 & F.A.S. 1512		CONTRACT NO. 70663	
ILLINOIS FED. AID PROJECT				