


DATE	
BY	
ENR SURVEY	
SURVEY	
PLOTTED	
NOTE BOOK	
AREAS	
CHECKED	

DATE	
BY	
ORIGINAL SURVEY	
SURVEY	
PLOTTED	
NOTE BOOK	
AREAS	
CHECKED	

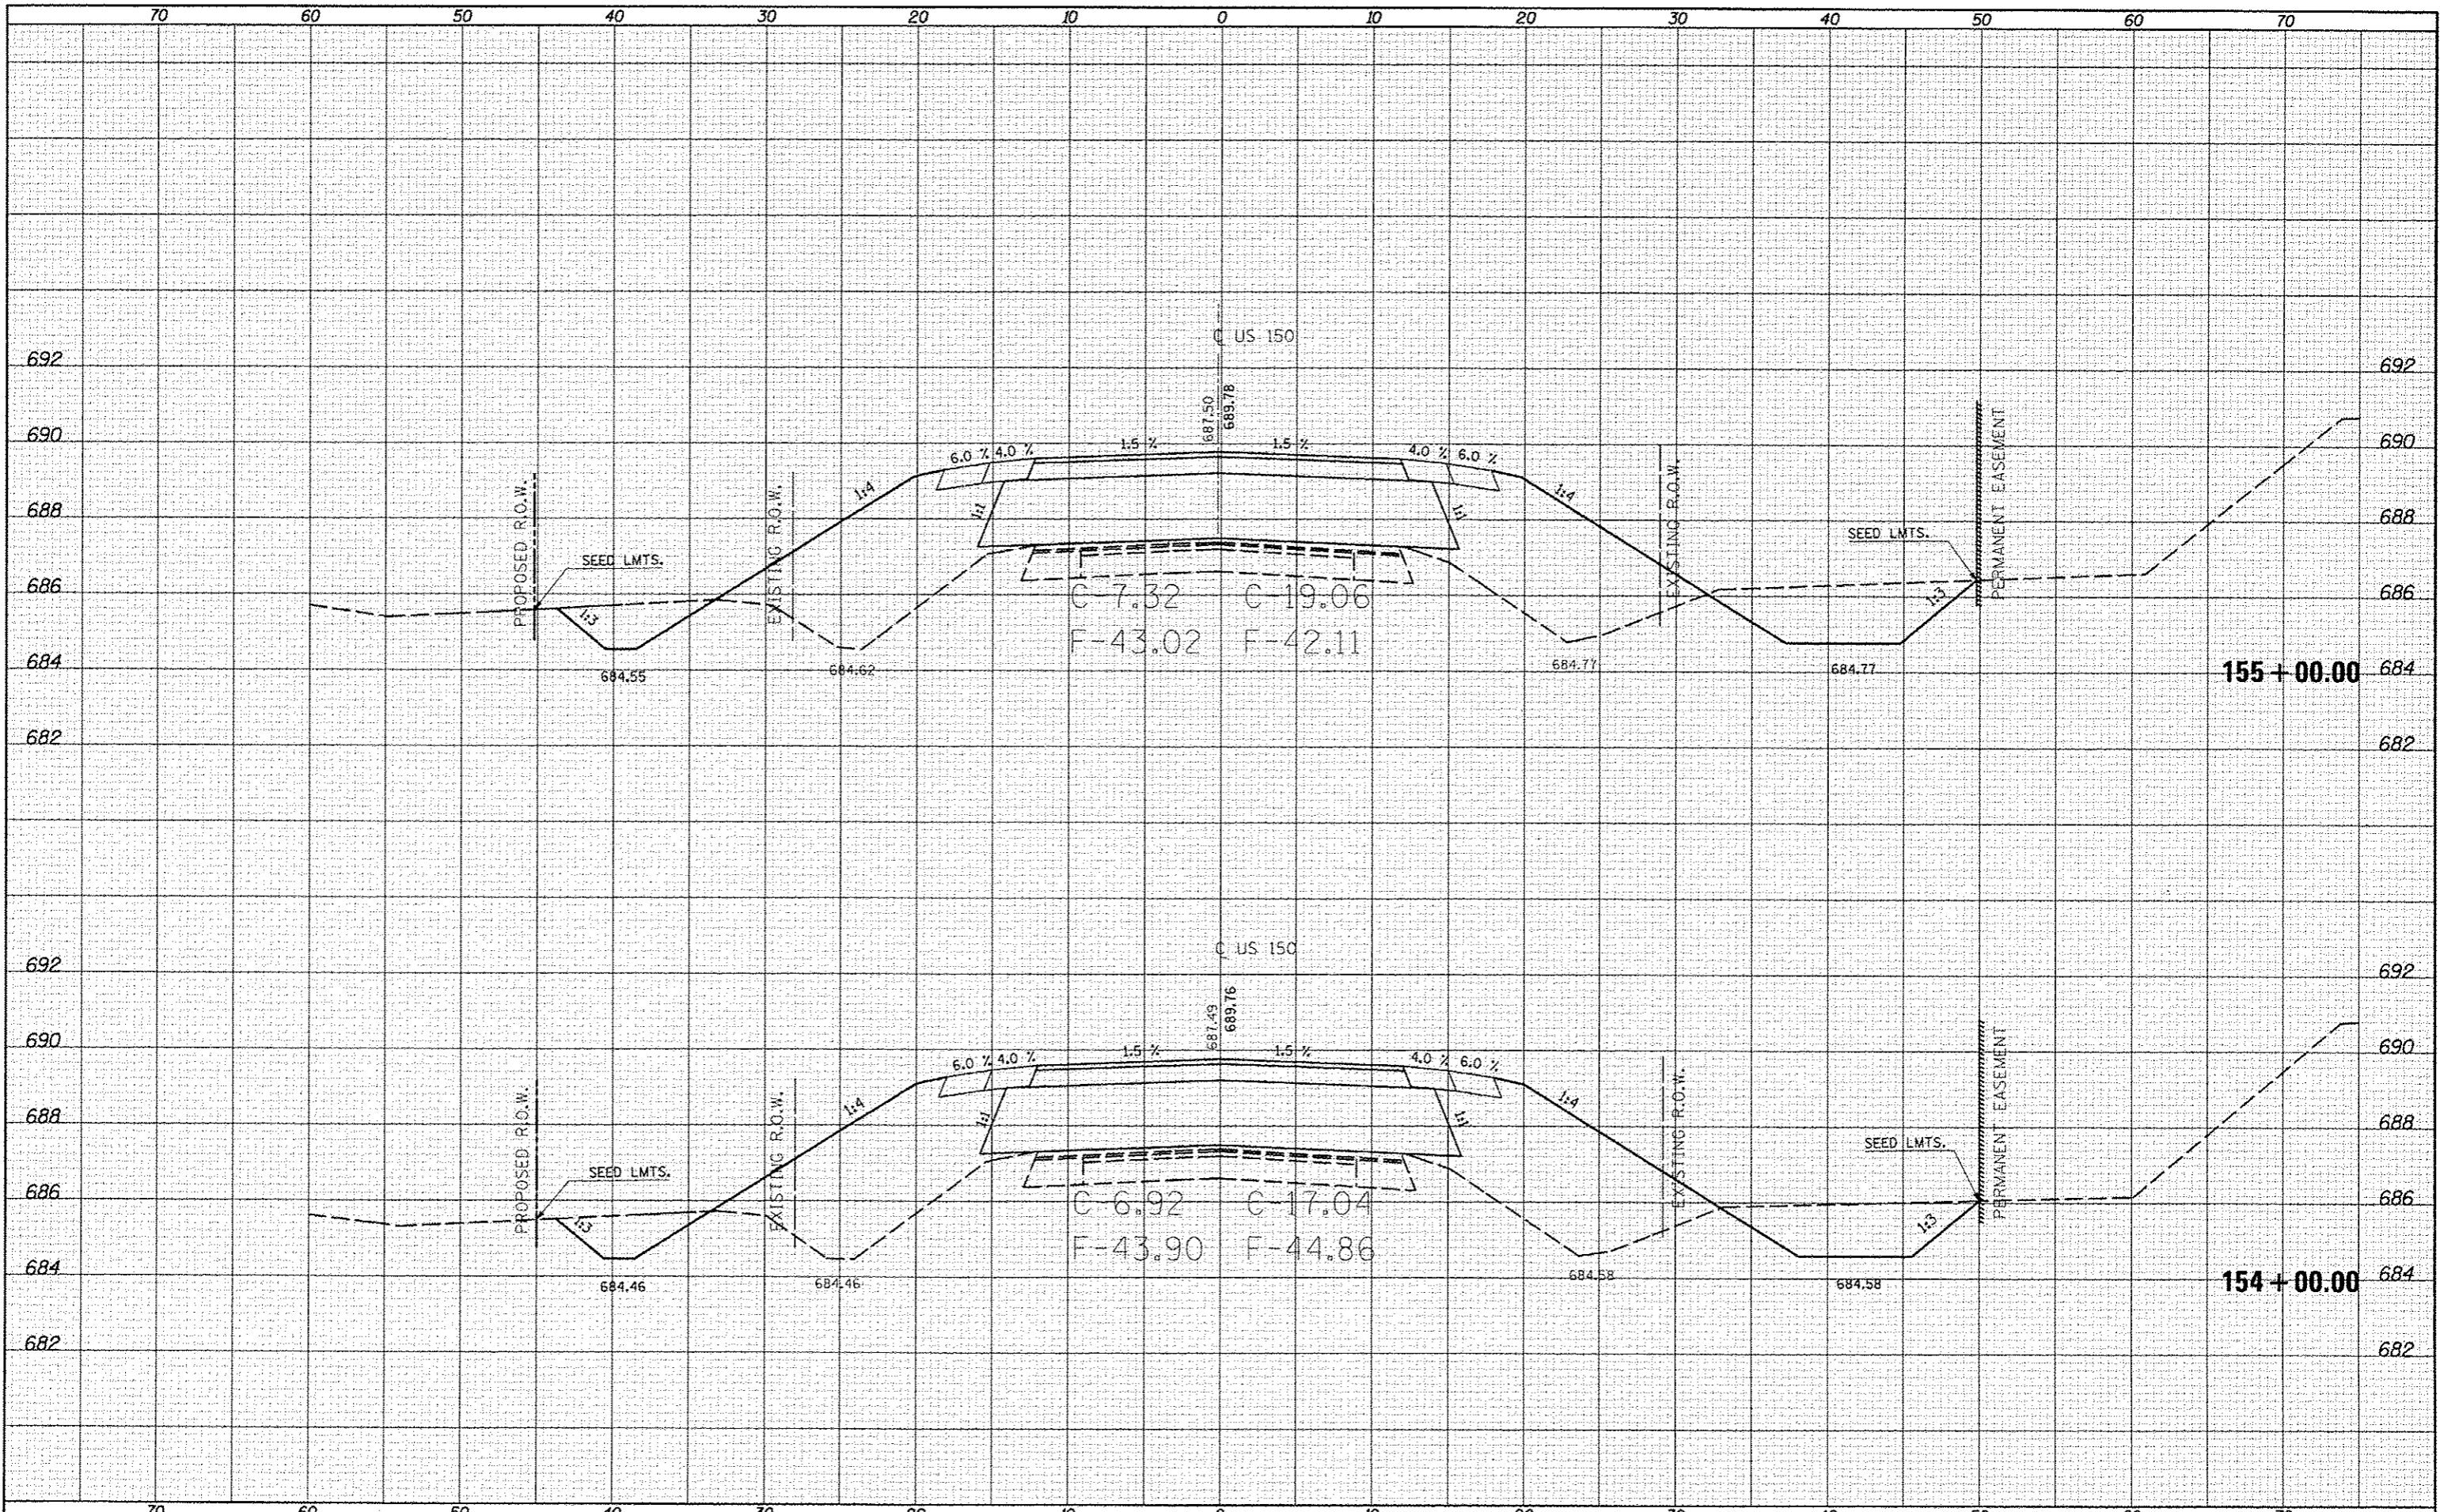

FILE NAME = c:\pwork\p101dot\enr\lock\j\d253076\0570663

USER NAME = enr\lock\j  
 PLOT SCALE = 10.0000' / 1" =  
 PLOT DATE = 10/18/2013

DESIGNED -  
 DRAWN -  
 CHECKED -  
 DATE -

REVISED -  
 REVISED -  
 REVISED -  
 REVISED -

STATE OF ILLINOIS  
 DEPARTMENT OF TRANSPORTATION

US-150 CROSS SECTIONS  
 SCALE: SHEET 33 OF 207 SHEETS STA. 154+00.00 TO STA. 155+00.00

F.A. RTE.	SECTION	COUNTY	TOTAL SHEETS	SHEET NO.
	(2X,3RS-3 & 2RS-4)	Champaign	551	345
	F.A.U. 7152 & F.A.S. 1512	CONTRACT NO. 70663		
		ILLINOIS FED. AID PROJECT		