


DATE	
BY	
SURVEYED	
PLOTTED	
TEMP. AT	
NO. BOOK	
AREAS CHECKED	

DATE	
BY	
ORIGINAL	
SURVEYED	
PLOTTED	
TEMP. AT	
NO. BOOK	
AREAS CHECKED	

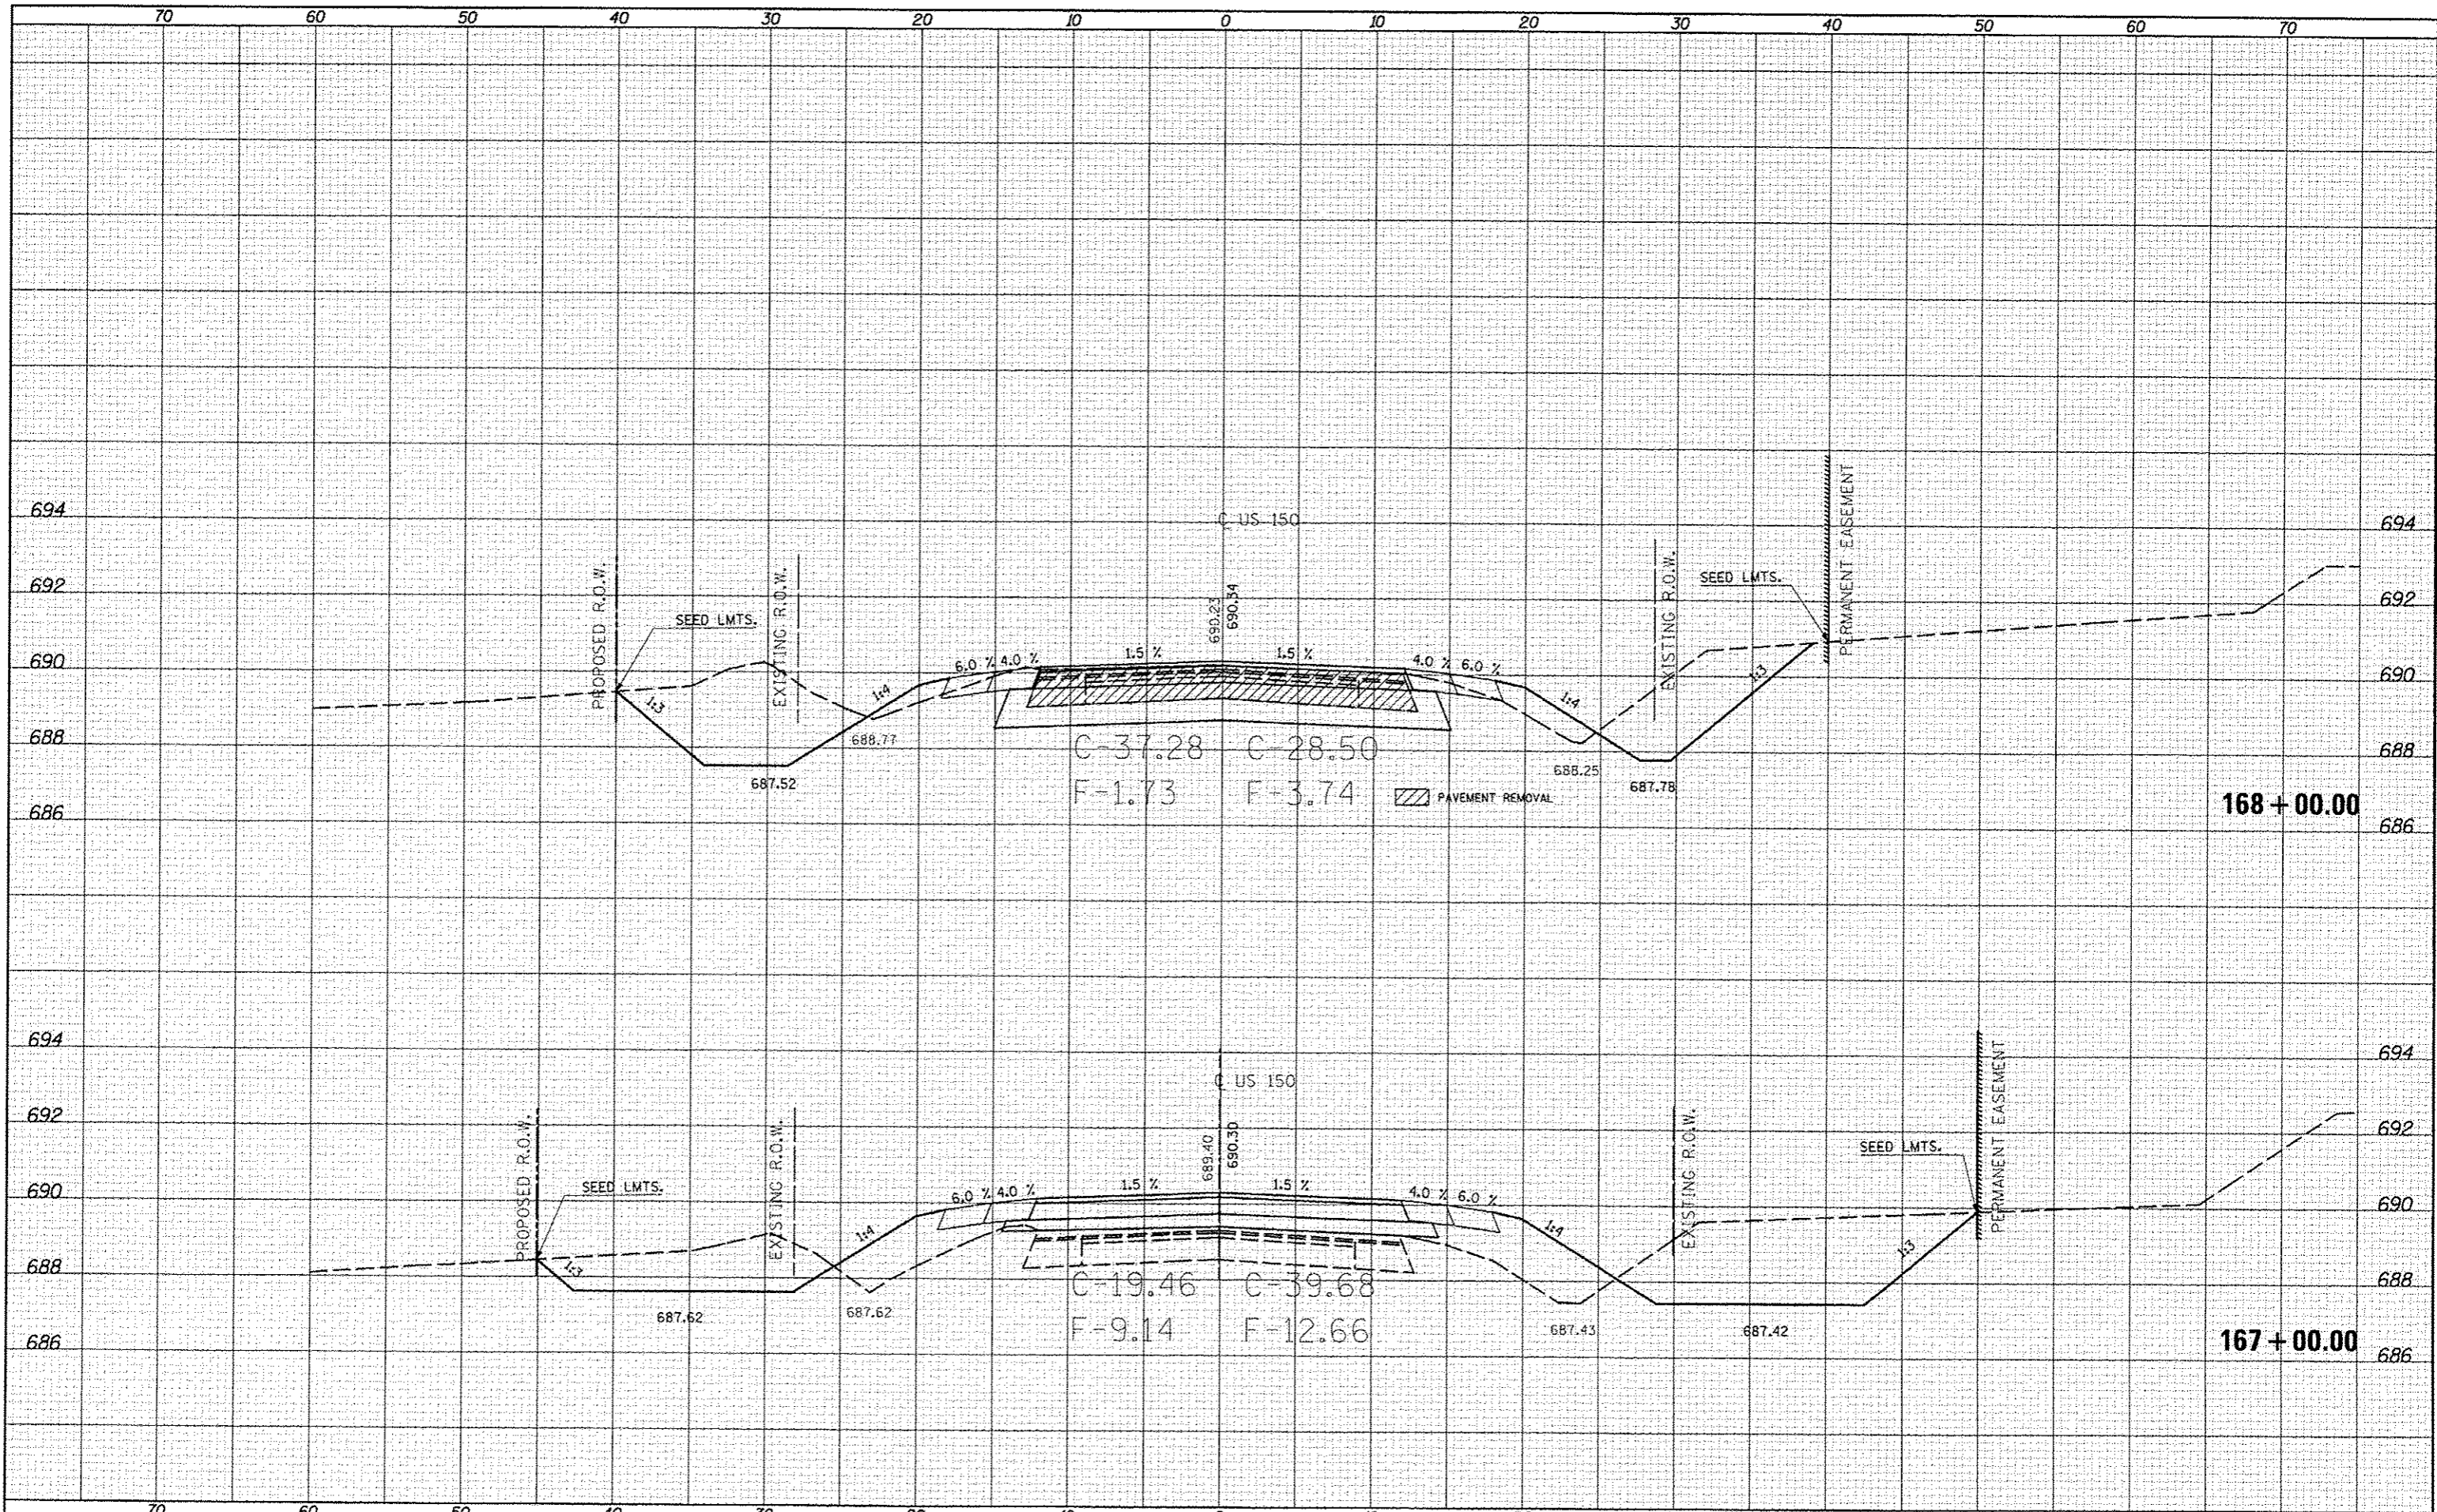

FILE NAME: c:\pvc\work\pvc\dot\cear\lock\gd\0253876\0570663

USER NAME: ceer\ack\jd
 PLOT SCALE: 1/8"=1'-0"
 PLOT DATE: 10/10/2013

DESIGNED -
 DRAWN -
 CHECKED -
 DATE -

REVISED -
 REVISED -
 REVISED -
 REVISED -

STATE OF ILLINOIS
 DEPARTMENT OF TRANSPORTATION

SCALE: SHEET 40 OF 207 SHEETS STA. 167+00.00 TO STA. 168+00.00

US-150 CROSS SECTIONS

F.A. RTE.	SECTION	COUNTY	TOTAL SHEETS	SHEET NO.
•	(2X,3)RS-3 & 2RS-4	Champaign	551	352
*F.A.U. 7152 & F.A.S. 1512			CONTRACT NO. 70663	
ILLINOIS FED. AID PROJECT				