


DATE	
BY	
FINAL SURVEY	
SURVEY	
NOTE BOOK	
TEMPLATE	
AREAS	
CHECKED	

DATE	
BY	
ORIGINAL SURVEY	
PLotted	
NOTE BOOK	
TEMPLATE	
AREAS	
CHECKED	

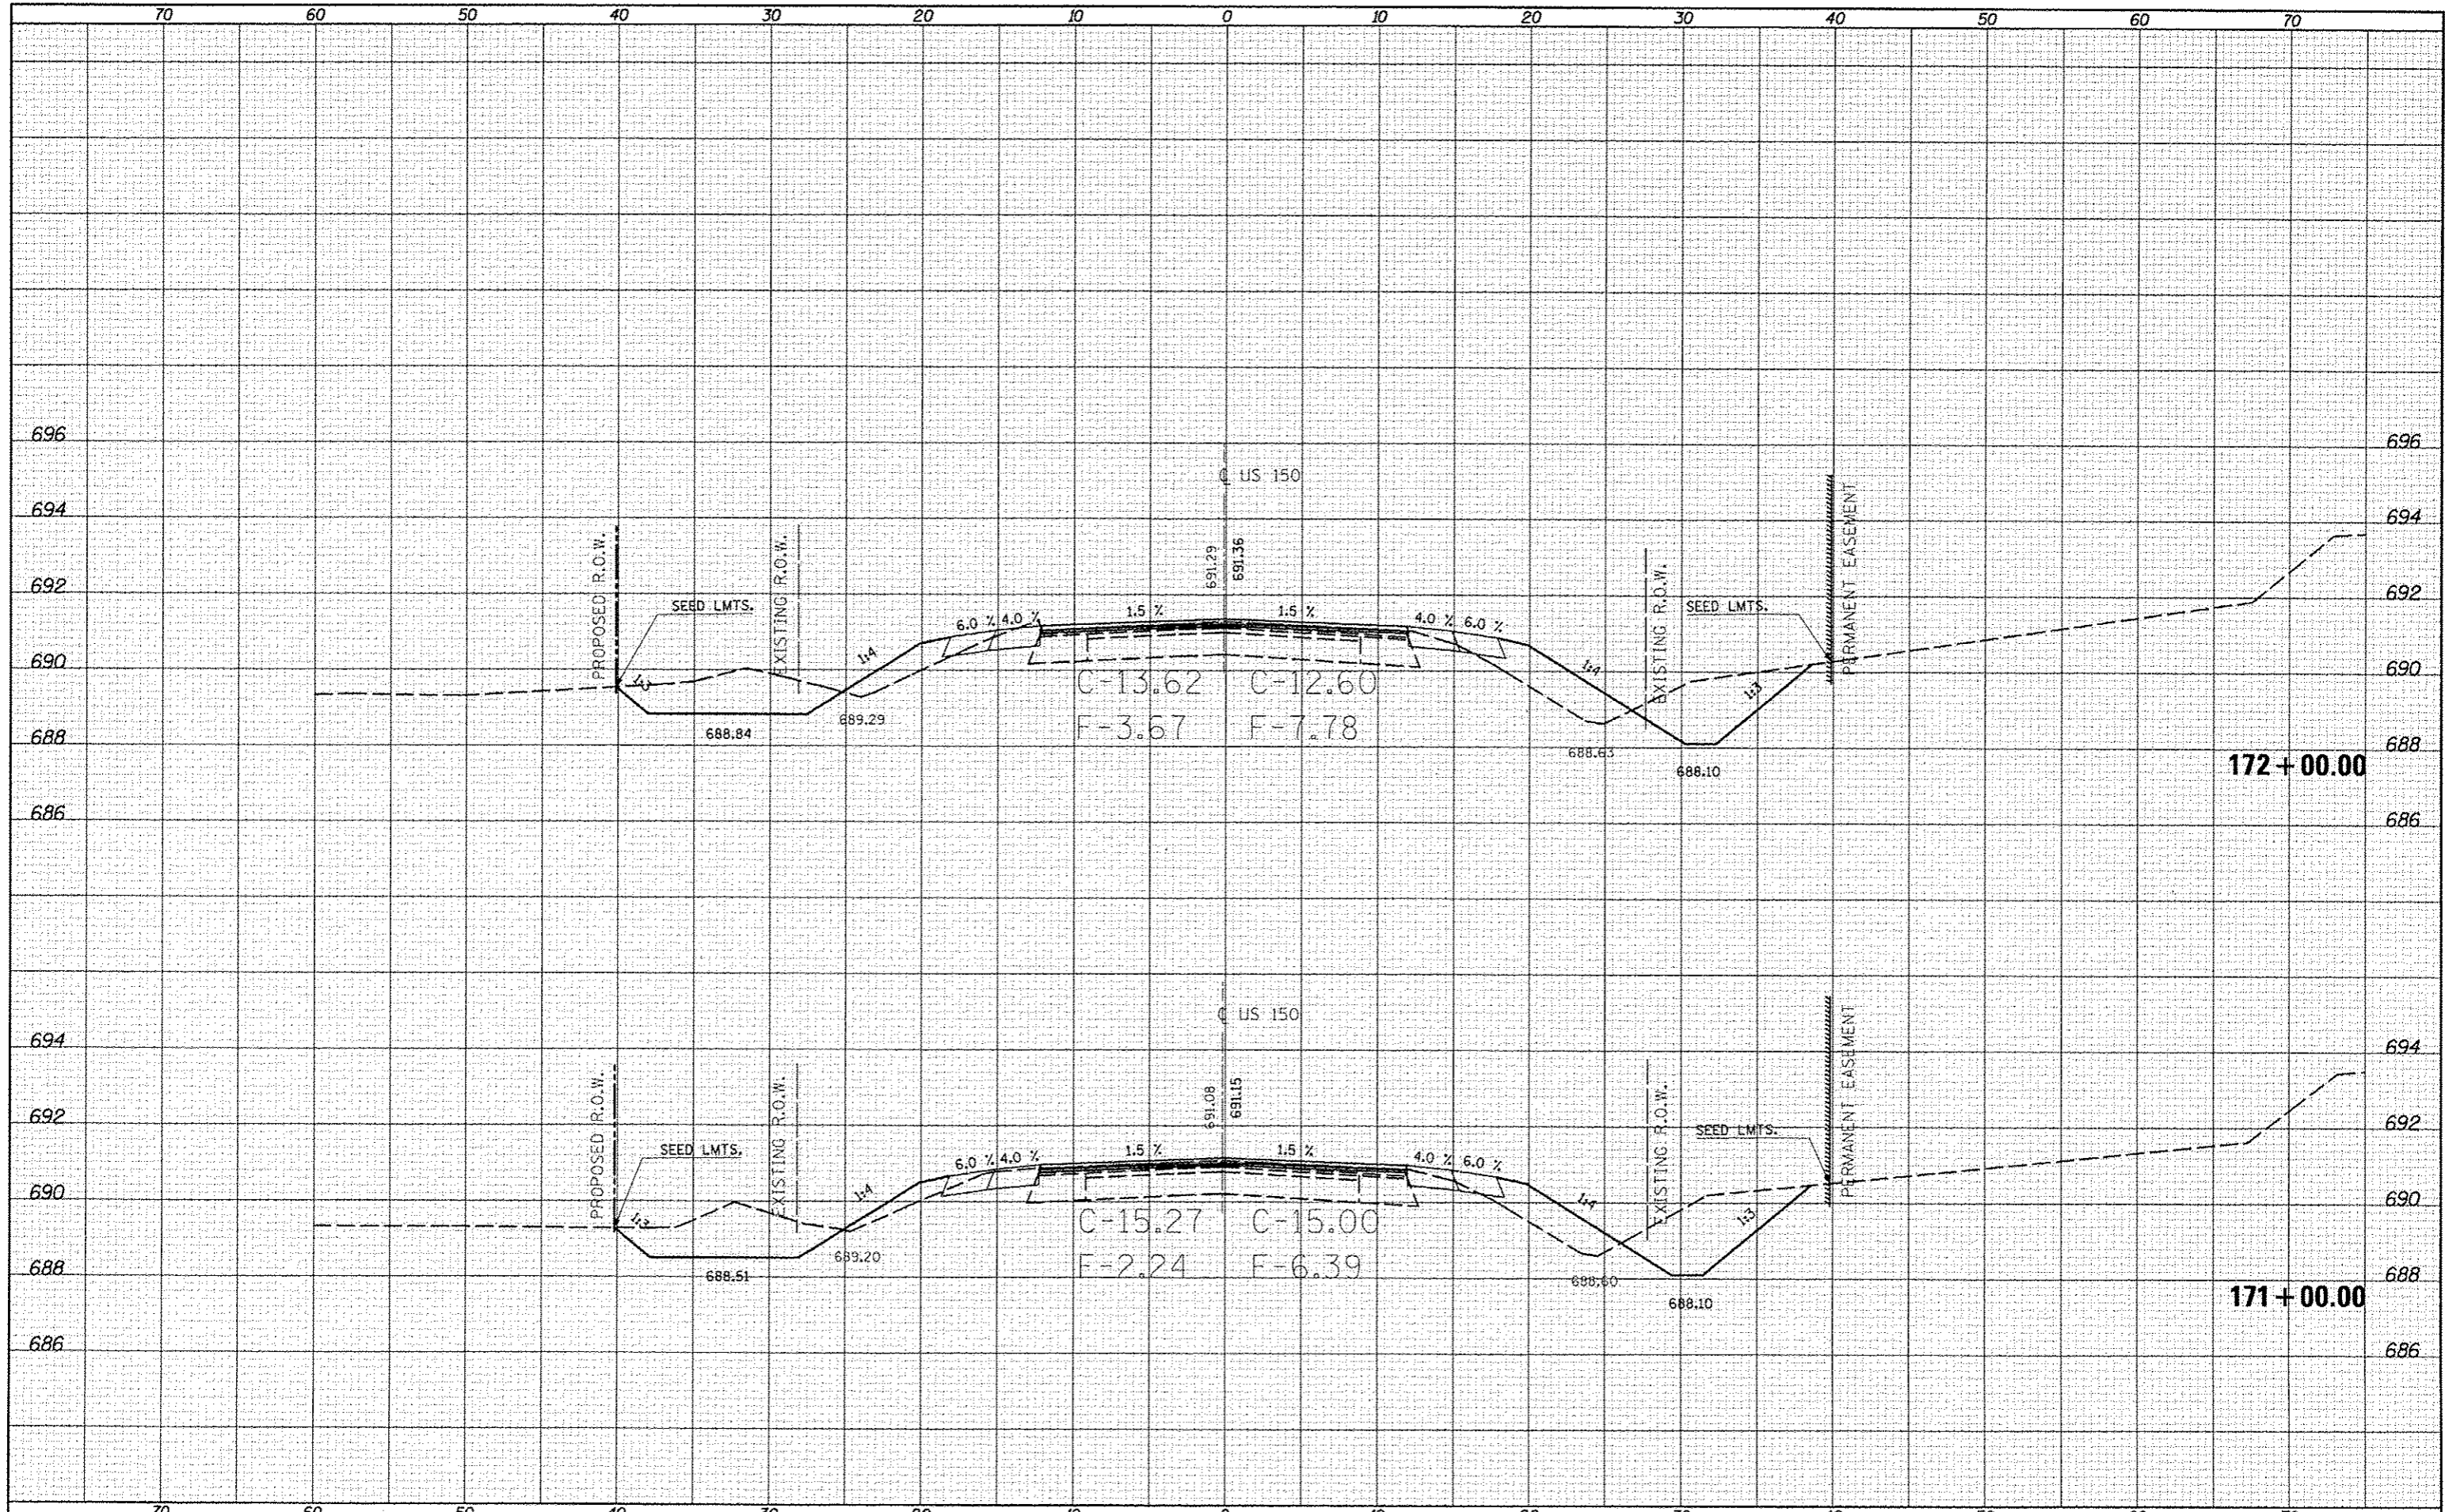

FILE NAME :	USER NAME : ceartokjd	DESIGNED -	REVISED -	STATE OF ILLINOIS DEPARTMENT OF TRANSPORTATION	US-150 CROSS SECTIONS	SCALE: SHEET 42 OF 207 SHEETS STA. 171+00.00 TO STA. 172+00.00	F.A.S. 7152 & F.A.S. 1512 ILLINOIS FED. AID PROJECT
PROJECT :	PROJECT :	DRAWN -	REVISED -				
PLLOT SCALE : 1/8" = 1' / in.	PLLOT DATE : 10/19/2013	CHECKED -	REVISED -				
MODEL NAME :		DATE -	REVISED -				

F.A.S. RTE.	SECTION	COUNTY	TOTAL SHEETS	SHEET NO.
•	2X, 3RS-3 & 2RS-4	Champaign	551	354
CONTRACT NO. 70663				