


DATE	
BY	
DESIGNED	
DRAWN	
CHECKED	
DATE	

DATE	
BY	
DESIGNED	
DRAWN	
CHECKED	
DATE	

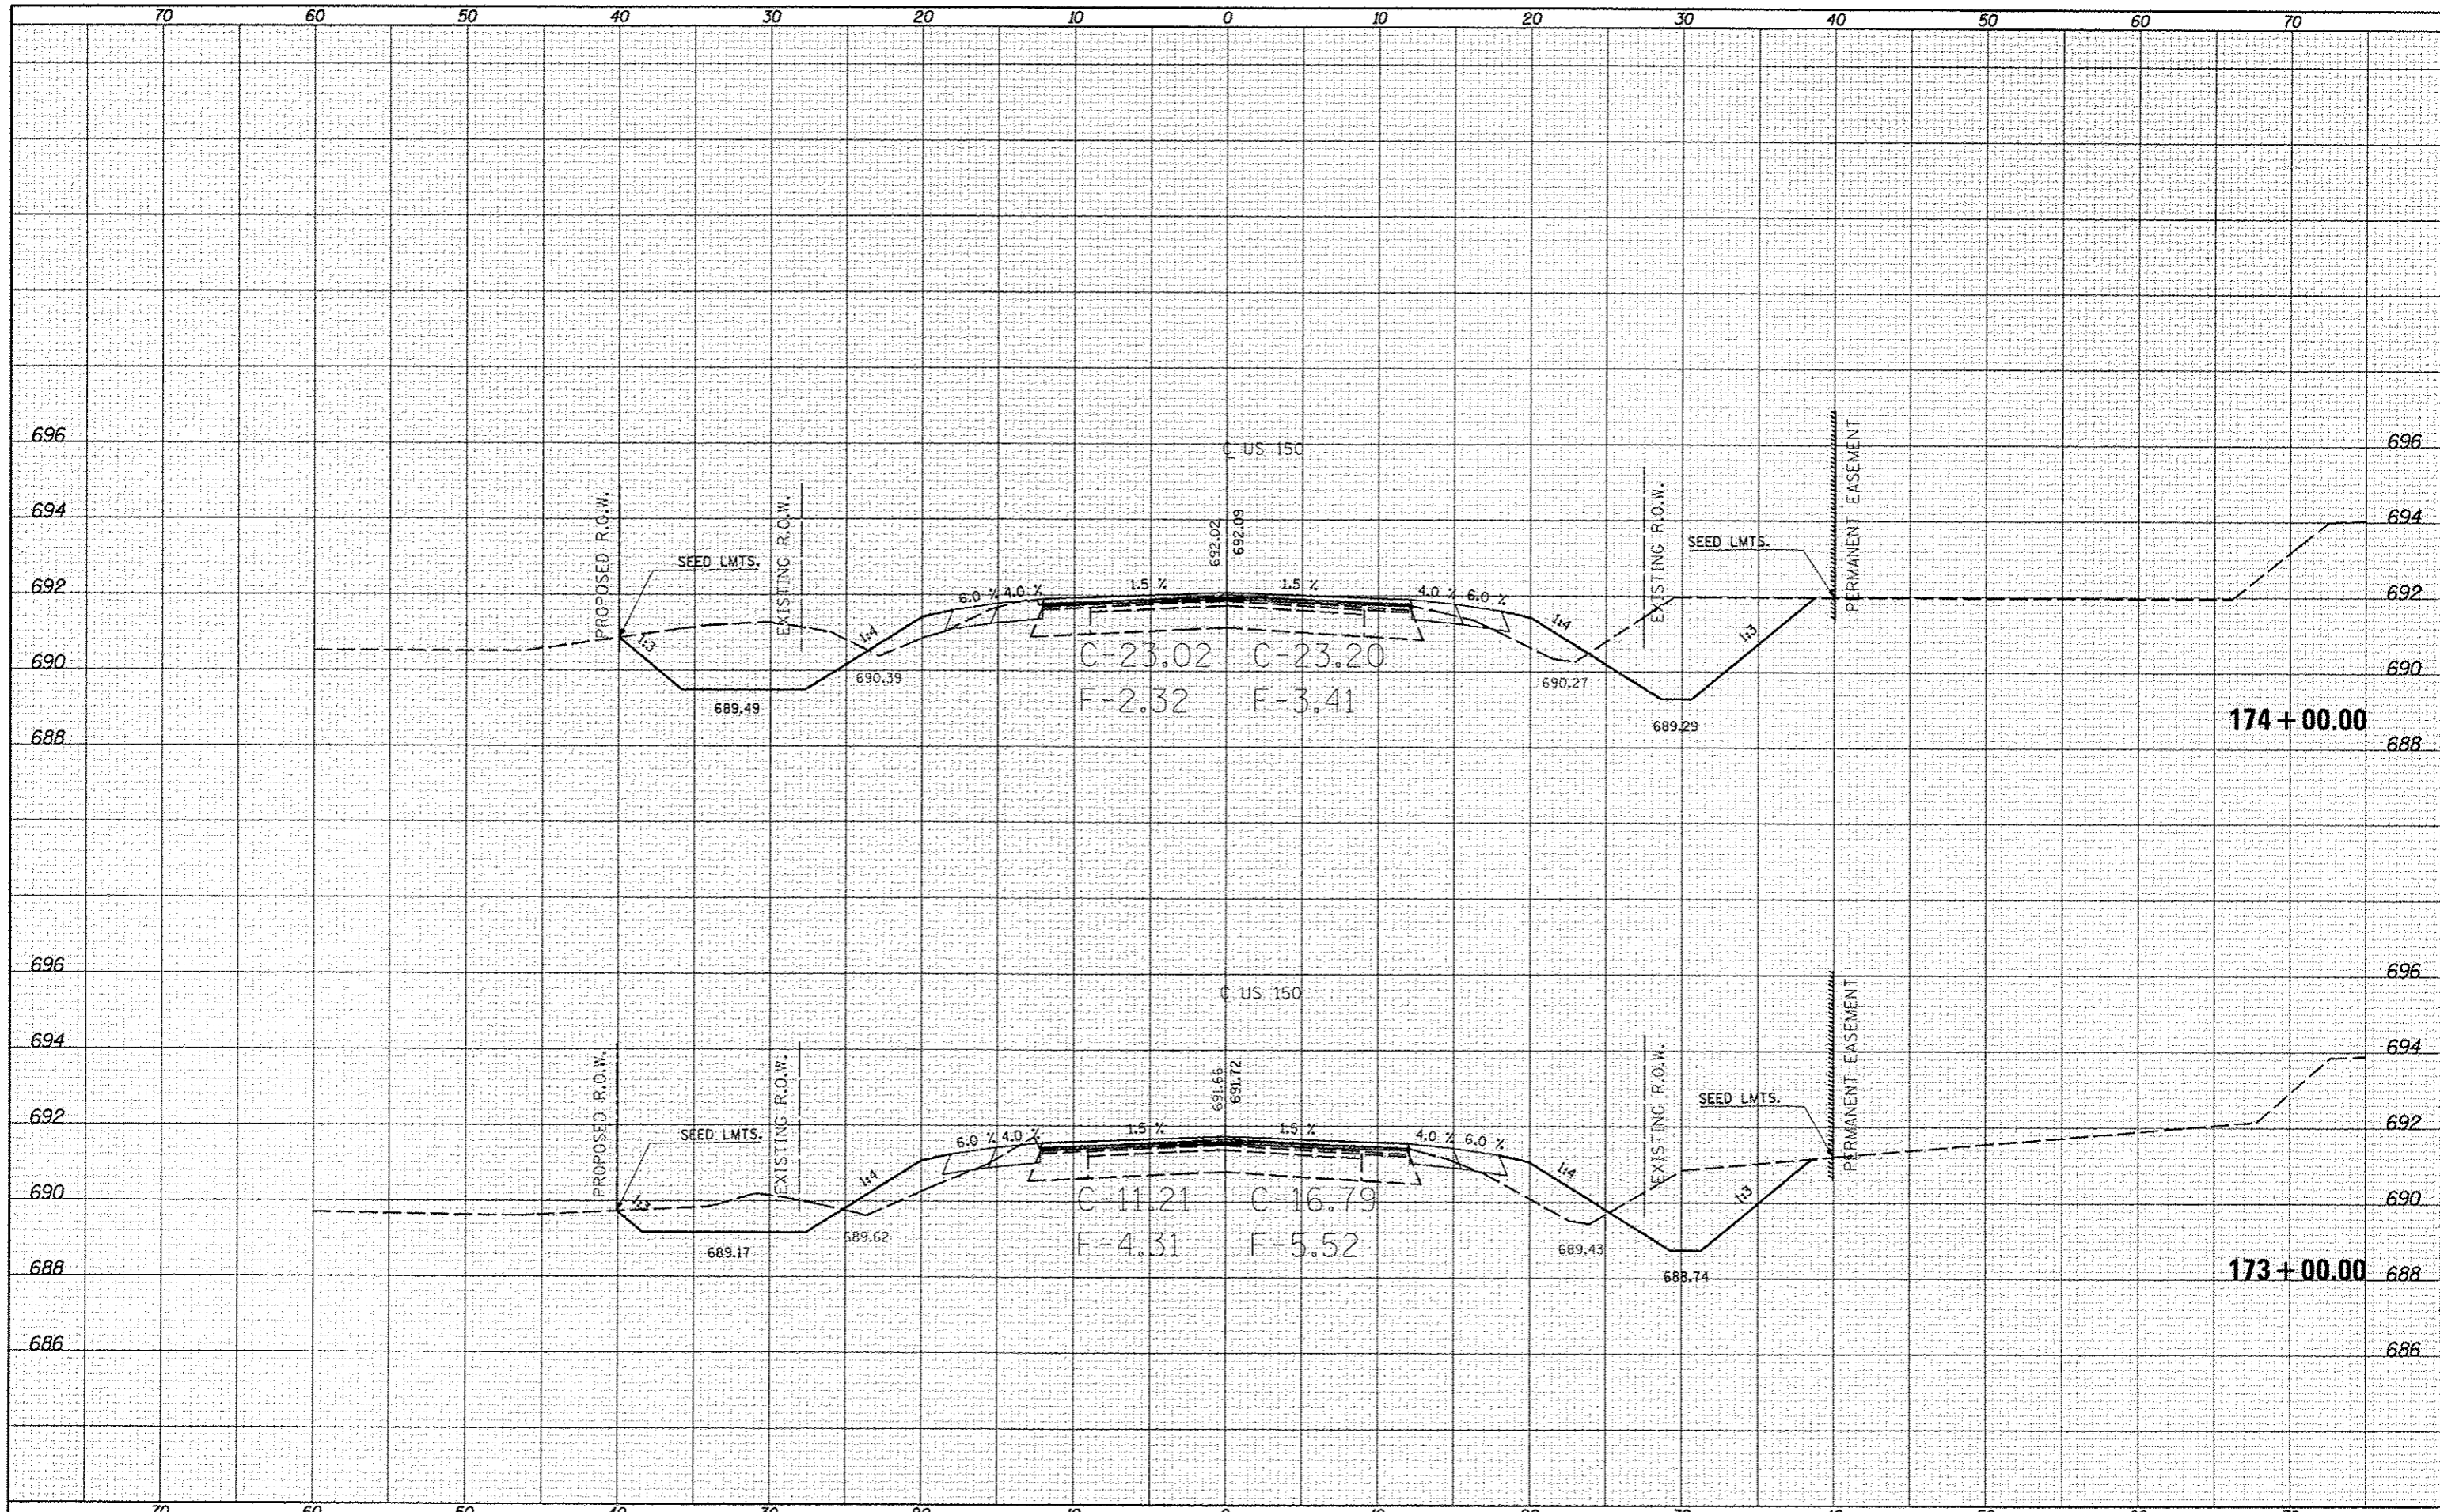

FILE NAME: c:\pwwork\p\ridot\cearlock\jd\0253076\0570663  
 USER NAME: ceorlockjd  
 MODEL NAME: h:\u5-150\_x.dgn  
 PLOT SCALE: 1/8"=1'-0"  
 PLOT DATE: 10/10/2013

DESIGNED	-	REVISD	-
DRAWN	-	REVISD	-
CHECKED	-	REVISD	-
DATE	-	REVISD	-

**STATE OF ILLINOIS  
 DEPARTMENT OF TRANSPORTATION**

**US-150 CROSS SECTIONS**

SCALE: SHEET 43 OF 207 SHEETS STA. 173+00.00 TO STA. 174+00.00

F.A.U. RTE.	SECTION	COUNTY	TOTAL SHEETS	SHEET NO.
*	(2X,3RS-3 & 2RS-4	Champaign	551	355
*F.A.U. 7152 & F.A.S. 1512	CONTRACT NO. 70663			
ILLINOIS FED. AID PROJECT				