


FINAL SURVEY	DATE
SURVEYED	BY
PLOTTED	
TEMPERATURE	
AREAS	
AREAS CHECKED	
NO.	

ORIGINAL SURVEY	DATE
SURVEYED	BY
PLOTTED	
TEMPERATURE	
AREAS	
AREAS CHECKED	
NO.	

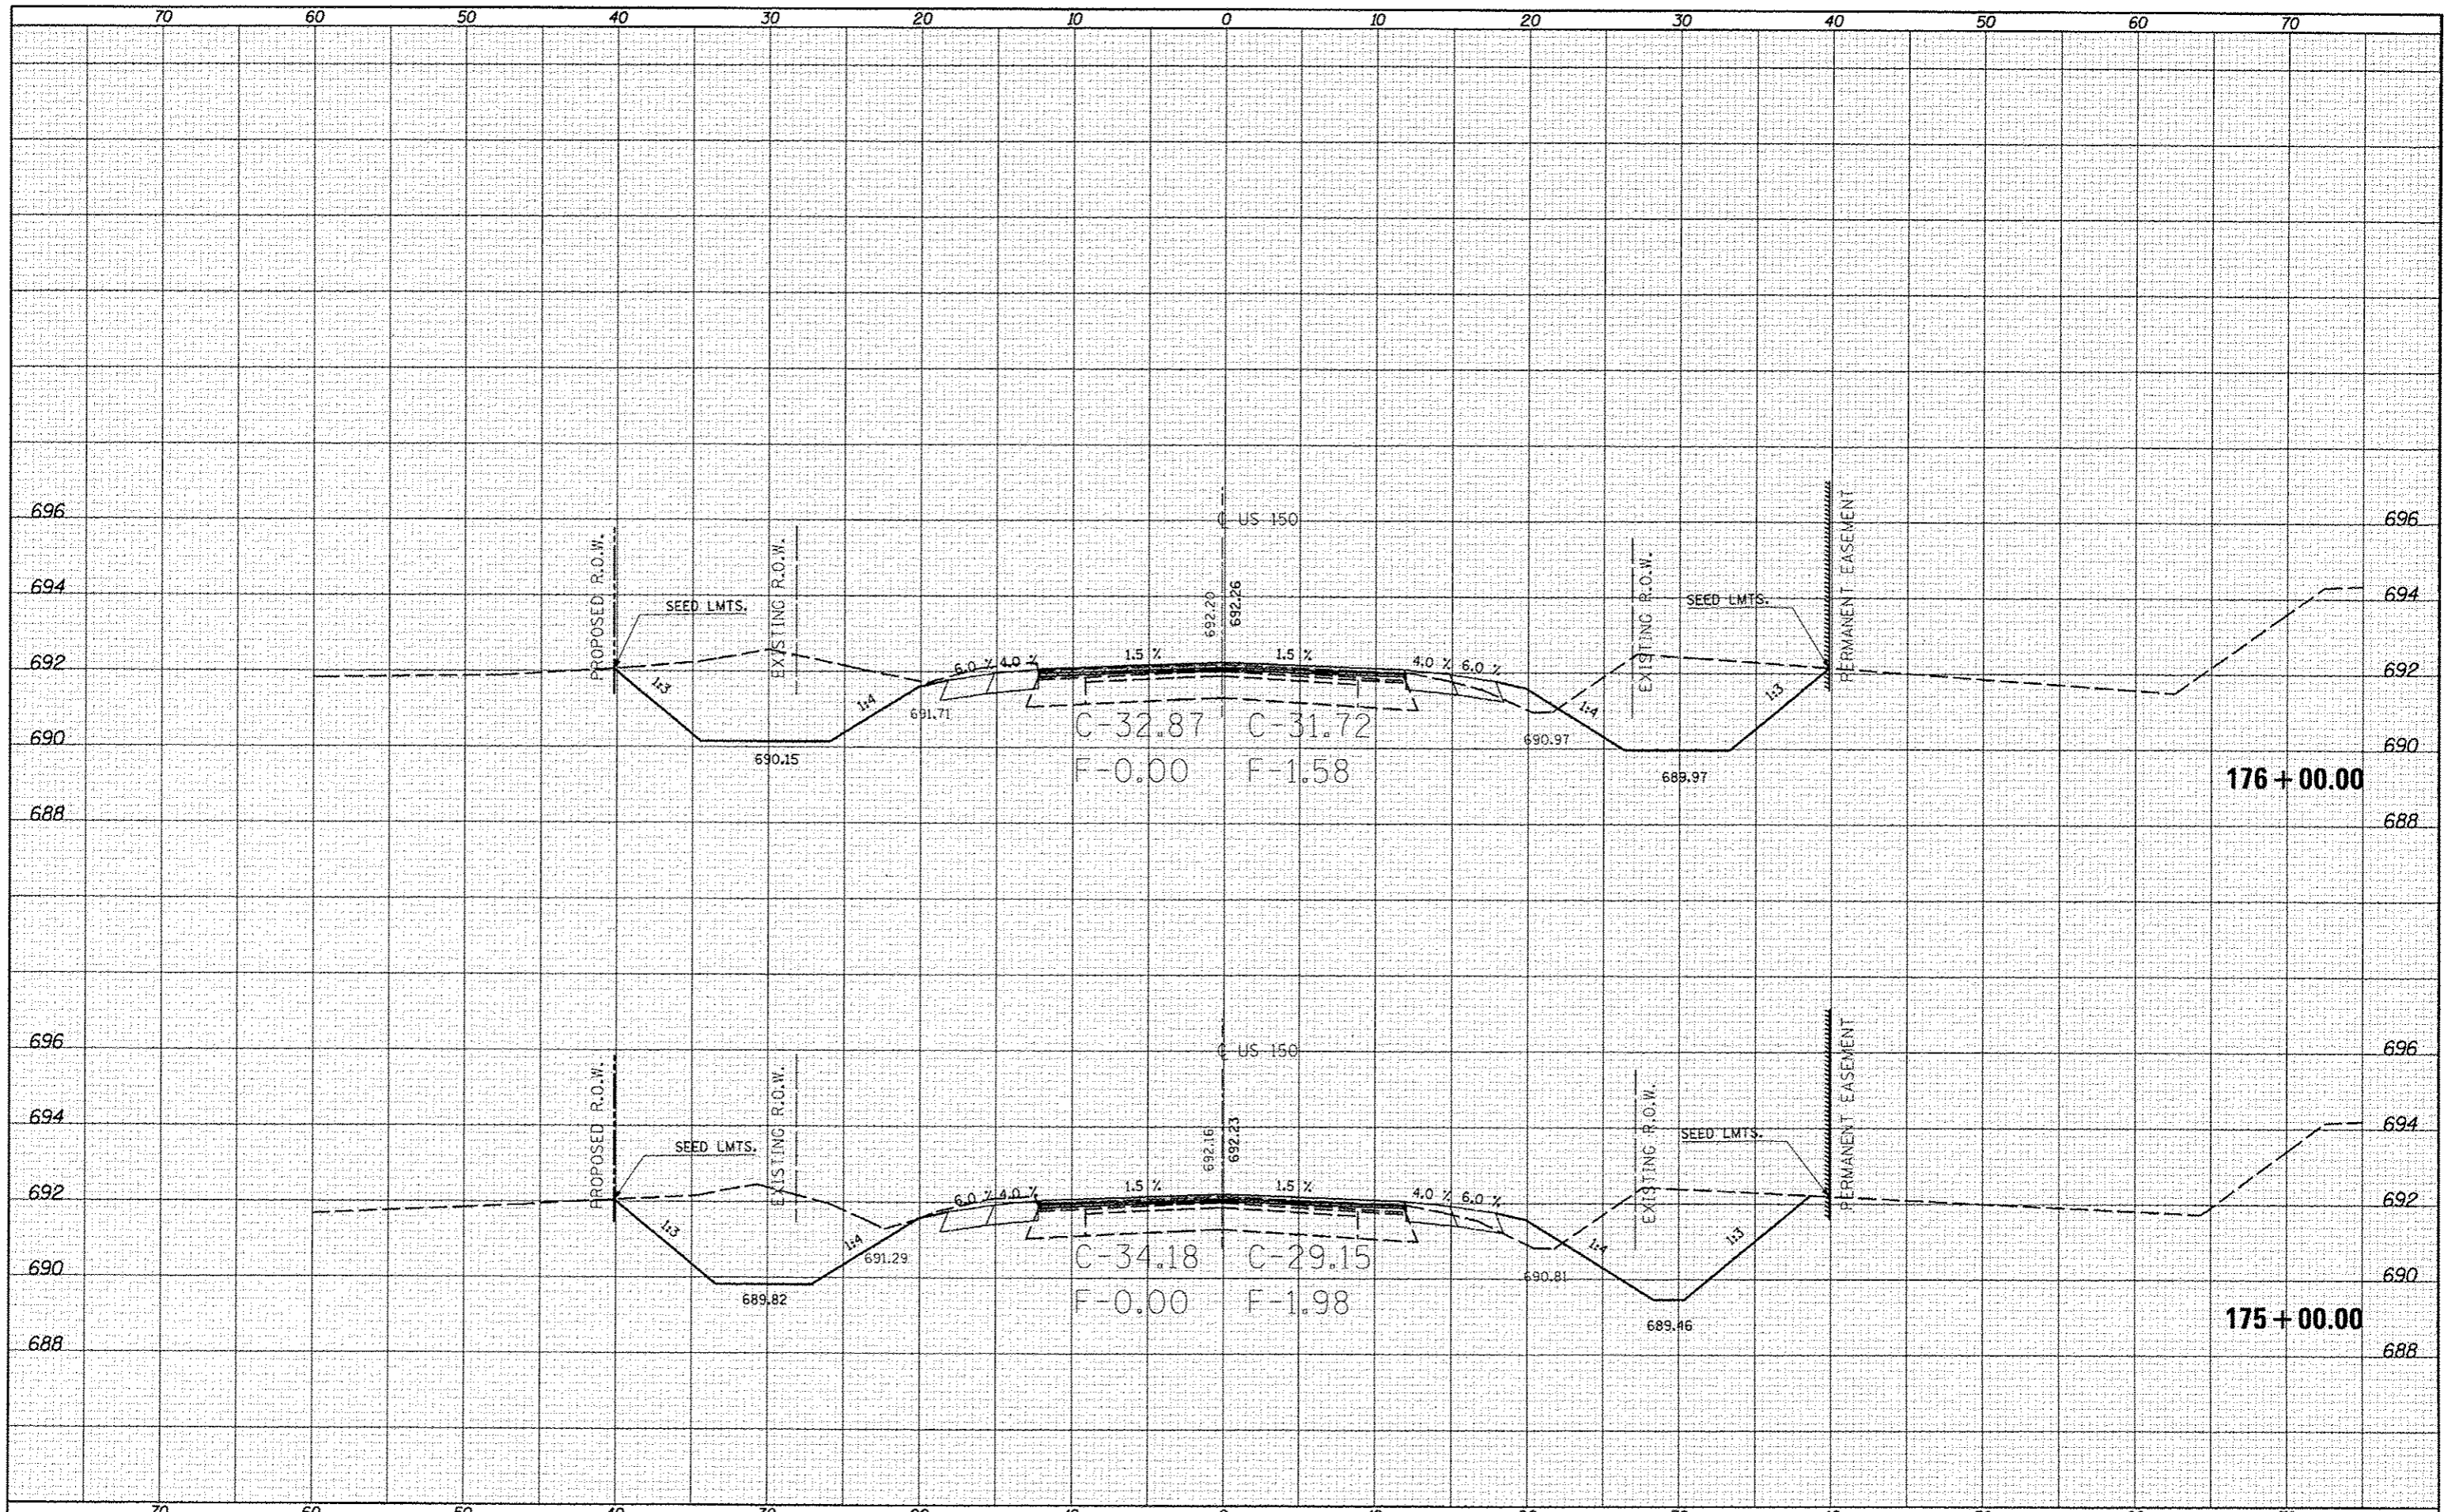

FILE NAME : c:\p\work\p\sdot\cear\lock\j\d8253876\0570663	USER NAME : cear\lockjd	DESIGNED -	REVISED -	STATE OF ILLINOIS DEPARTMENT OF TRANSPORTATION	US-150 CROSS SECTIONS		F.A. RTE.	SECTION	COUNTY	TOTAL SHEETS	SHEET NO.		
	PLT SCALE - 10.0000 / 1"	DRAWN -	REVISED -		SCALE:	SHEET 44	OF 207 SHEETS	STA. 175+00.00	TO STA. 176+00.00	(2X,3)RS-3 & 2RS-4	Champaign	551	356
	PLT DATE - 10/10/2013	CHECKED -	REVISED -							F.A.U. 7152 & F.A.S. 1512	CONTRACT NO. 70663		
		DATE -	REVISED -							ILLINOIS FED. AID PROJECT			