


DATE	
BY	
FINAL SURVEY	
PLACING	
NOTE BOOK	
TEMPLATE	
AREAS CHECKED	

DATE	
BY	
ORIGINAL SURVEY	
PLACING	
NOTE BOOK	
TEMPLATE	
AREAS CHECKED	

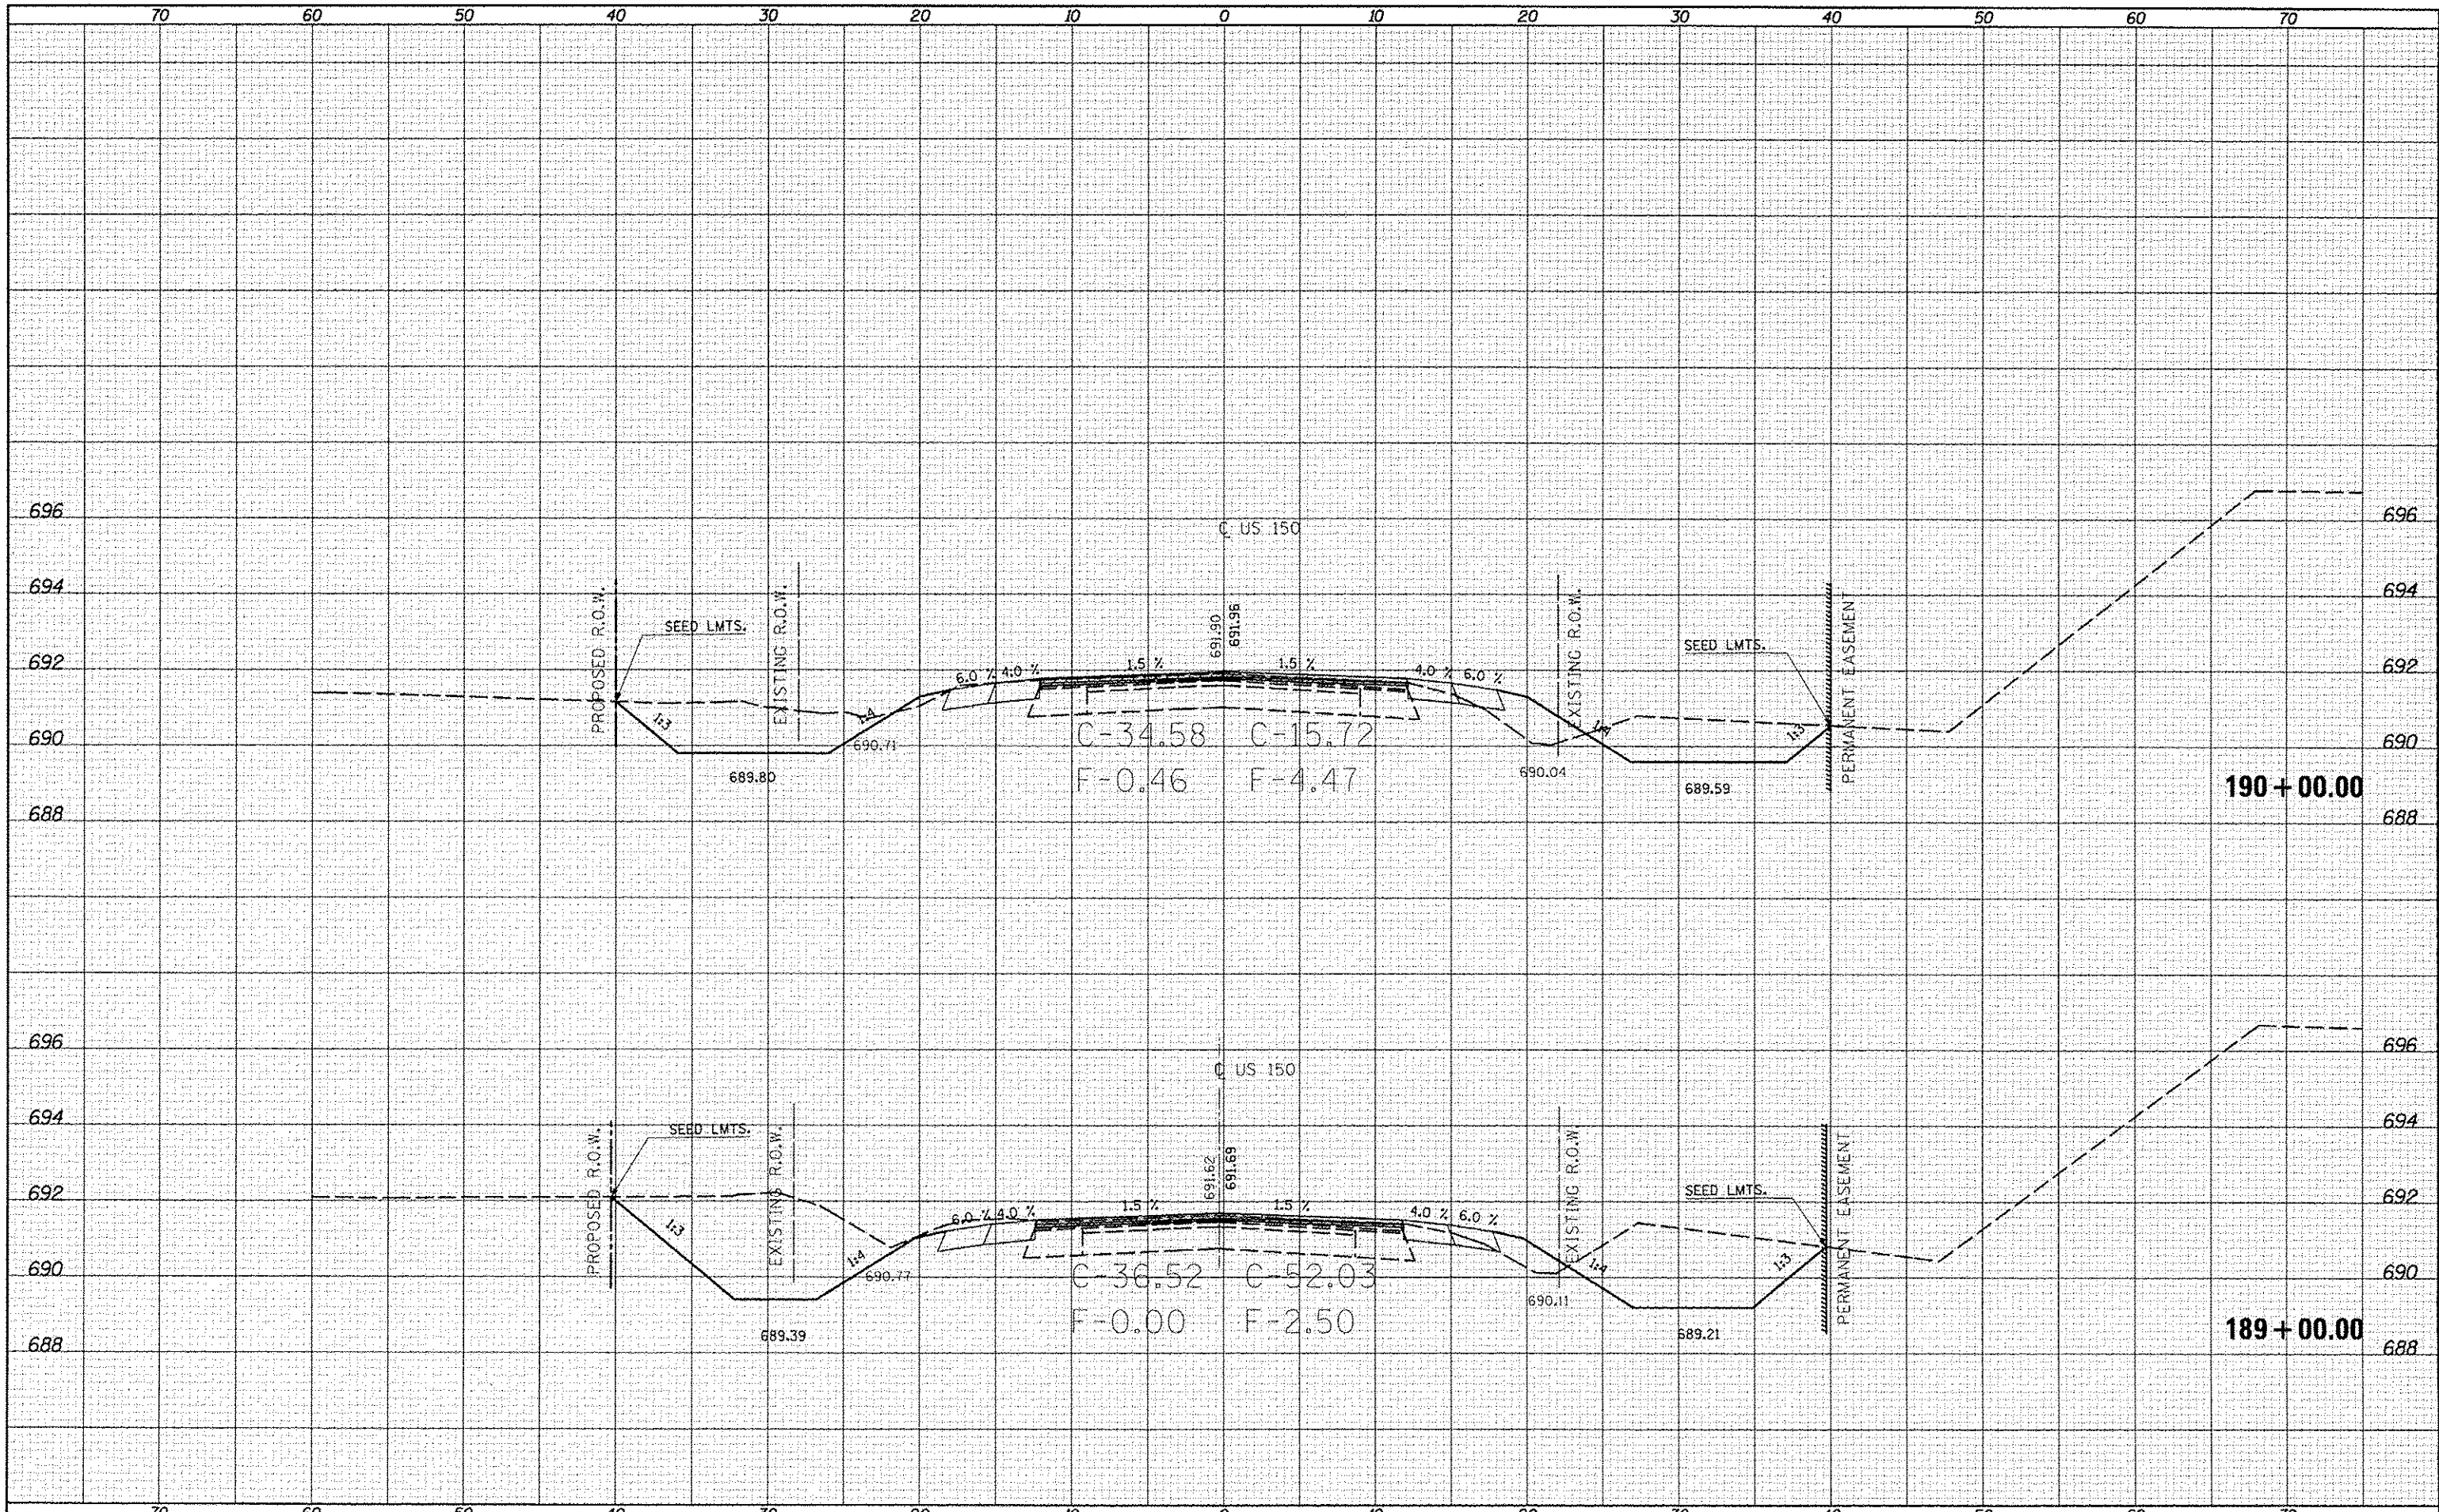

FILE NAME: c:\pwork\pwsdot\cconlock\jd\293876\0578663
 USER NAME: cconlock, jd
 DESIGNER: -
 DRAWN: -
 CHECKED: -
 DATE: -

DESIGNED: -
 DRAWN: -
 CHECKED: -
 DATE: -

REVISED: -
 REVISED: -
 REVISED: -
 REVISED: -

STATE OF ILLINOIS
 DEPARTMENT OF TRANSPORTATION

US-150 CROSS SECTIONS
 SCALE: SHEET 52 OF 207 SHEETS STA. 189+00.00 TO STA. 190+00.00

F.A. RTE.	SECTION	COUNTY	TOTAL SHEETS	SHEET NO.
•	(2X,3)RS-3 & 2RS-4	Champaign	551	364
*F.A.U. 7152 & F.A.S. 1512			CONTRACT NO. 70663	
ILLINOIS FED. AID PROJECT				