


DATE	
BY	
ORIGINAL SURVEY	
FLIPPED	
NOTE BOOK	
AREAS CHECKED	

DATE	
BY	
ORIGINAL SURVEY	
FLIPPED	
NOTE BOOK	
AREAS CHECKED	

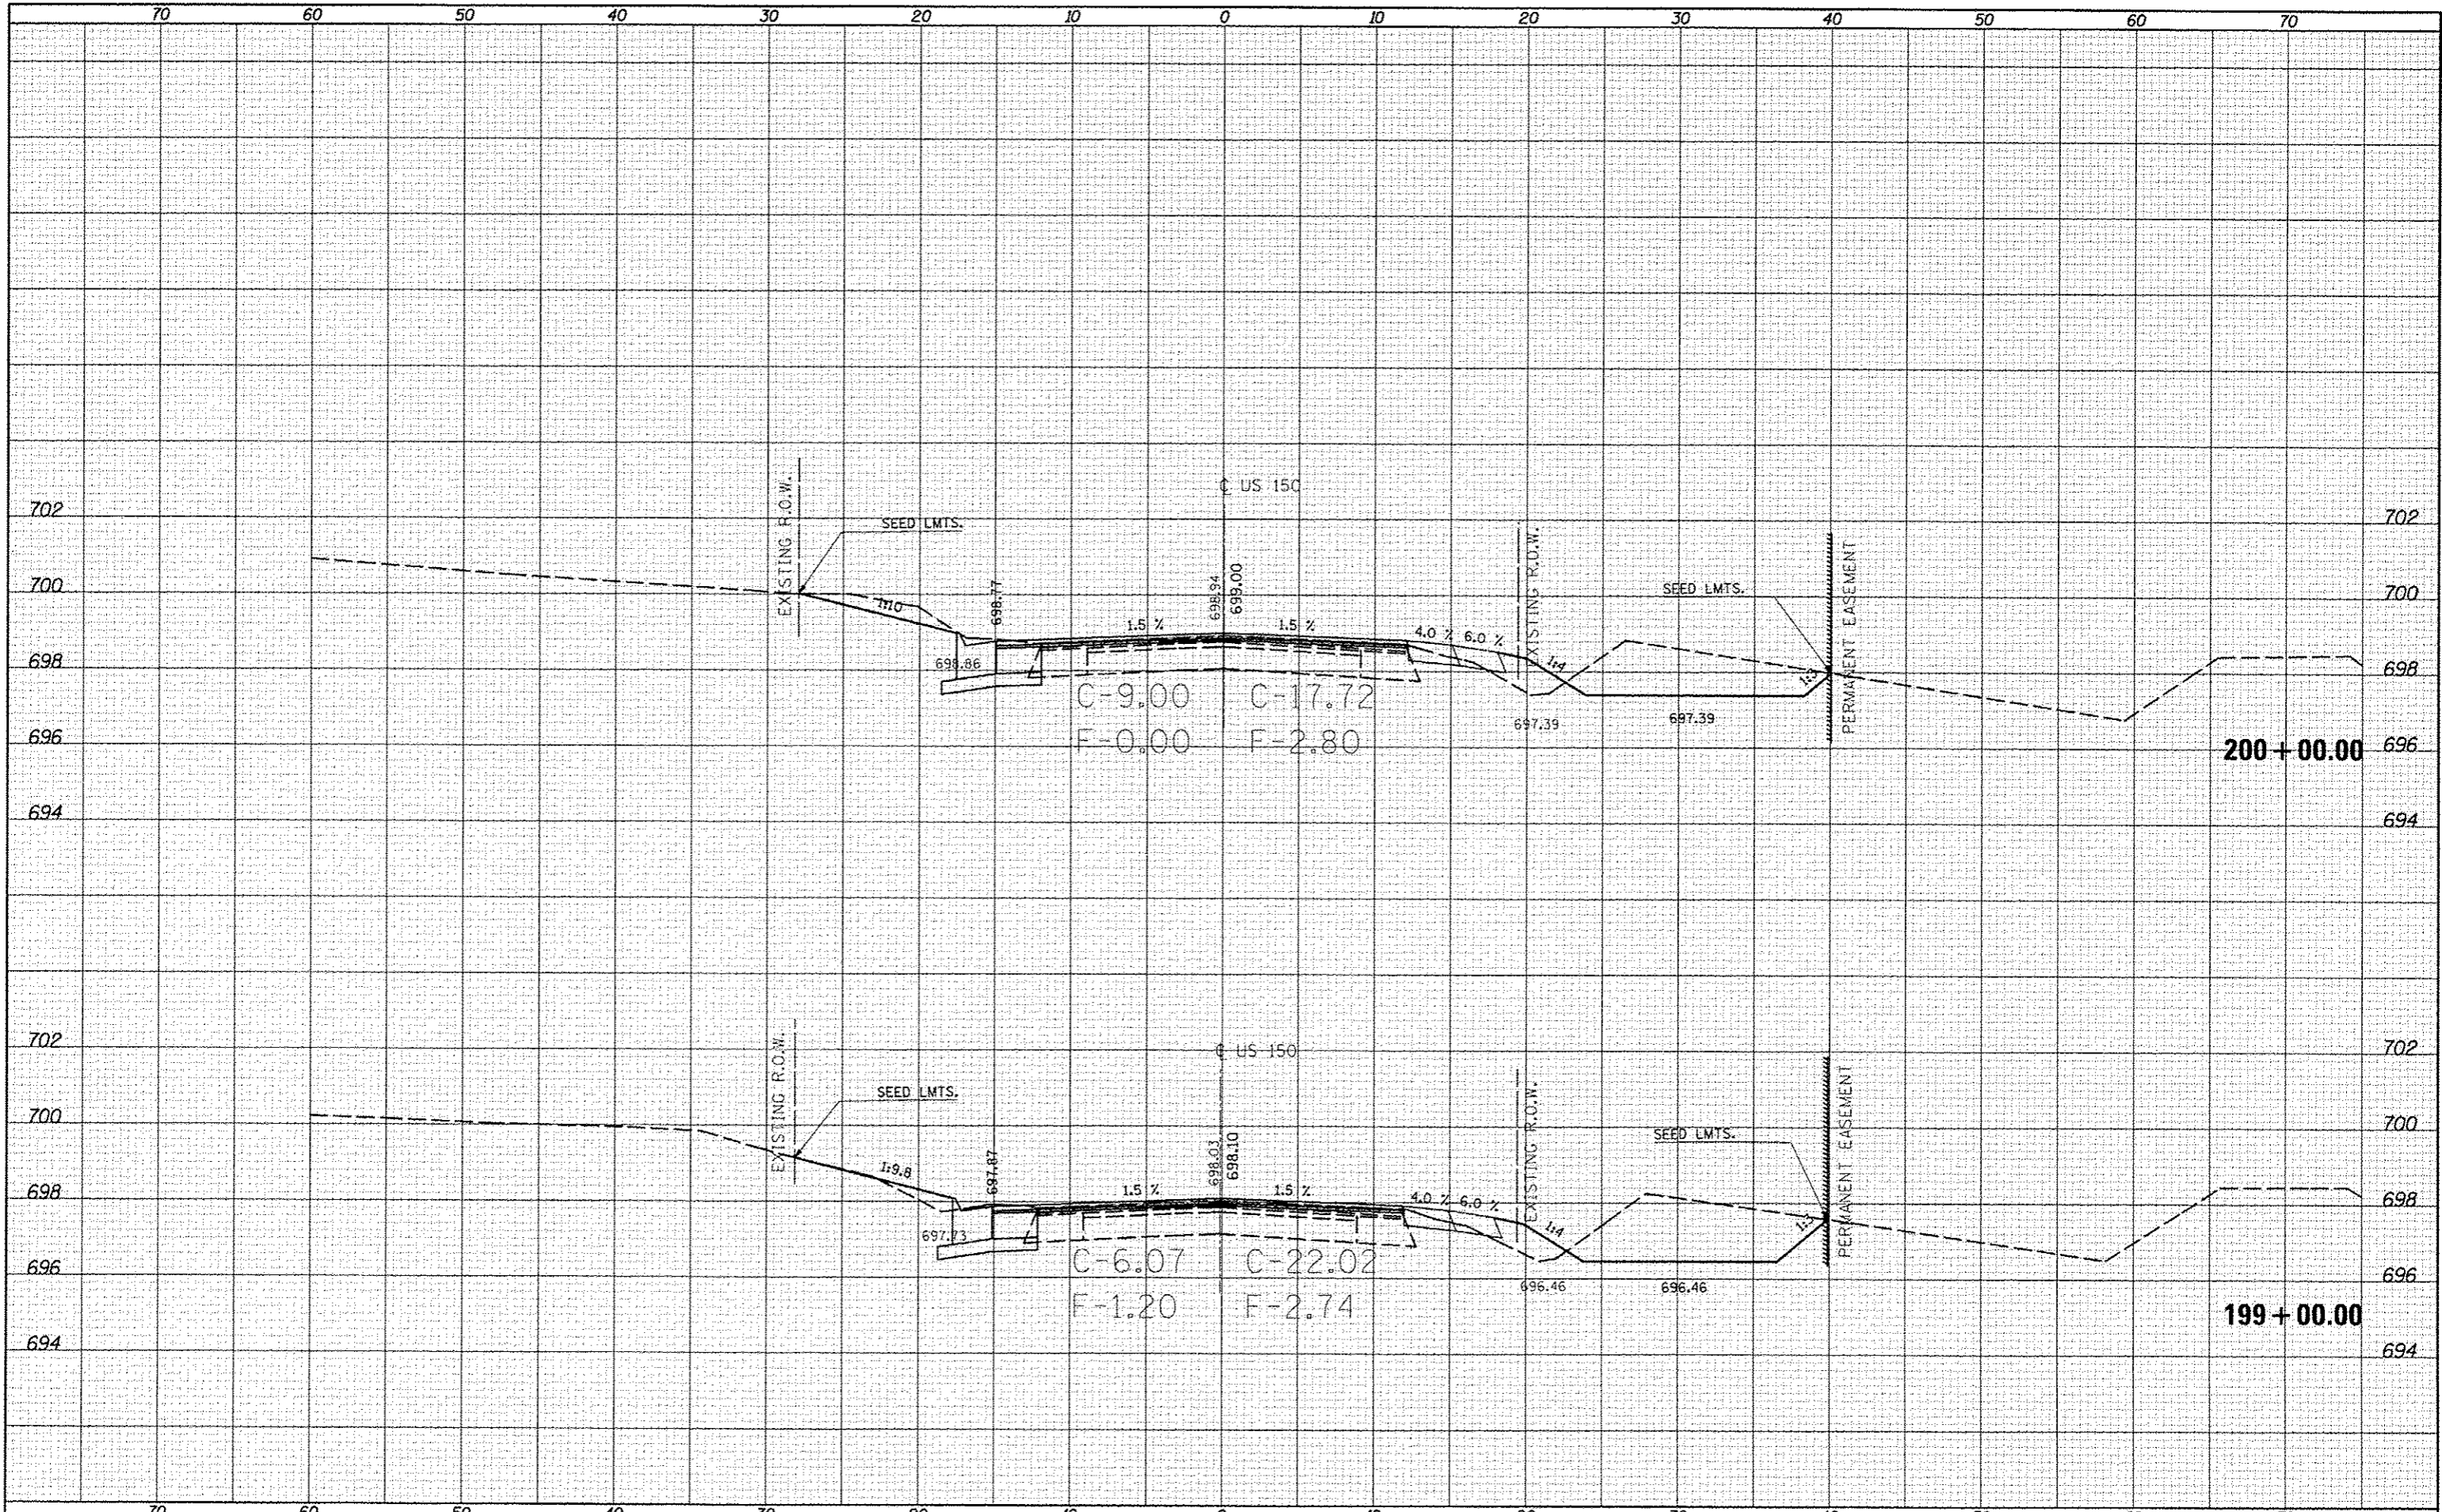

FILE NAME: c:\pwwork\pwwork\cncr\lock\_jd\0253076\0570663\ht-US-150.rs.dgn  
 USER NAME: cncr-lock\_jd  
 PLOT SCALE: 10.0000" / 1"  
 PLOT DATE: 10/10/2013

DESIGNED	-	REVISED	-
DRAWN	-	REVISED	-
CHECKED	-	REVISED	-
DATE	-	REVISED	-

STATE OF ILLINOIS  
DEPARTMENT OF TRANSPORTATION

US-150 CROSS SECTIONS  
 SCALE: SHEET 58 OF 207 SHEETS | STA. 199+00.00 TO STA. 200+00.00

F.A.S. RTE.	SECTION	COUNTY	TOTAL SHEETS	SHEET NO.
•	12X.3RS-3 & 2RS-4	Champaign	551	370
•	F.A.S. 7152 & F.A.S. 1512			CONTRACT NO. 70663
				ILLINOIS FED. AID PROJECT