


DATE	
BY	
FINAL SURVEY	
SUPPLEMENTED	
REVISIONS	
NOTE BOOK	
AREAS CHECKED	

DATE	
BY	
ORIGINAL SURVEY	
SUPPLEMENTED	
REVISIONS	
NOTE BOOK	
AREAS CHECKED	

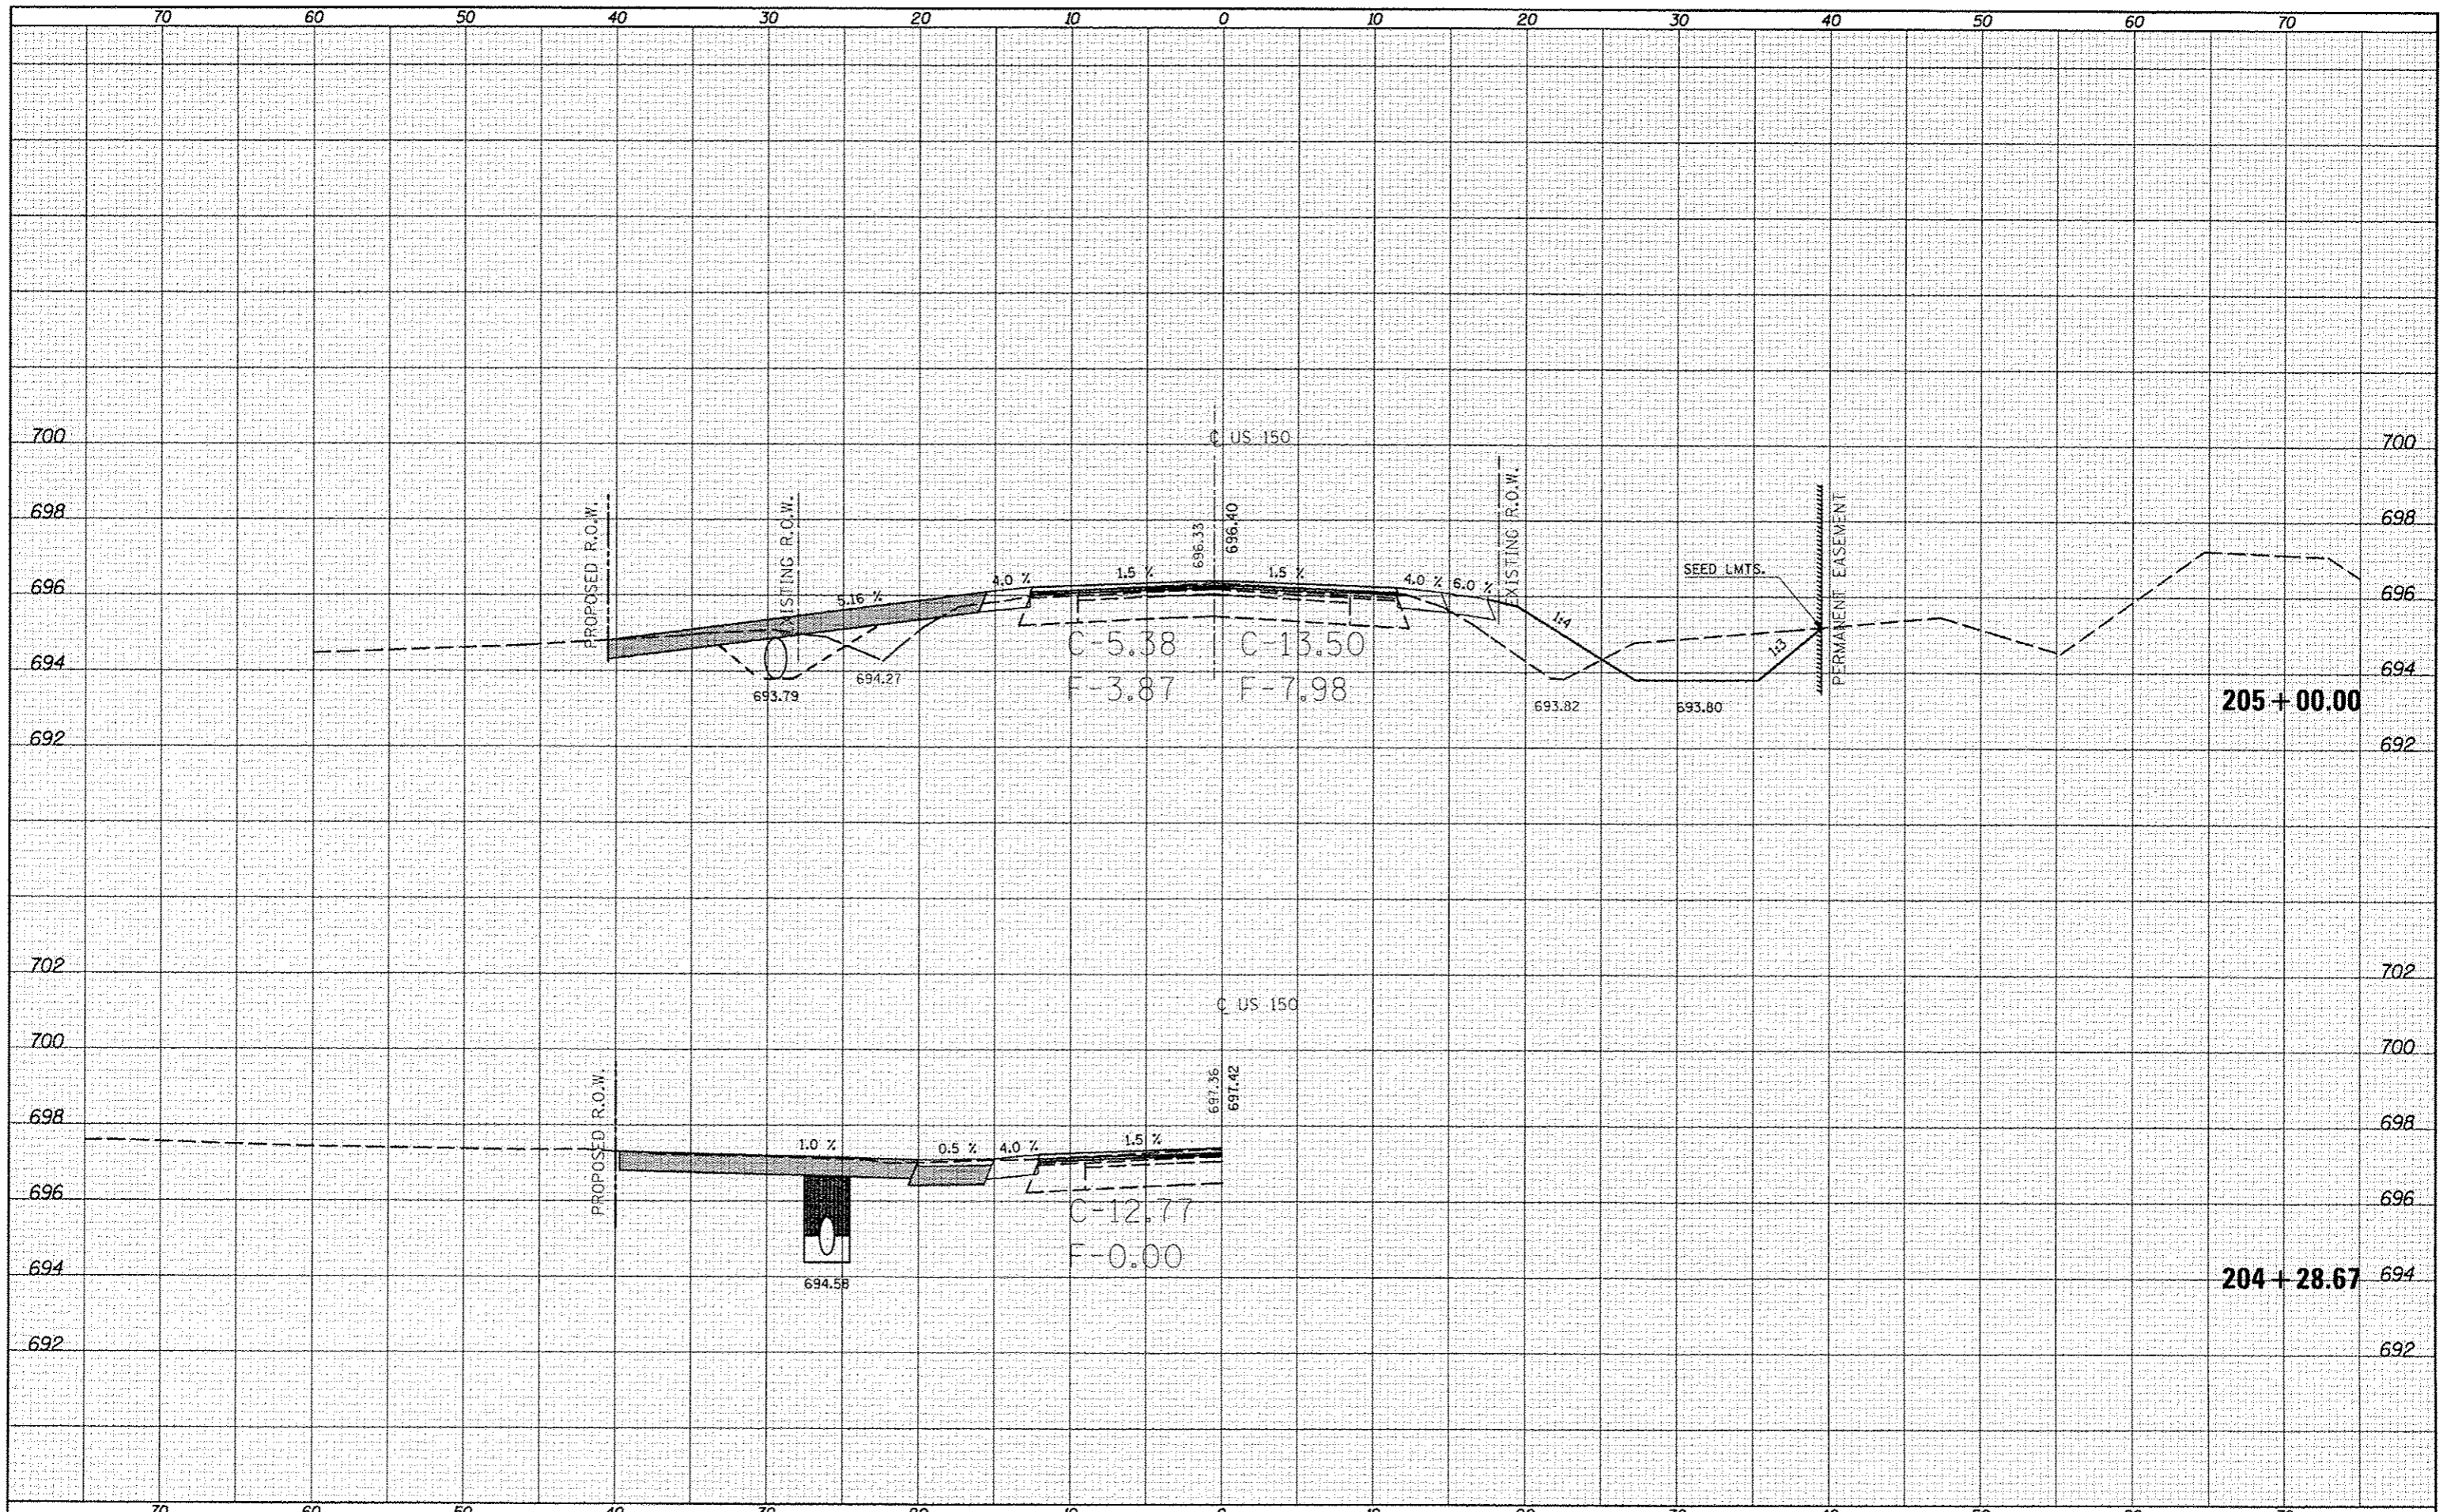

FILE NAME : c:\pwork\psdot\cearlock\10253075\0570663

USER NAME : cearlock_jd
 USER : US-150.ms.dgn
 PLOT SCALE : 10.0000 / 1"
 PLOT DATE : 10/18/2013

DESIGNED -
 DRAWN -
 CHECKED -
 DATE -

REVISED -
 REVISED -
 REVISED -
 REVISED -

STATE OF ILLINOIS
 DEPARTMENT OF TRANSPORTATION

US-150 CROSS SECTIONS
 SCALE: SHEET 61 OF 207 SHEETS STA. 204+28.67 TO STA. 205+00.00

F.A. RTE.	SECTION	COUNTY	TOTAL SHEETS	SHEET NO.
*	(2X,3)RS-3 & 2RS-4	Champaign	551	373
*F.A.U. 7152 & F.A.S. 1512			CONTRACT NO. 70663	
ILLINOIS FED. AID PROJECT				