


DATE	
BY	
NO.	
ORIGINAL SURVEY	
NOTED	
PLOTTED	
TEMP. L.A.E.	
AREAS	
CHECKED	

DATE	
BY	
NO.	
ORIGINAL SURVEY	
NOTED	
PLOTTED	
TEMP. L.A.E.	
AREAS	
CHECKED	

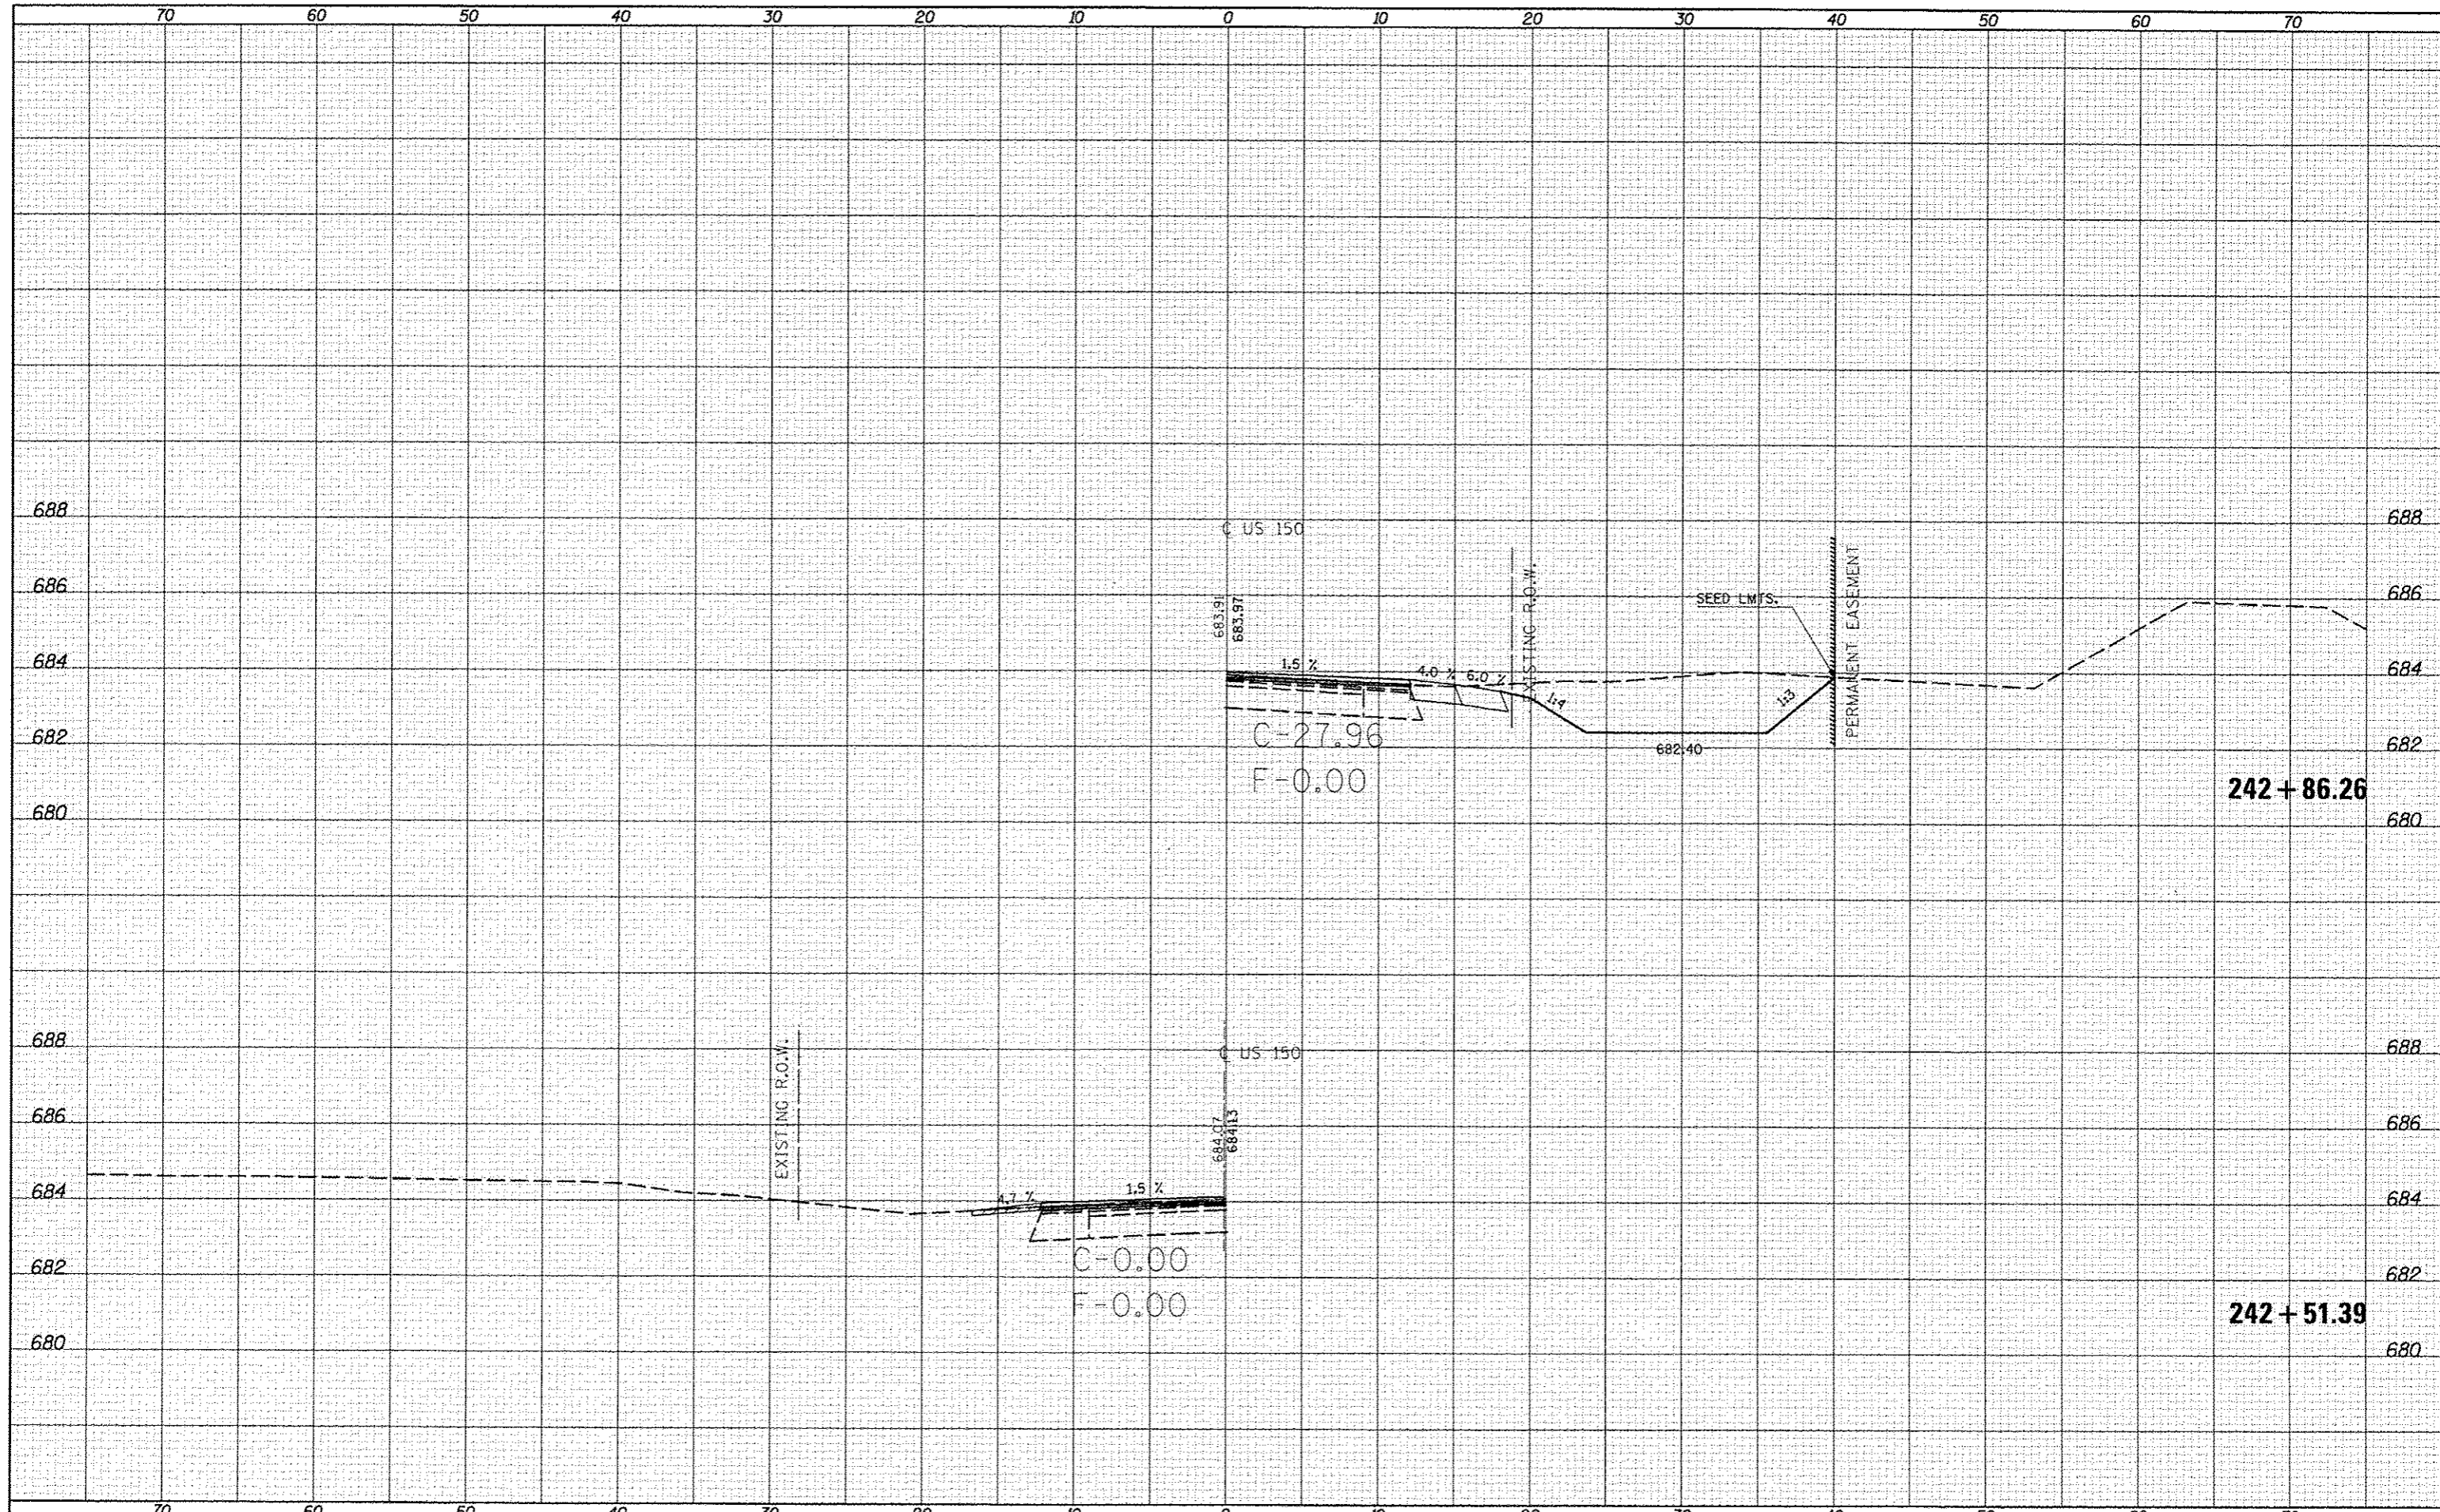

FILE NAME = c:\pvc\work\p1010\ccorlock\jd\0253076\0570663\ht-US-150_x.s.dgn
 MODEL NAME =

USER NAME = ccorlockjd	DESIGNED -	REVISED -
PLT SCALE = 10.0000 / in	DRAWN -	REVISED -
PLT DATE = 10/18/2013	CHECKED -	REVISED -
	DATE -	REVISED -

STATE OF ILLINOIS
DEPARTMENT OF TRANSPORTATION

US-150 CROSS SECTIONS
 SCALE: SHEET 91 OF 207 SHEETS STA. 242+51.39 TO STA. 242+86.26

F.A.S. RTE.	SECTION	COUNTY	TOTAL SHEETS	SHEET NO.
*	12X3JRS-3 & 2RS-4	Champaign	551	403
*F.A.U. 7152 & F.A.S. 1512			CONTRACT NO. 70663	
ILLINOIS FED. AID PROJECT				