


DATE	
BY	
SUPERVISED	
PLOTTED	
FILED	
NOTE BOOK	
AREAS CHECKED	

DATE	
BY	
SUPERVISED	
PLOTTED	
FILED	
NOTE BOOK	
AREAS CHECKED	

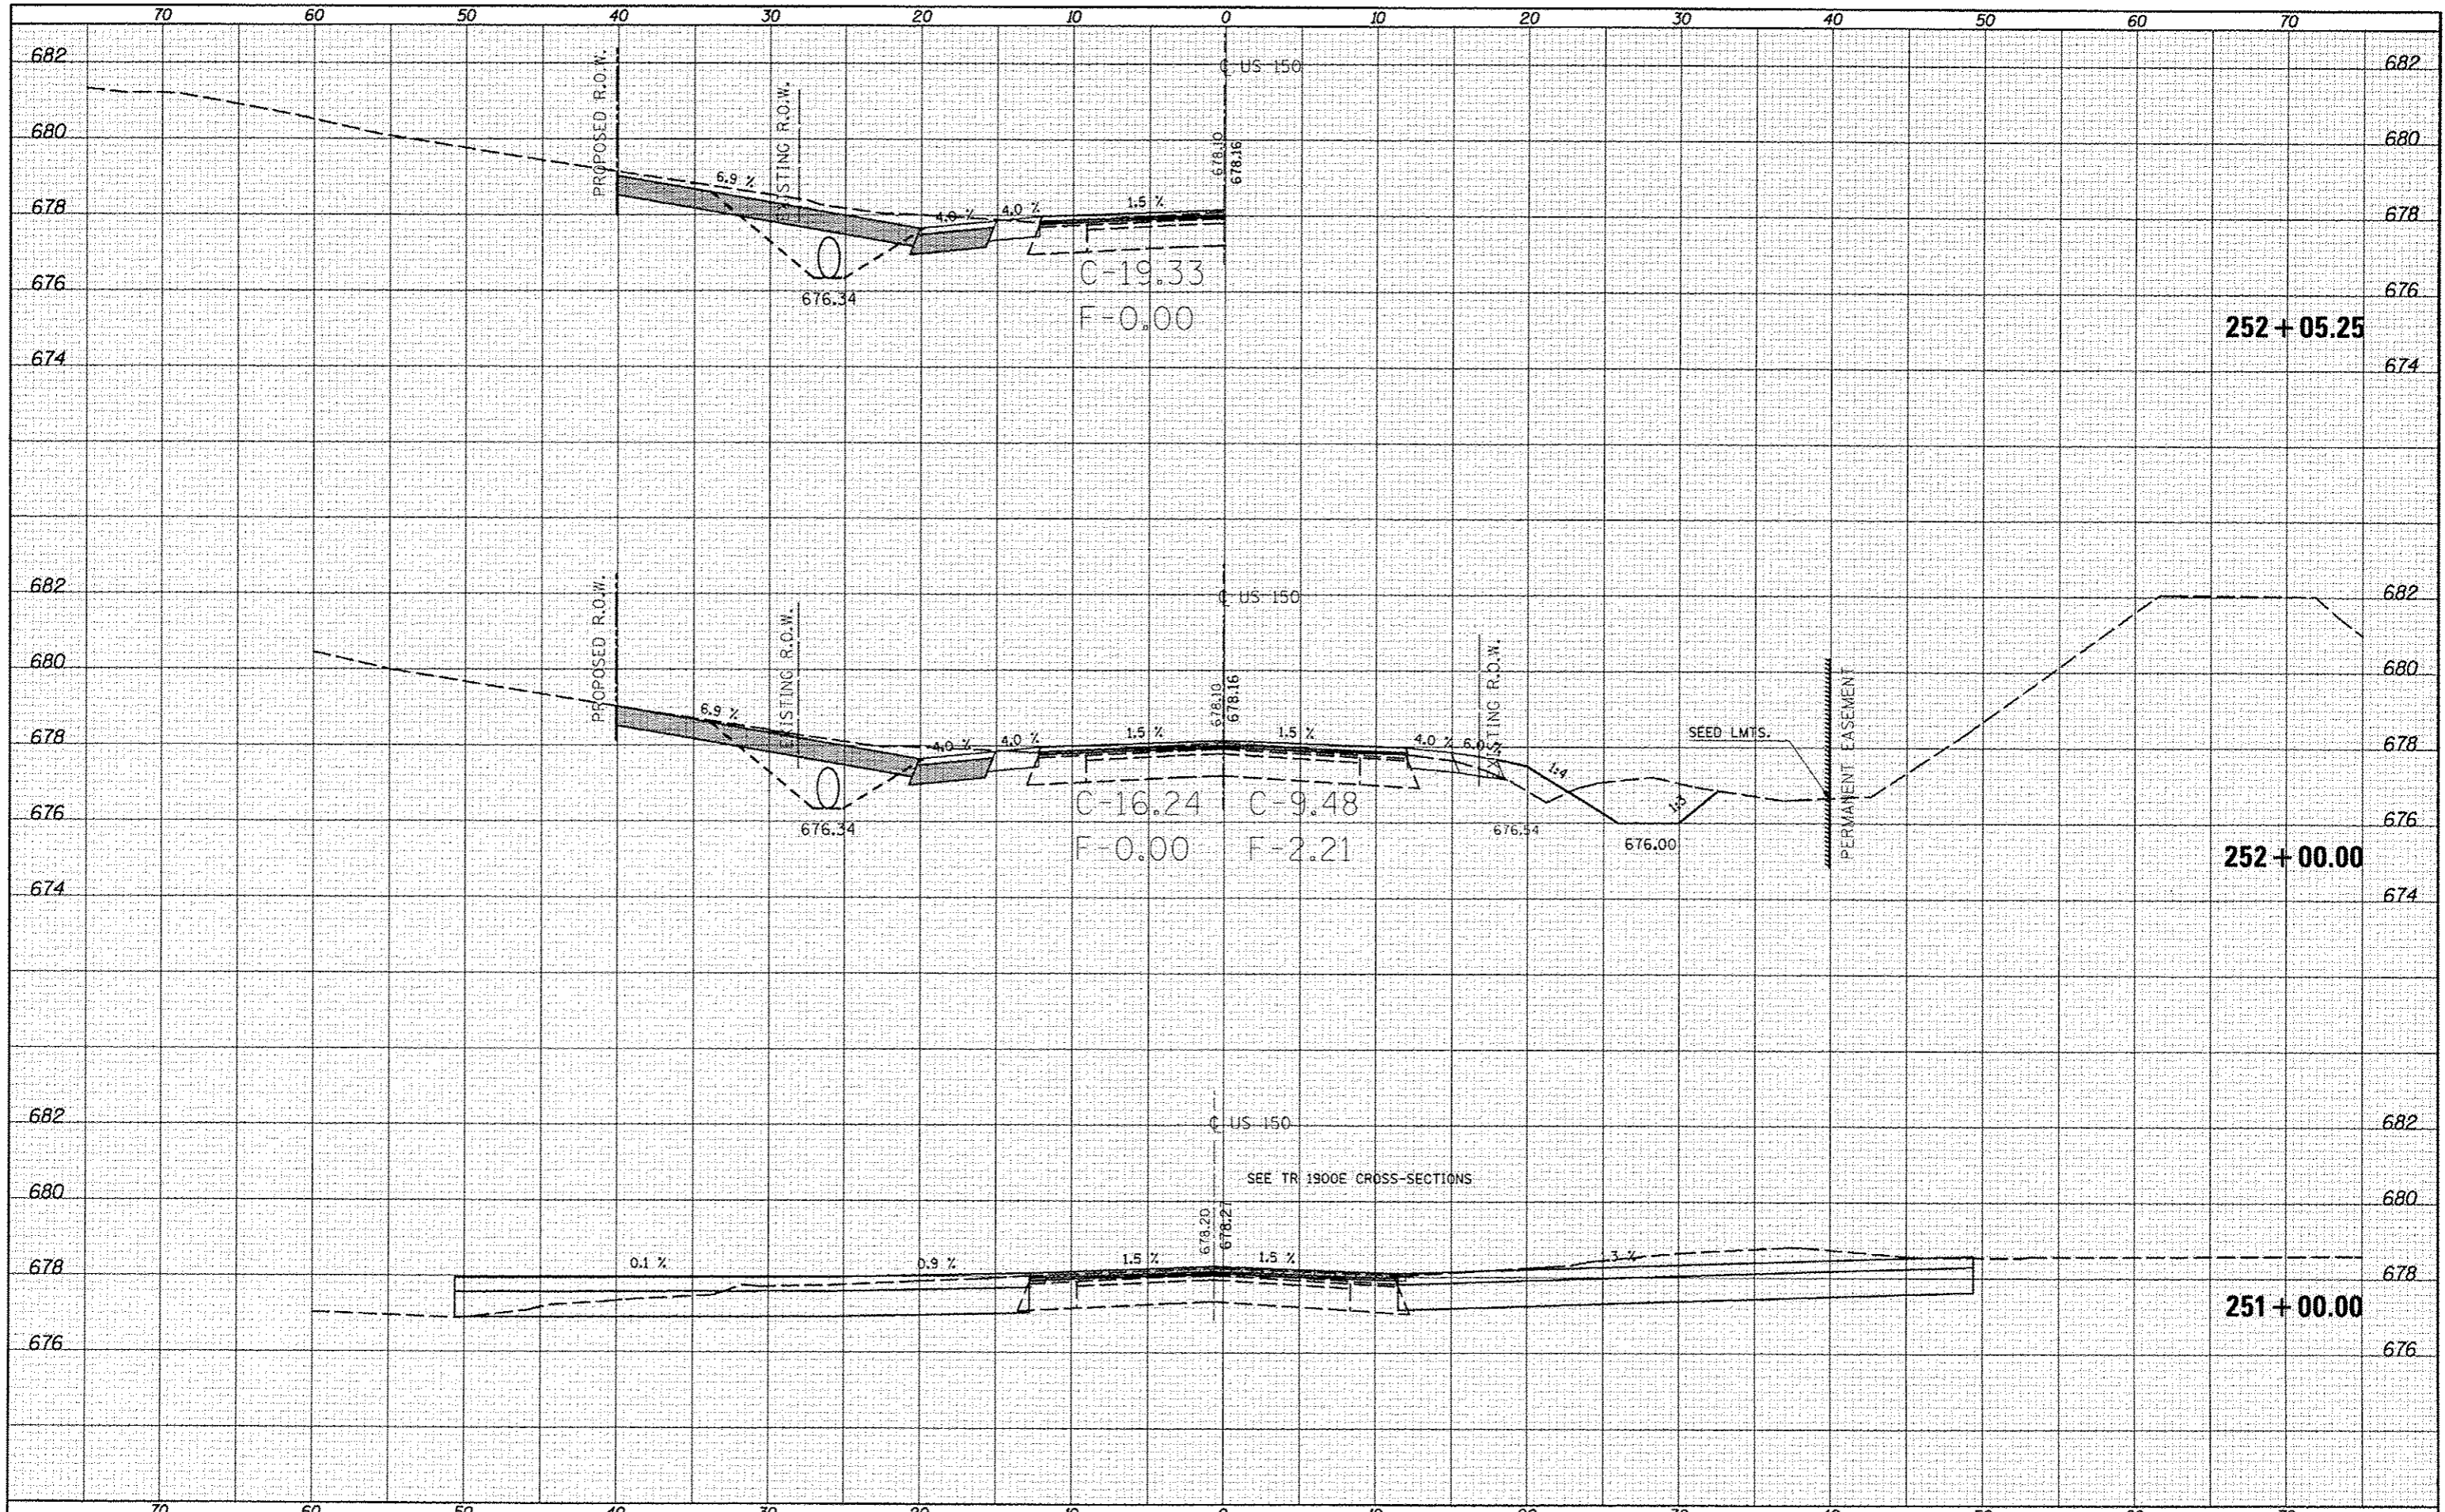

FILE NAME : c:\pwork\pwork\lock\lock\0253076\0970663

USER NAME : userlock
 FILE : ht-US-150.dgn
 PLOT SCALE : 10.0000' / 1"
 PLOT DATE : 10/18/2013

DESIGNED -
 DRAWN -
 CHECKED -
 DATE -

REVISED -
 REVISED -
 REVISED -
 REVISED -

STATE OF ILLINOIS
 DEPARTMENT OF TRANSPORTATION

US-150 CROSS SECTIONS
 SCALE: SHEET 100 OF 207 SHEETS STA. 251+00.00 TO STA. 252+05.25

F.A.S. RTE.	SECTION	COUNTY	TOTAL SHEETS	SHEET NO.
	(2X,3)RS-3 & 2RS-4	Champaign	551	412
*F.A.U. 7152 & F.A.S. 1512			CONTRACT NO. 70663	
ILLINOIS FED. AID PROJECT				