


DATE	
BY	
FINAL SURVEY	
PLANNED	
FIELD	
NOTE BOOK	
AREAS CHECKED	

DATE	
BY	
ORIGINAL SURVEY	
PLANNED	
FIELD	
NOTE BOOK	
AREAS CHECKED	

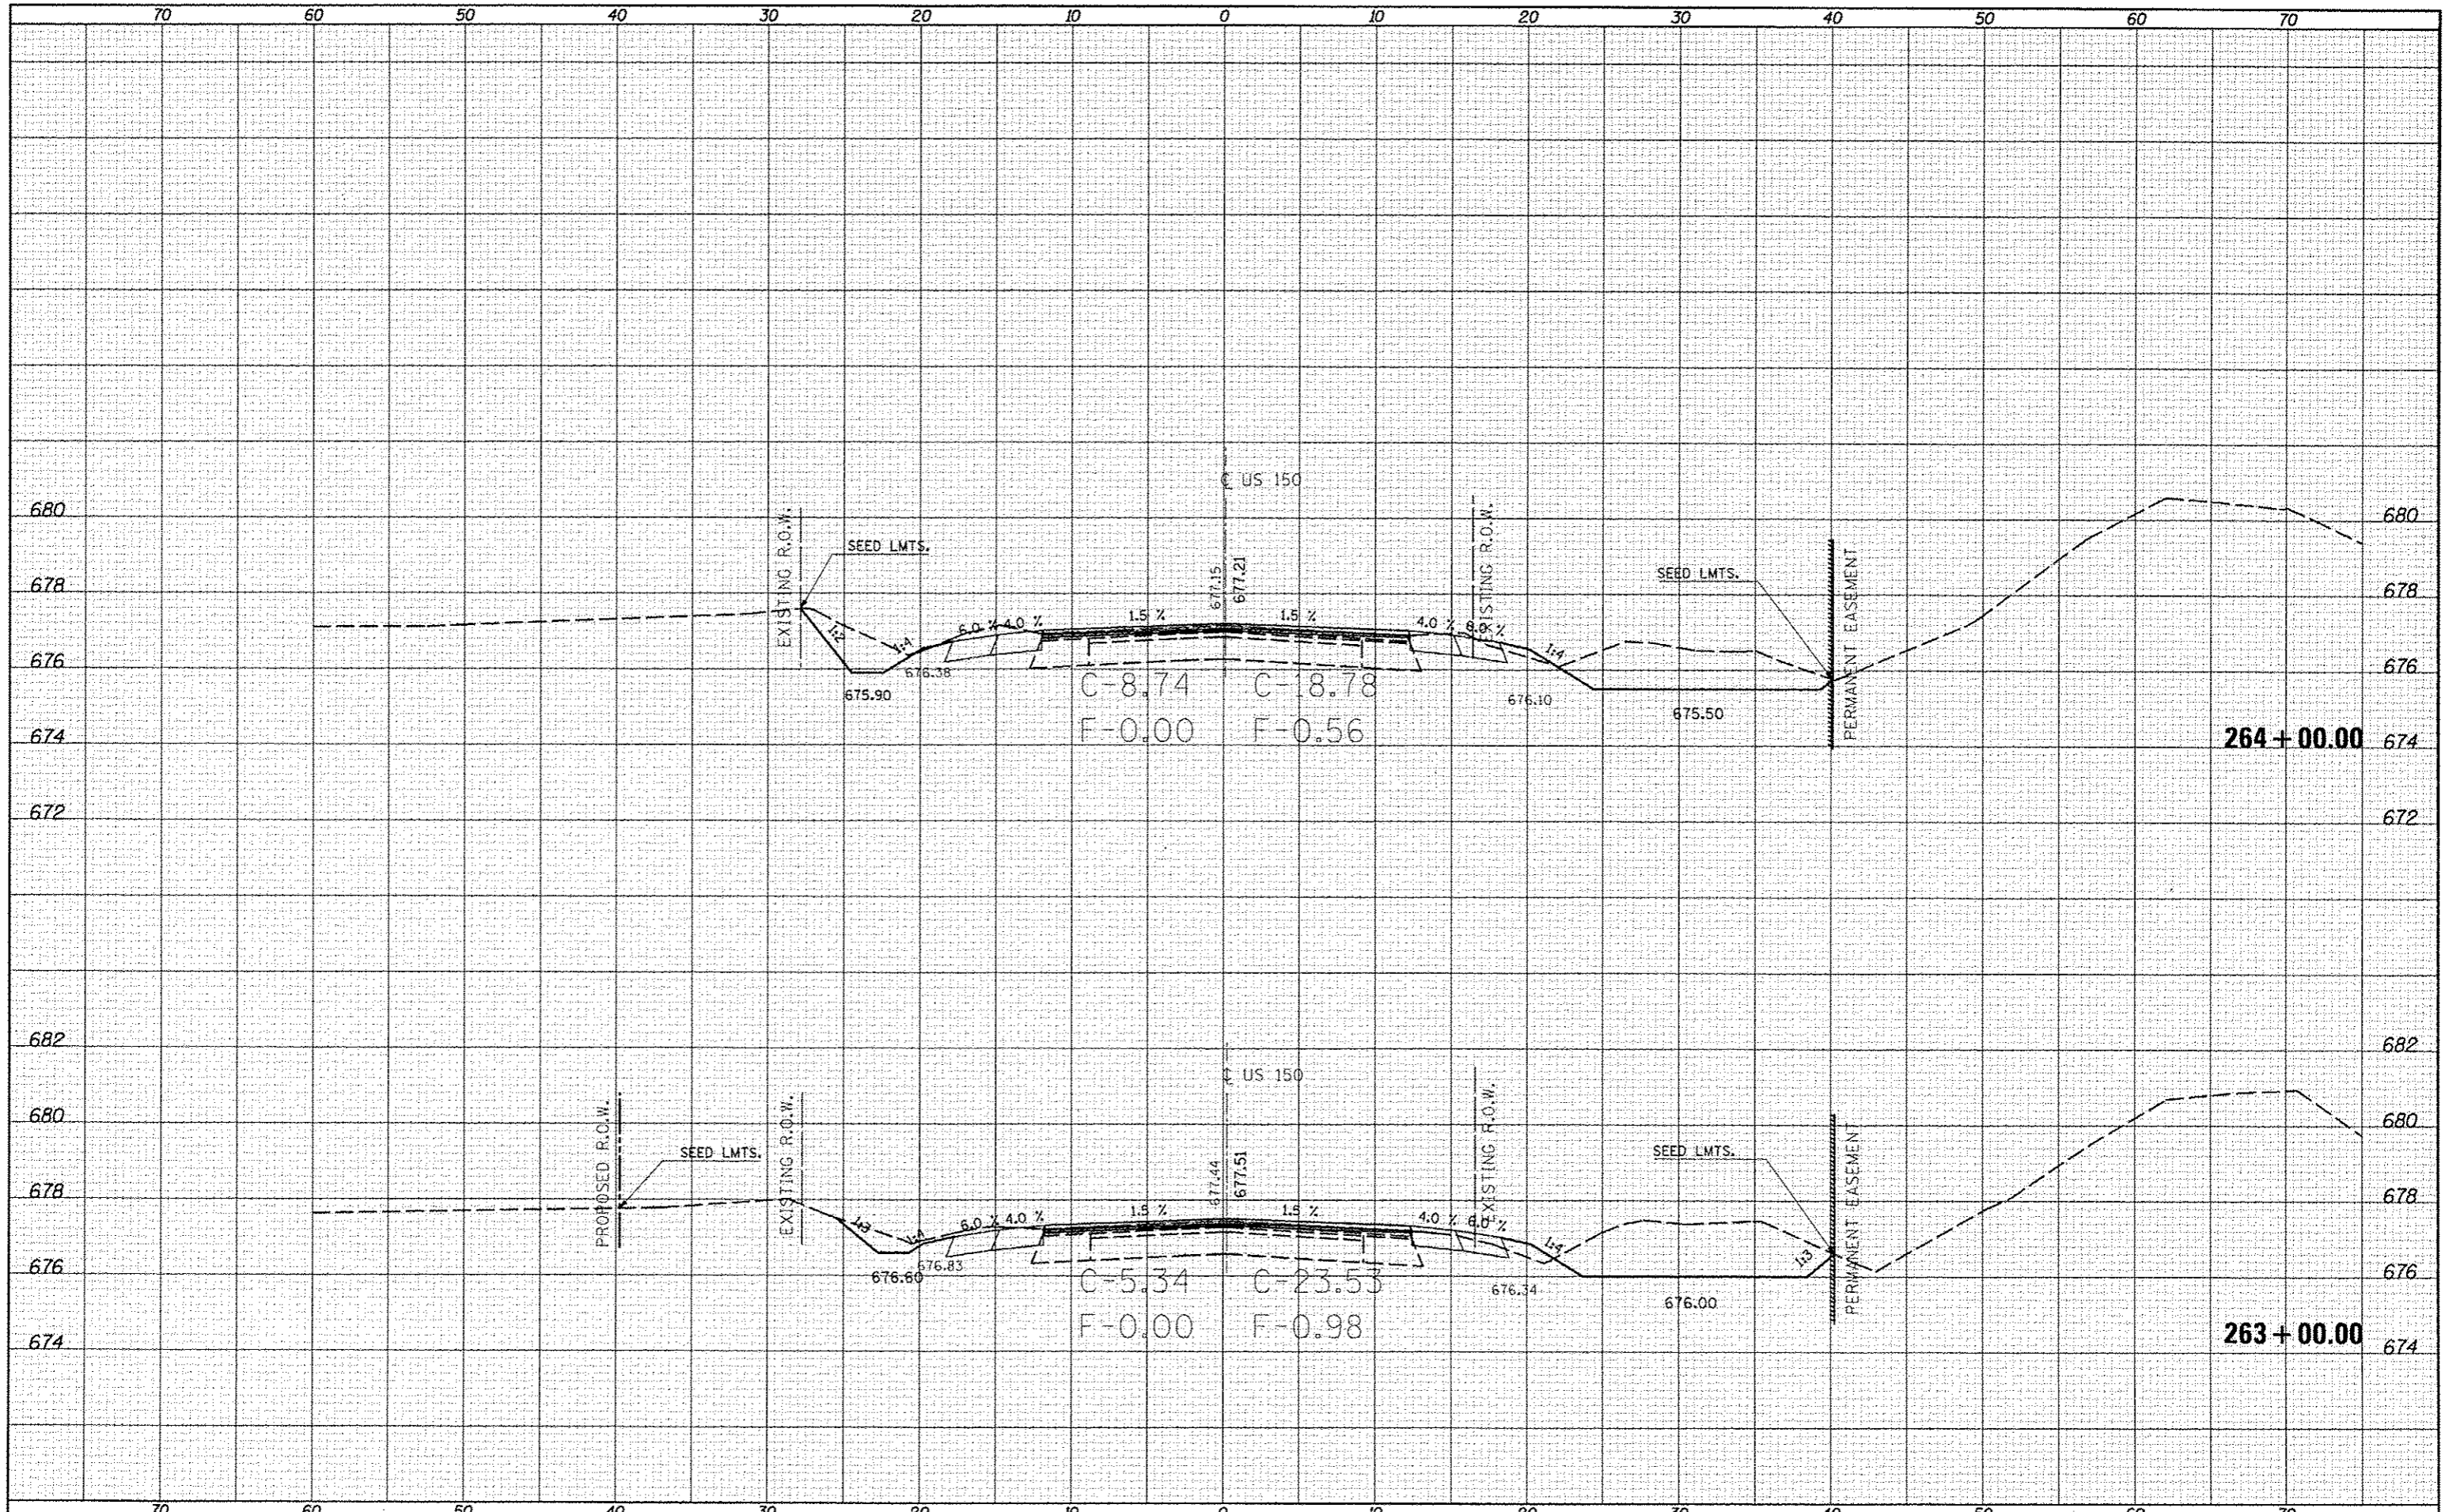

FILE NAME :
 c:\p\work\p\dot\clearlock\j\d0253076\0978663

USER NAME : clearlock.j
 PLOT SCALE : 10.0000' / 1"
 PLOT DATE : 10/18/2013

DESIGNED -	REVISED -
DRAWN -	REVISED -
CHECKED -	REVISED -
DATE -	REVISED -

STATE OF ILLINOIS
 DEPARTMENT OF TRANSPORTATION

US-150 CROSS SECTIONS
 SCALE: SHEET 106 OF 207 SHEETS STA. 263+00.00 TO STA. 264+00.00

F.A.U. RTE.	SECTION	COUNTY	TOTAL SHEETS	SHEET NO.
*F.A.U. 7152 & F.A.S. 1512	(2X,3)RS-3 & 2RS-4	Champaign	551	418
				CONTRACT NO. 70663
				[ILLINOIS] FED. AID PROJECT