


DATE	
BY	
FINI SURVEYED	
SURVEY PLOTTED	
NOTE BOOK	
AREAS CHECKED	

DATE	
BY	
ORIGINAL SURVEYED	
SURVEY PLOTTED	
NOTE BOOK	
AREAS CHECKED	

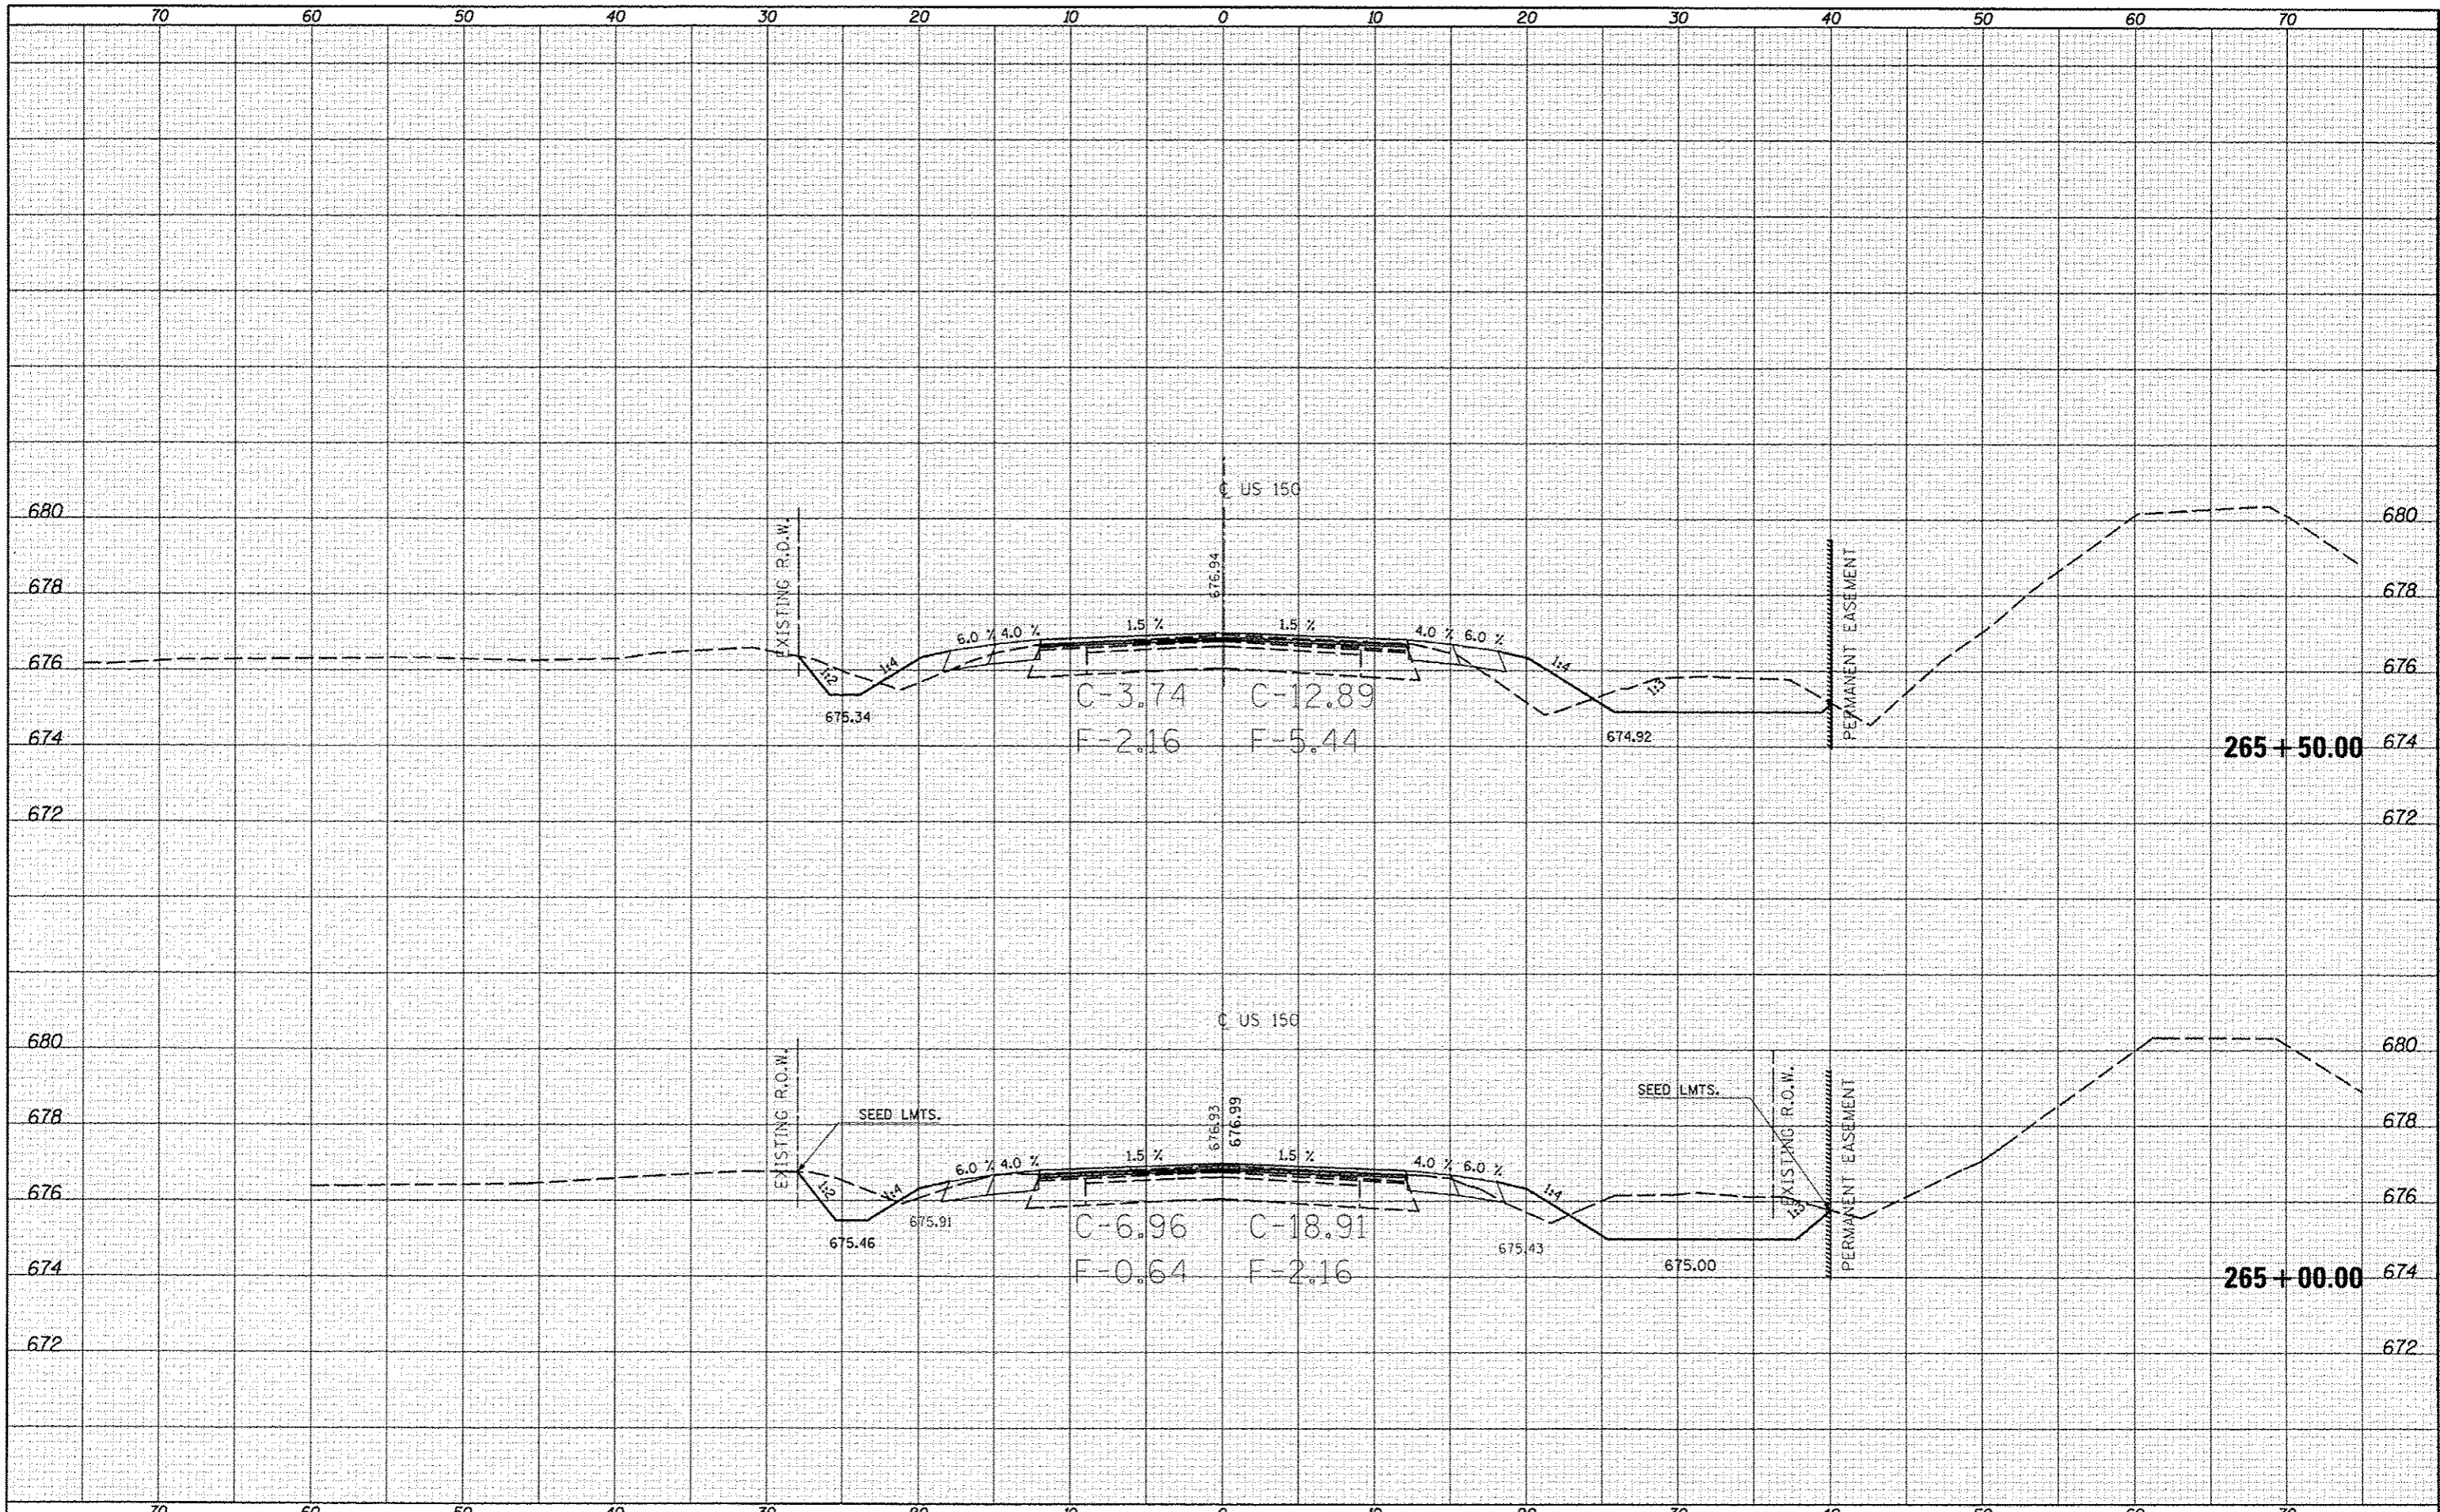

FILE NAME: c:\pwwork\pwwork\cearlock\_jd\0253076\0570663.dgn  
 USER NAME: cealock\_jd  
 PLOT SCALE: 1/8" = 1'-0"  
 PLOT DATE: 10/10/2013

DESIGNED -	REVISED -
DRAWN -	REVISED -
CHECKED -	REVISED -
DATE -	REVISED -

STATE OF ILLINOIS  
 DEPARTMENT OF TRANSPORTATION

US-150 CROSS SECTIONS  
 SCALE: SHEET 107 OF 207 SHEETS STA. 265+00.00 TO STA. 265+50.00

F.A. RTE.	SECTION	COUNTY	TOTAL SHEETS	SHEET NO.
•	(2X,3)RS-3 & 2RS-4	Champaign	551	419
•	F.A.U. 7152 & F.A.S. 1512			CONTRACT NO. 70663
ILLINOIS FED. AID PROJECT				