


DATE	
BY	
SURVEYED	
PLOTTED	
NOTE BOOK	
AREAS CHECKED	
NO.	

DATE	
BY	
SURVEYED	
PLOTTED	
NOTE BOOK	
AREAS CHECKED	
NO.	

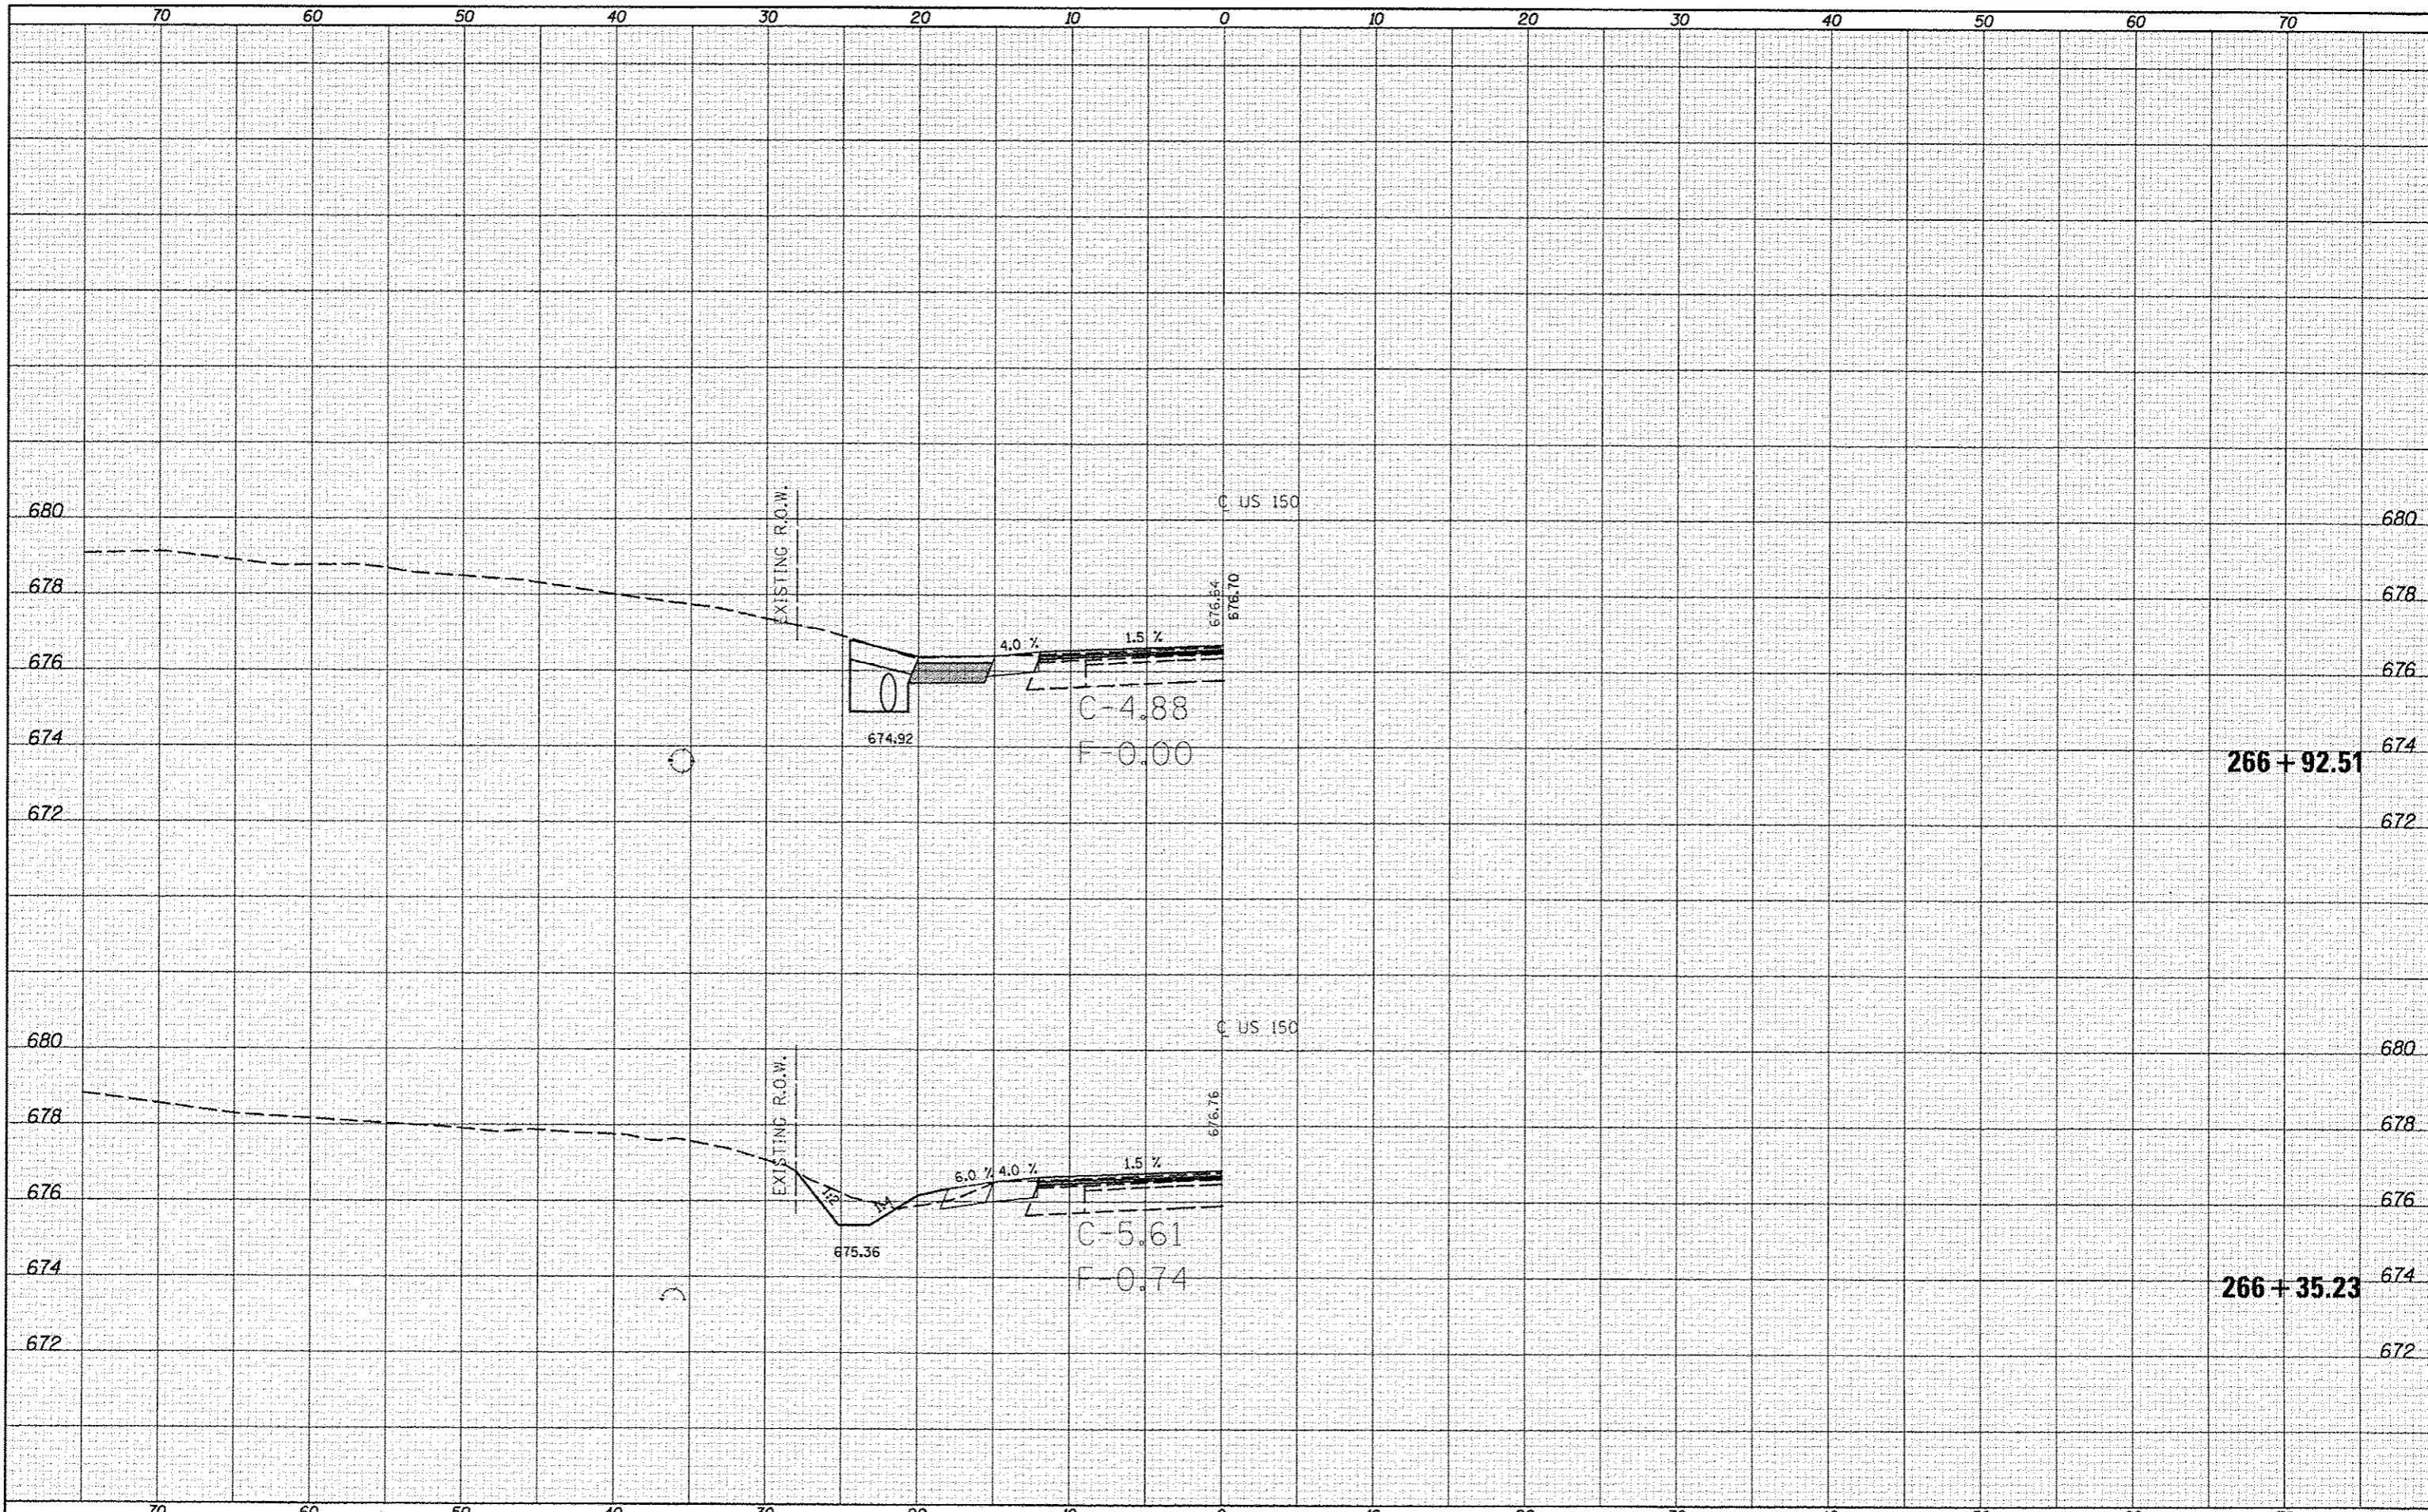

FILE NAME c:\pwork\pwork\cadd\lock_jd\0253076\0570663	USER NAME carrlock_jd	DESIGNED -	REVISED -	STATE OF ILLINOIS DEPARTMENT OF TRANSPORTATION	US-150 CROSS SECTIONS		F.A. # RTE.	SECTION	COUNTY	TOTAL SHEETS	SHEET NO.
MODEL NAME	PLOT SCALE 1/8" = 1'	DRAWN -	REVISED -		*F.A.U. 7152 & F.A.S. 1512	{2X,3RS-3 & 2RS-4	Champaign	681	421		
	PLOT DATE 10/18/2013	CHECKED -	REVISED -		SCALE:	SHEET 109	OF 207 SHEETS	STA. 266+35.23	TO STA. 266+92.51	CONTRACT NO. 70663	
		DATE -	REVISED -								ILLINOIS FED. AID PROJECT