


BT	DATE
NO.	
FINI	SURVEYED
SURETY	PLOTTED
NOTE BOOK	TEMPLATE
AREAS CHECKED	

BT	DATE
NO.	
FINI	SURVEYED
SURETY	PLOTTED
NOTE BOOK	TEMPLATE
AREAS CHECKED	

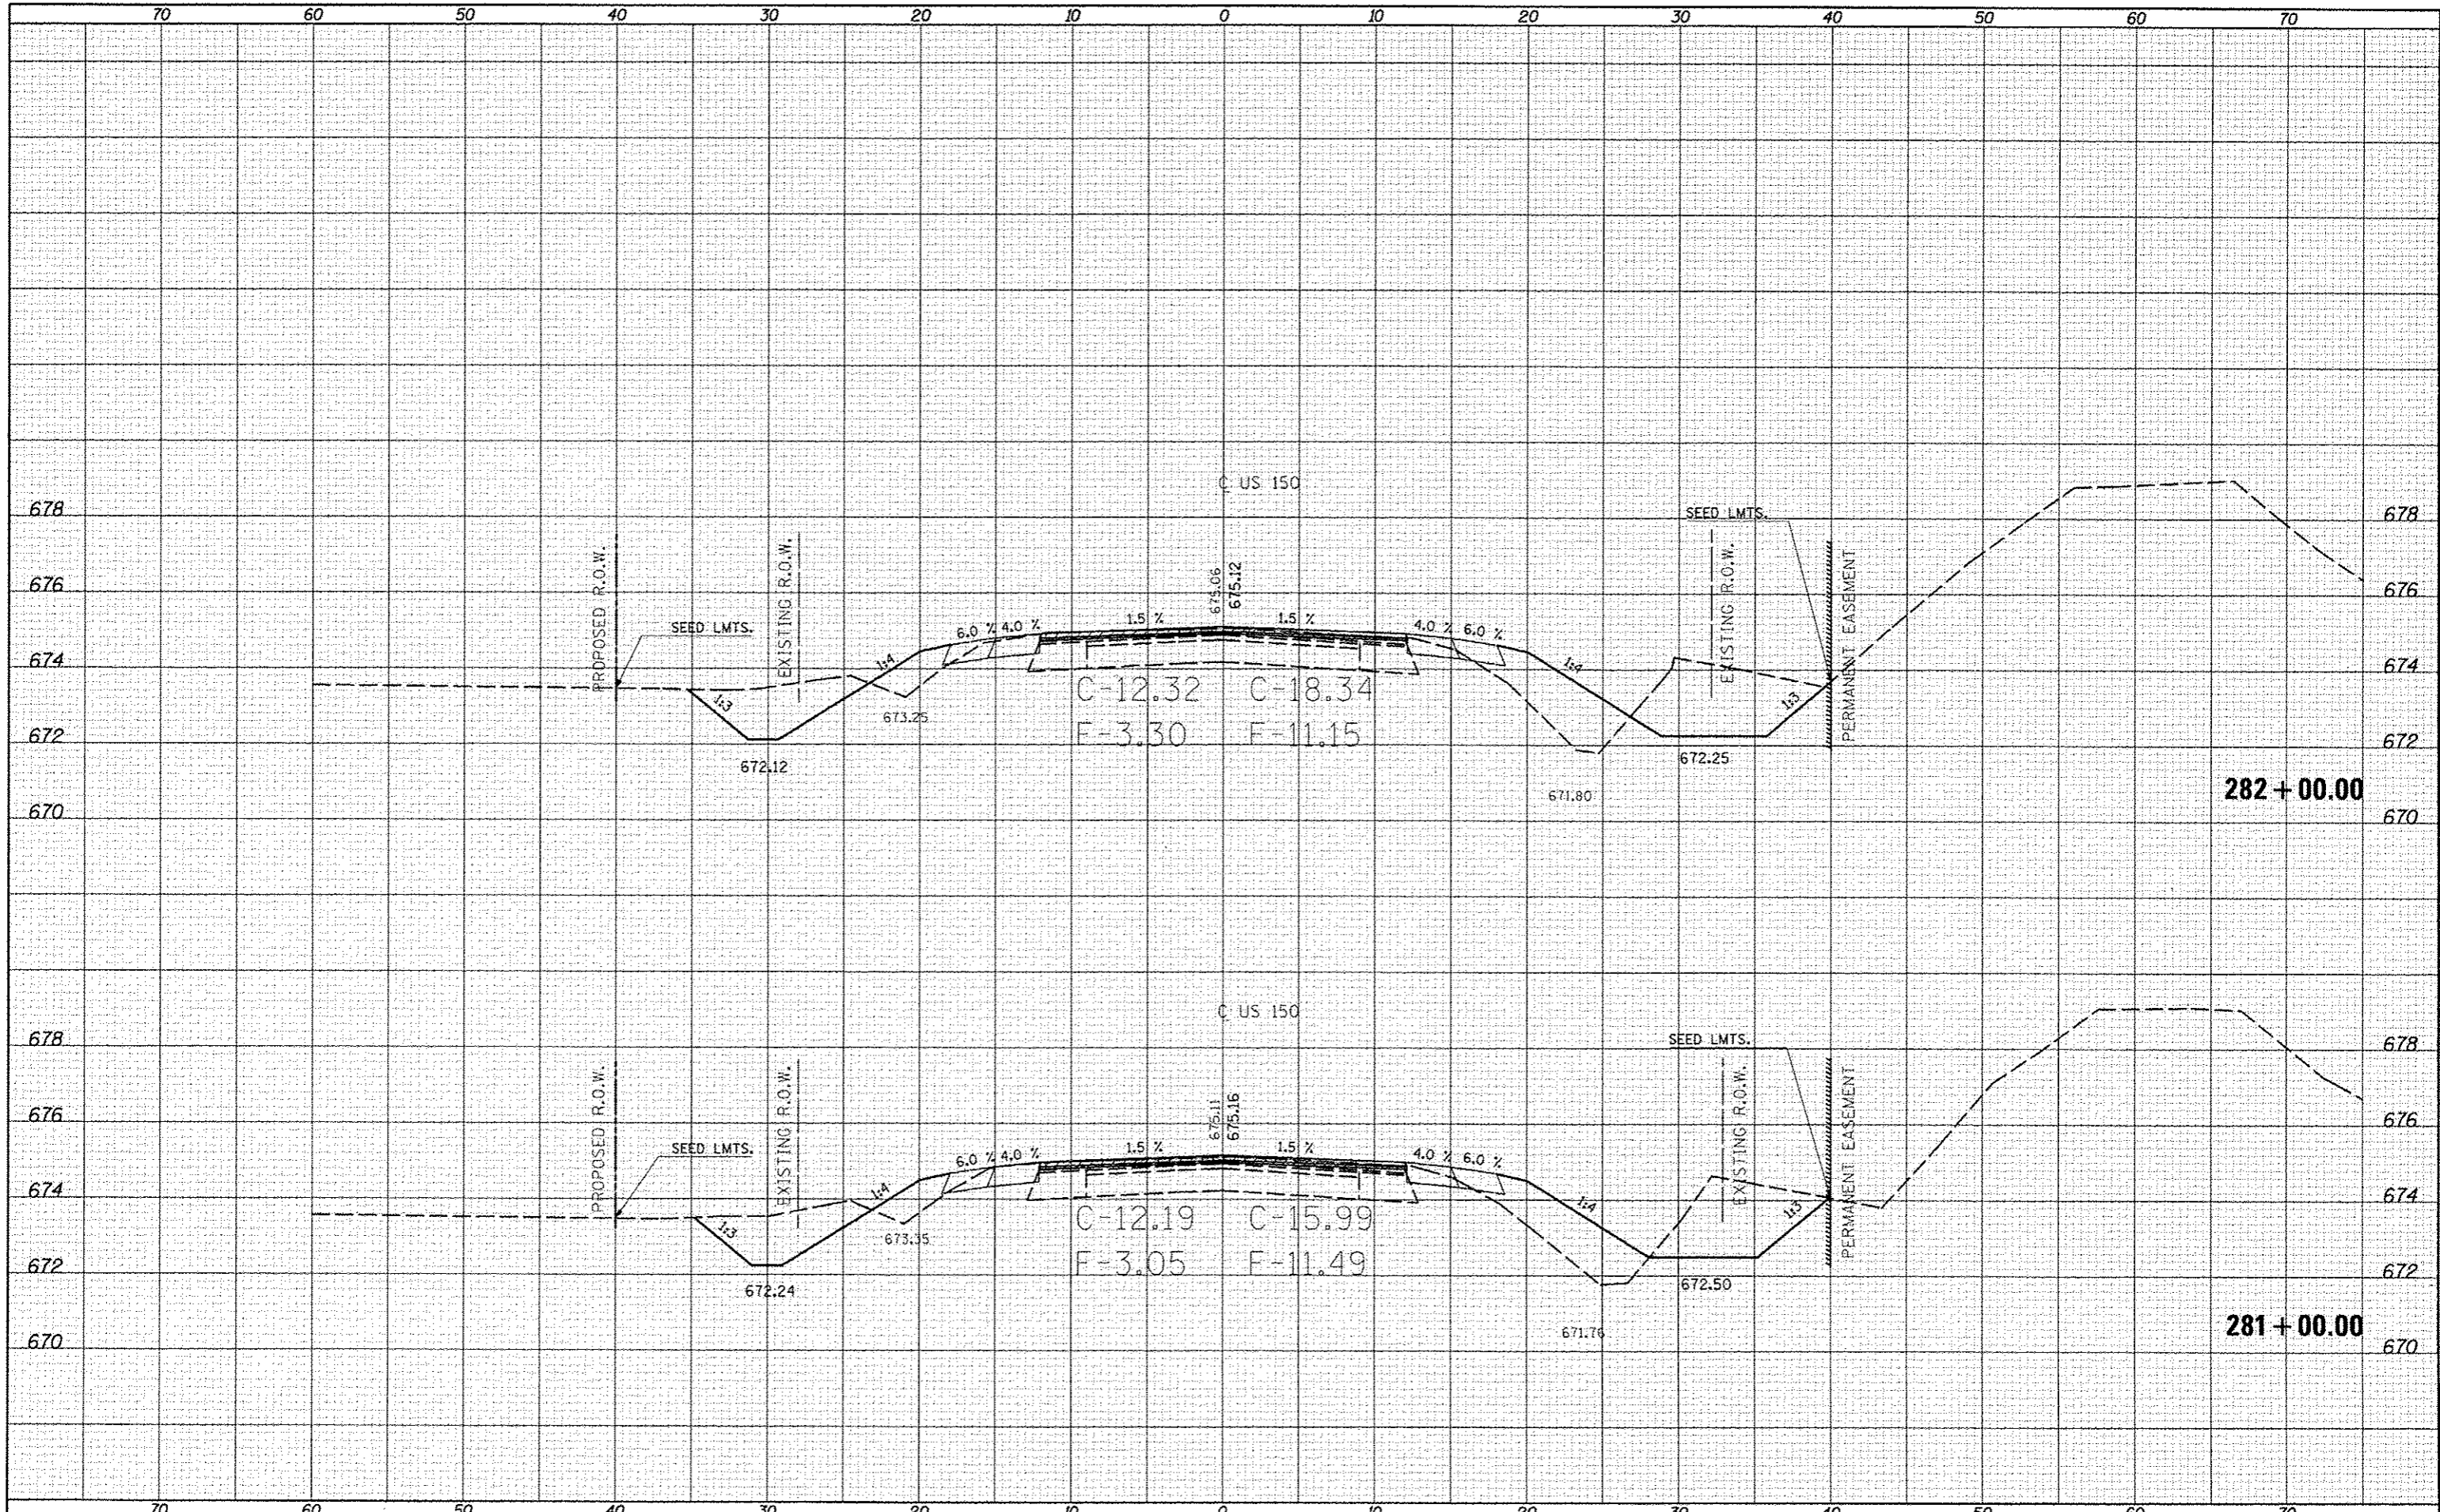

FILE NAME: c:\pwork\p10101\cearlock\jd\0253876\0578563

USER NAME: cealock, jd
 PLT SCALE: 1/8" = 1'-0"
 PLT DATE: 10/18/2013

DESIGNED -
 DRAWN -
 CHECKED -
 DATE -

REVISED -
 REVISED -
 REVISED -
 REVISED -

STATE OF ILLINOIS
 DEPARTMENT OF TRANSPORTATION

US-150 CROSS SECTIONS
 SCALE: SHEET 118 OF 207 SHEETS STA. 281+00.00 TO STA. 282+00.00

F.A. RTE.	SECTION	COUNTY	TOTAL SHEETS	SHEET NO.
•	(2X,3)RS-3 & 2RS-4	Champaign	551	430
•	F.A.U. 7152 & F.A.S. 1512			CONTRACT NO. 70663
ILLINOIS FED. AID PROJECT				