


BY	DATE

BY	DATE

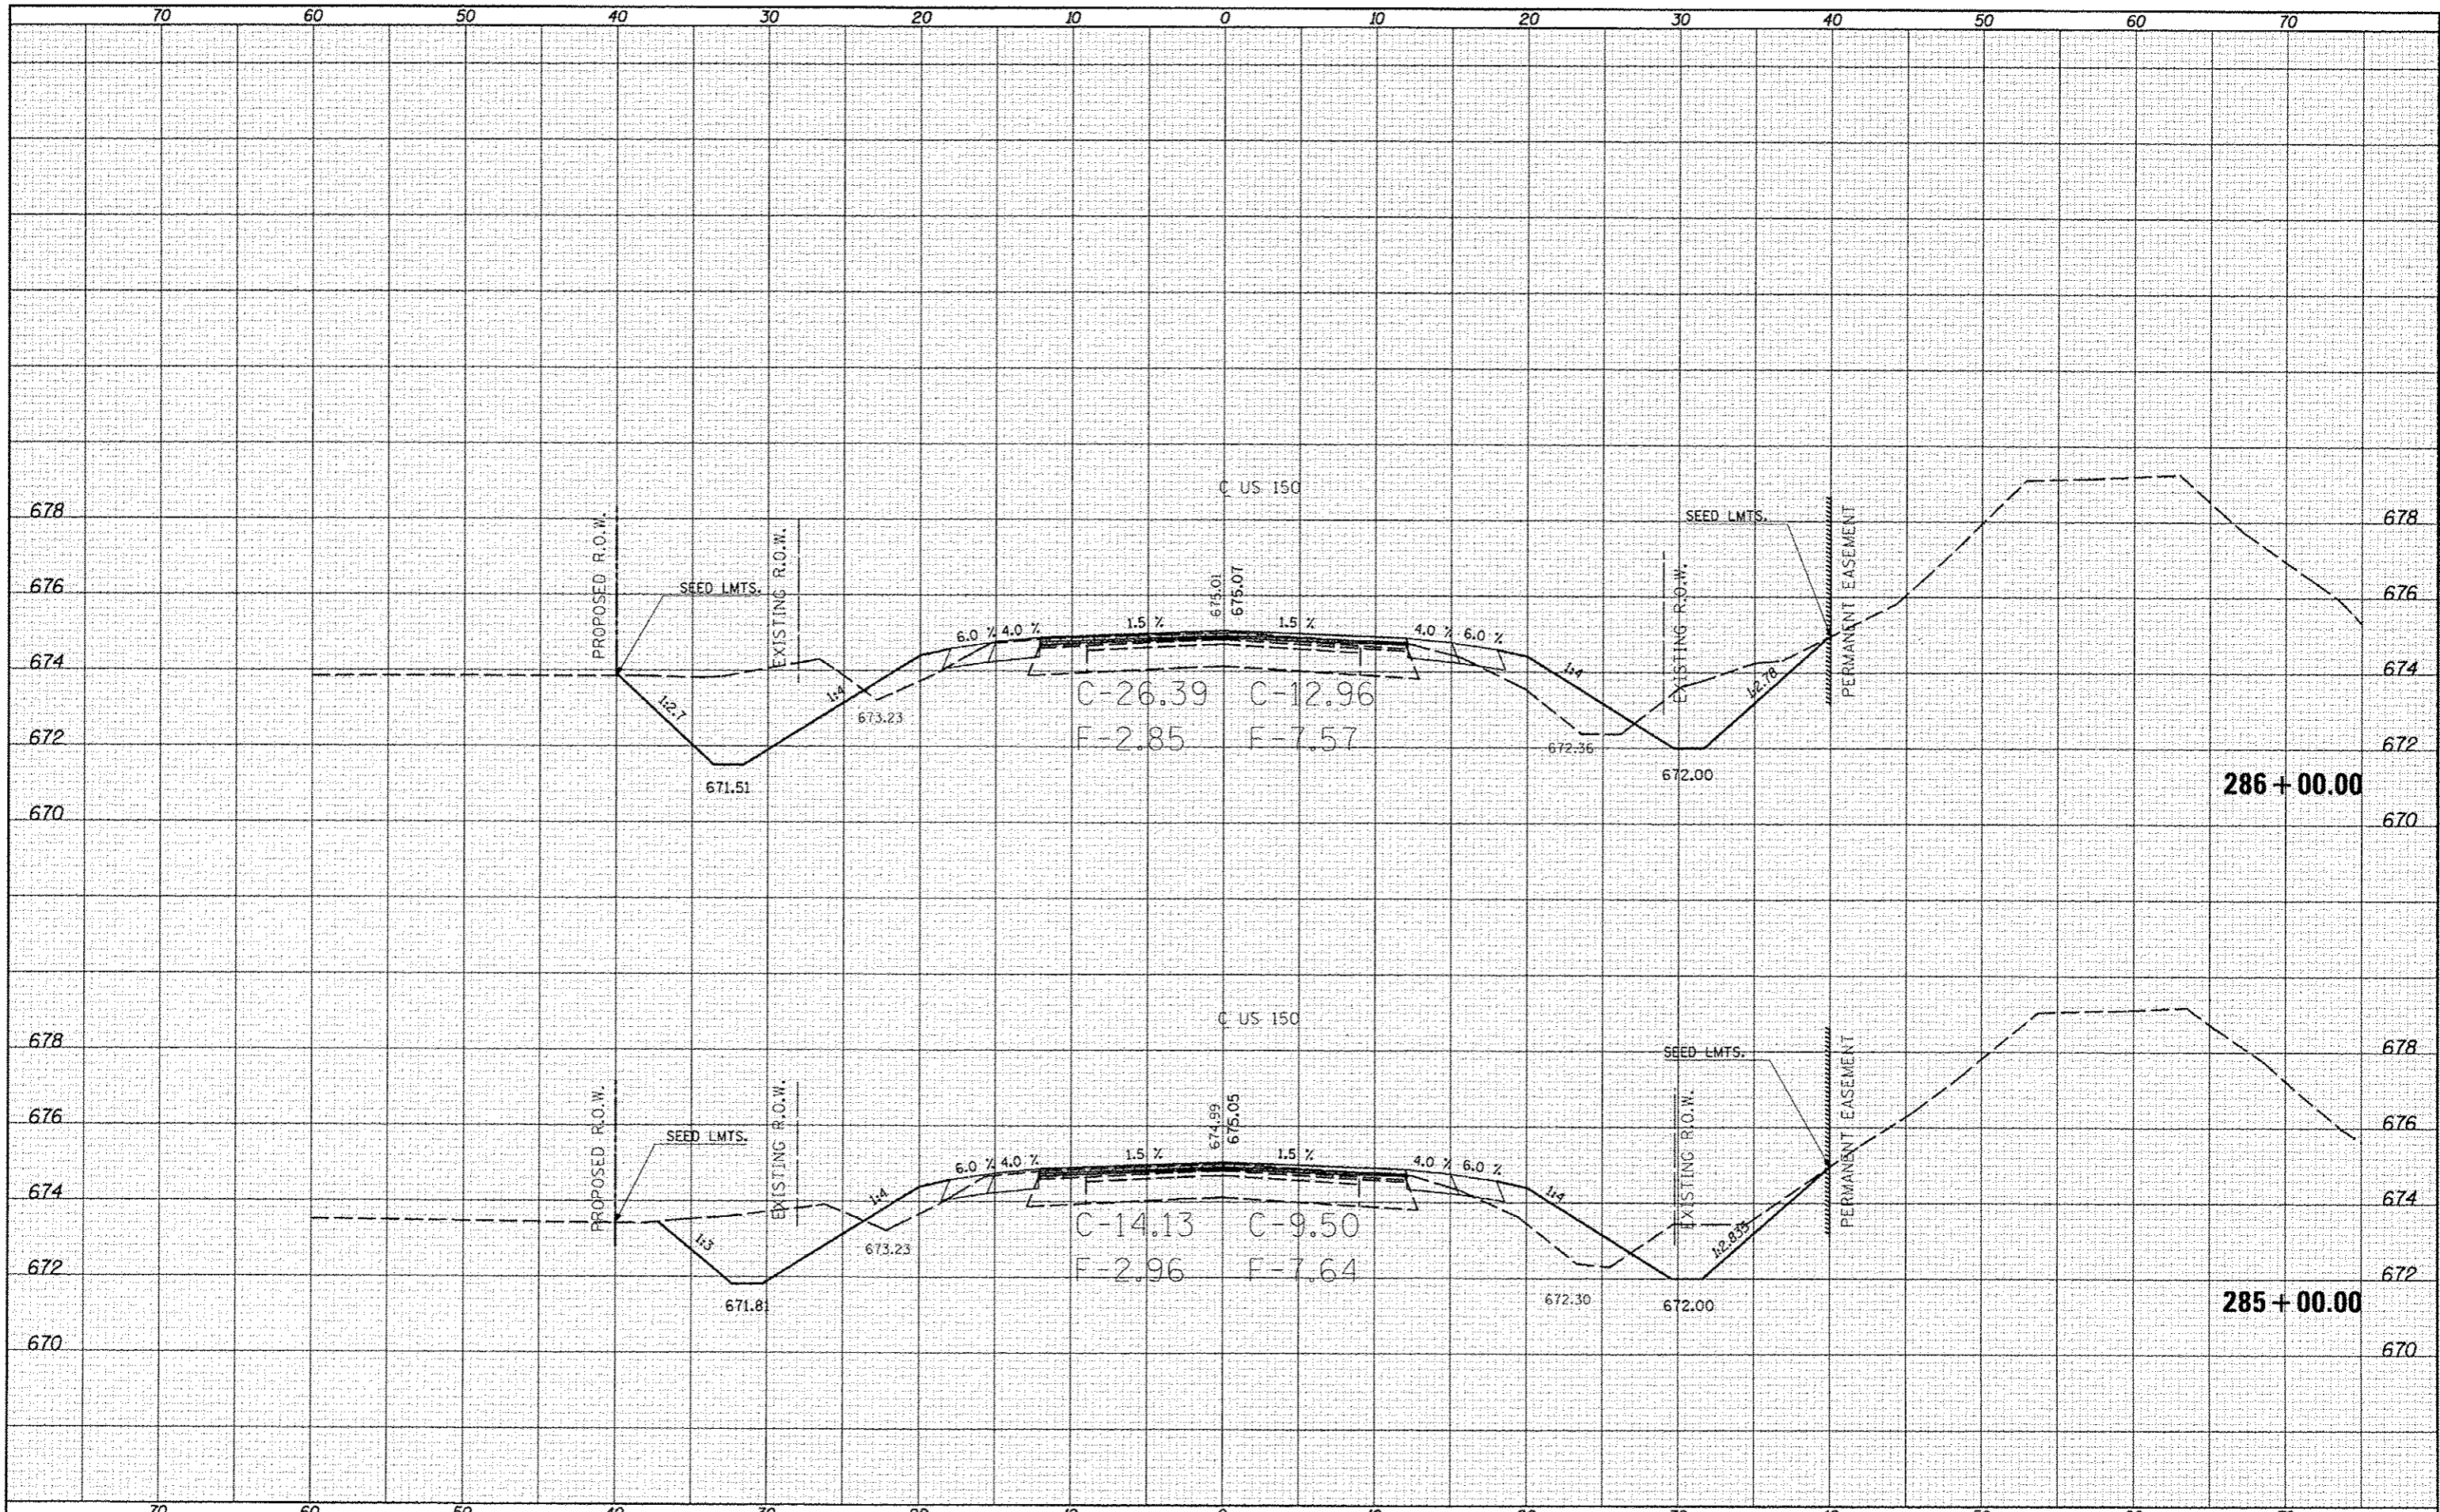

FILE NAME: cr:\pw\_work\p10dot\cear\lock\jdl\0253076\0570663

USER NAME: cealockjdl  
 USER: htl-US-150...dgn  
 PLOT SCALE: 1/8" = 1'-0"  
 PLOT DATE: 10/18/2013

DESIGNED -  
 DRAWN -  
 CHECKED -  
 DATE -

REVISED -  
 REVISED -  
 REVISED -  
 REVISED -

STATE OF ILLINOIS  
 DEPARTMENT OF TRANSPORTATION

US-150 CROSS SECTIONS

SCALE: SHEET 120 OF 207 SHEETS STA. 285+00.00 TO STA. 286+00.00

F.A.S. RTE.	SECTION	COUNTY	TOTAL SHEETS	SHEET NO.
	(2X, 3RS-3 & 2RS-4)	Champaign	591	432
*F.A.U. 7152 & F.A.S. 1512			CONTRACT NO. 70663	
ILLINOIS FED. AID PROJECT				