


DATE	
BY	
REVISIONS	
NO.	
DATE	
BY	
REVISIONS	
NO.	
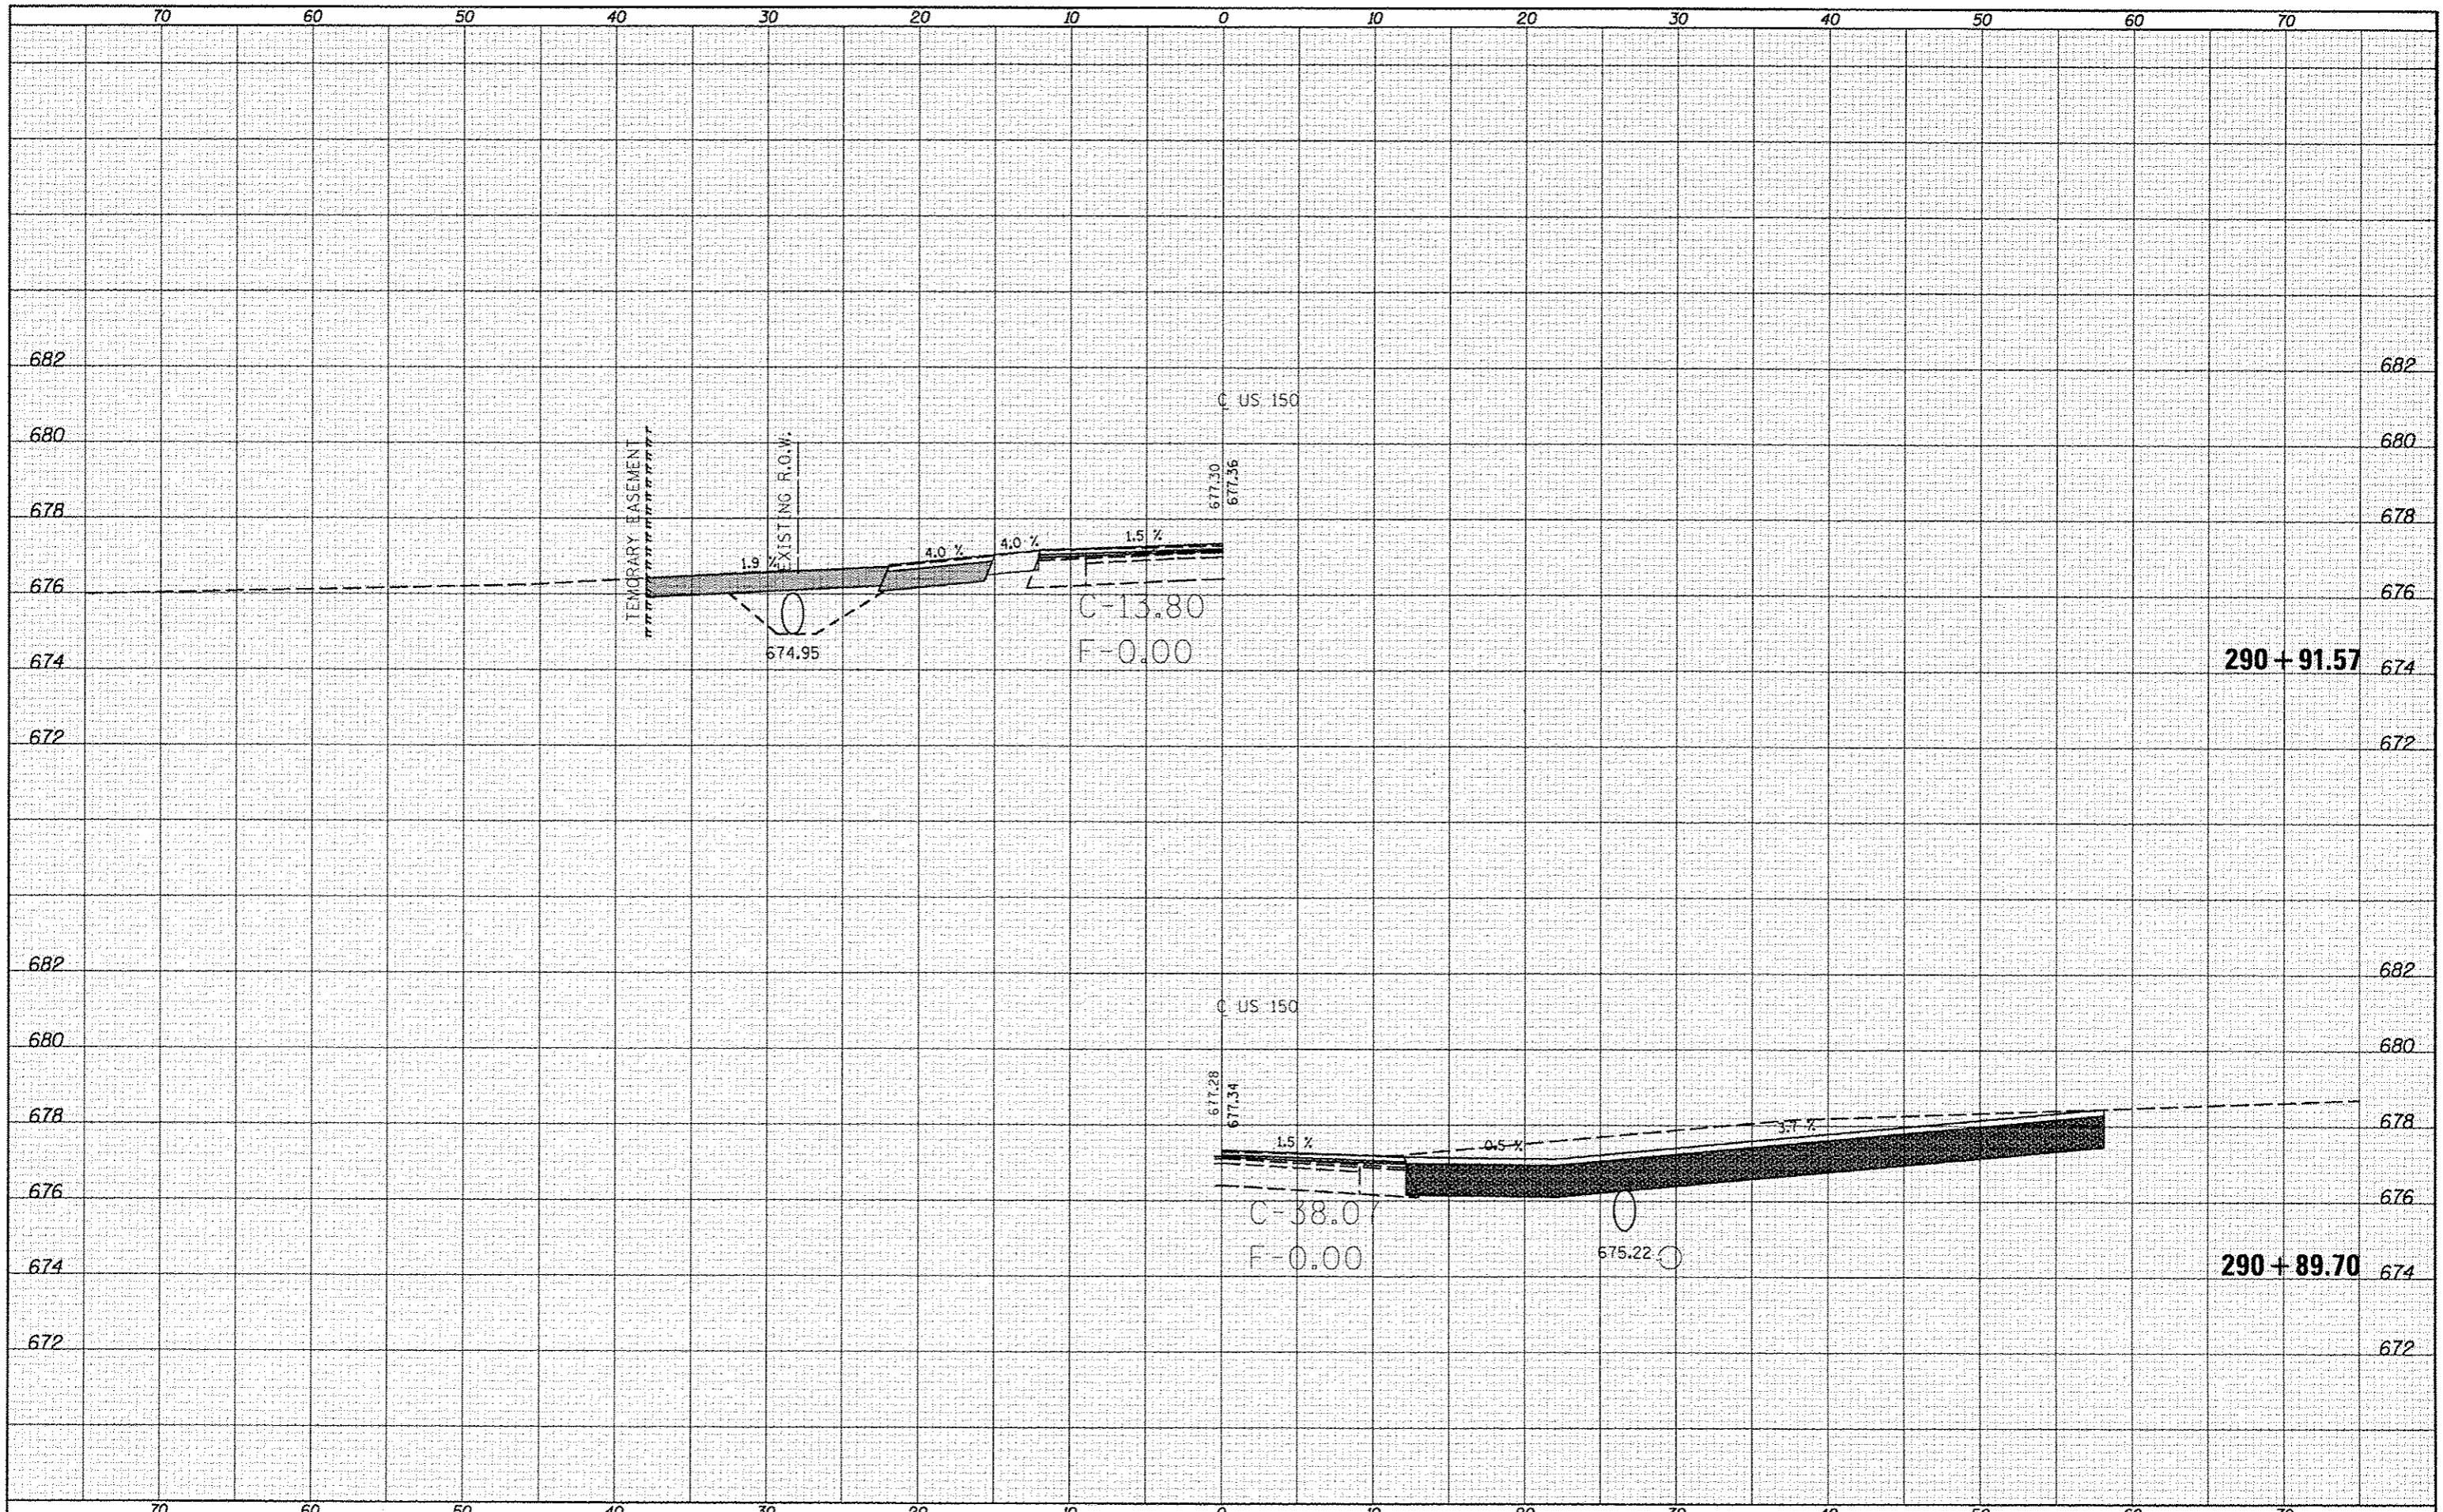

FILE NAME : c:\pwork\pwork\ccon-lock\j\8253076\0570663

USER NAME : conlockjd  
 DESIGNED -  
 DRAWN -  
 CHECKED -  
 DATE -

PLDT SCALE : 10.0000' / 1"  
 PLDT DATE : 10/18/2013

REVISED -  
 REVISED -  
 REVISED -  
 REVISED -

STATE OF ILLINOIS  
 DEPARTMENT OF TRANSPORTATION

US-150 CROSS SECTIONS  
 SCALE: SHEET 124 OF 207 SHEETS STA. 290+89.70 TO STA. 290+91.57

F.A. RTE.	SECTION	COUNTY	TOTAL SHEETS	SHEET NO.
*F.A.U. 7152 & F.A.S. 1512	(2X,3)RS-3 & 2RS-4	Champaign	551	436
ILLINOIS FED. AID PROJECT			CONTRACT NO. 70663	