


DATE	
BY	
FINISHED SURVEY	
PLOTTED	
TEMPLATE	
NOTE BOOK	
NO.	
AREAS CHECKED	

DATE	
BY	
FINISHED SURVEY	
PLOTTED	
TEMPLATE	
NOTE BOOK	
NO.	
AREAS CHECKED	

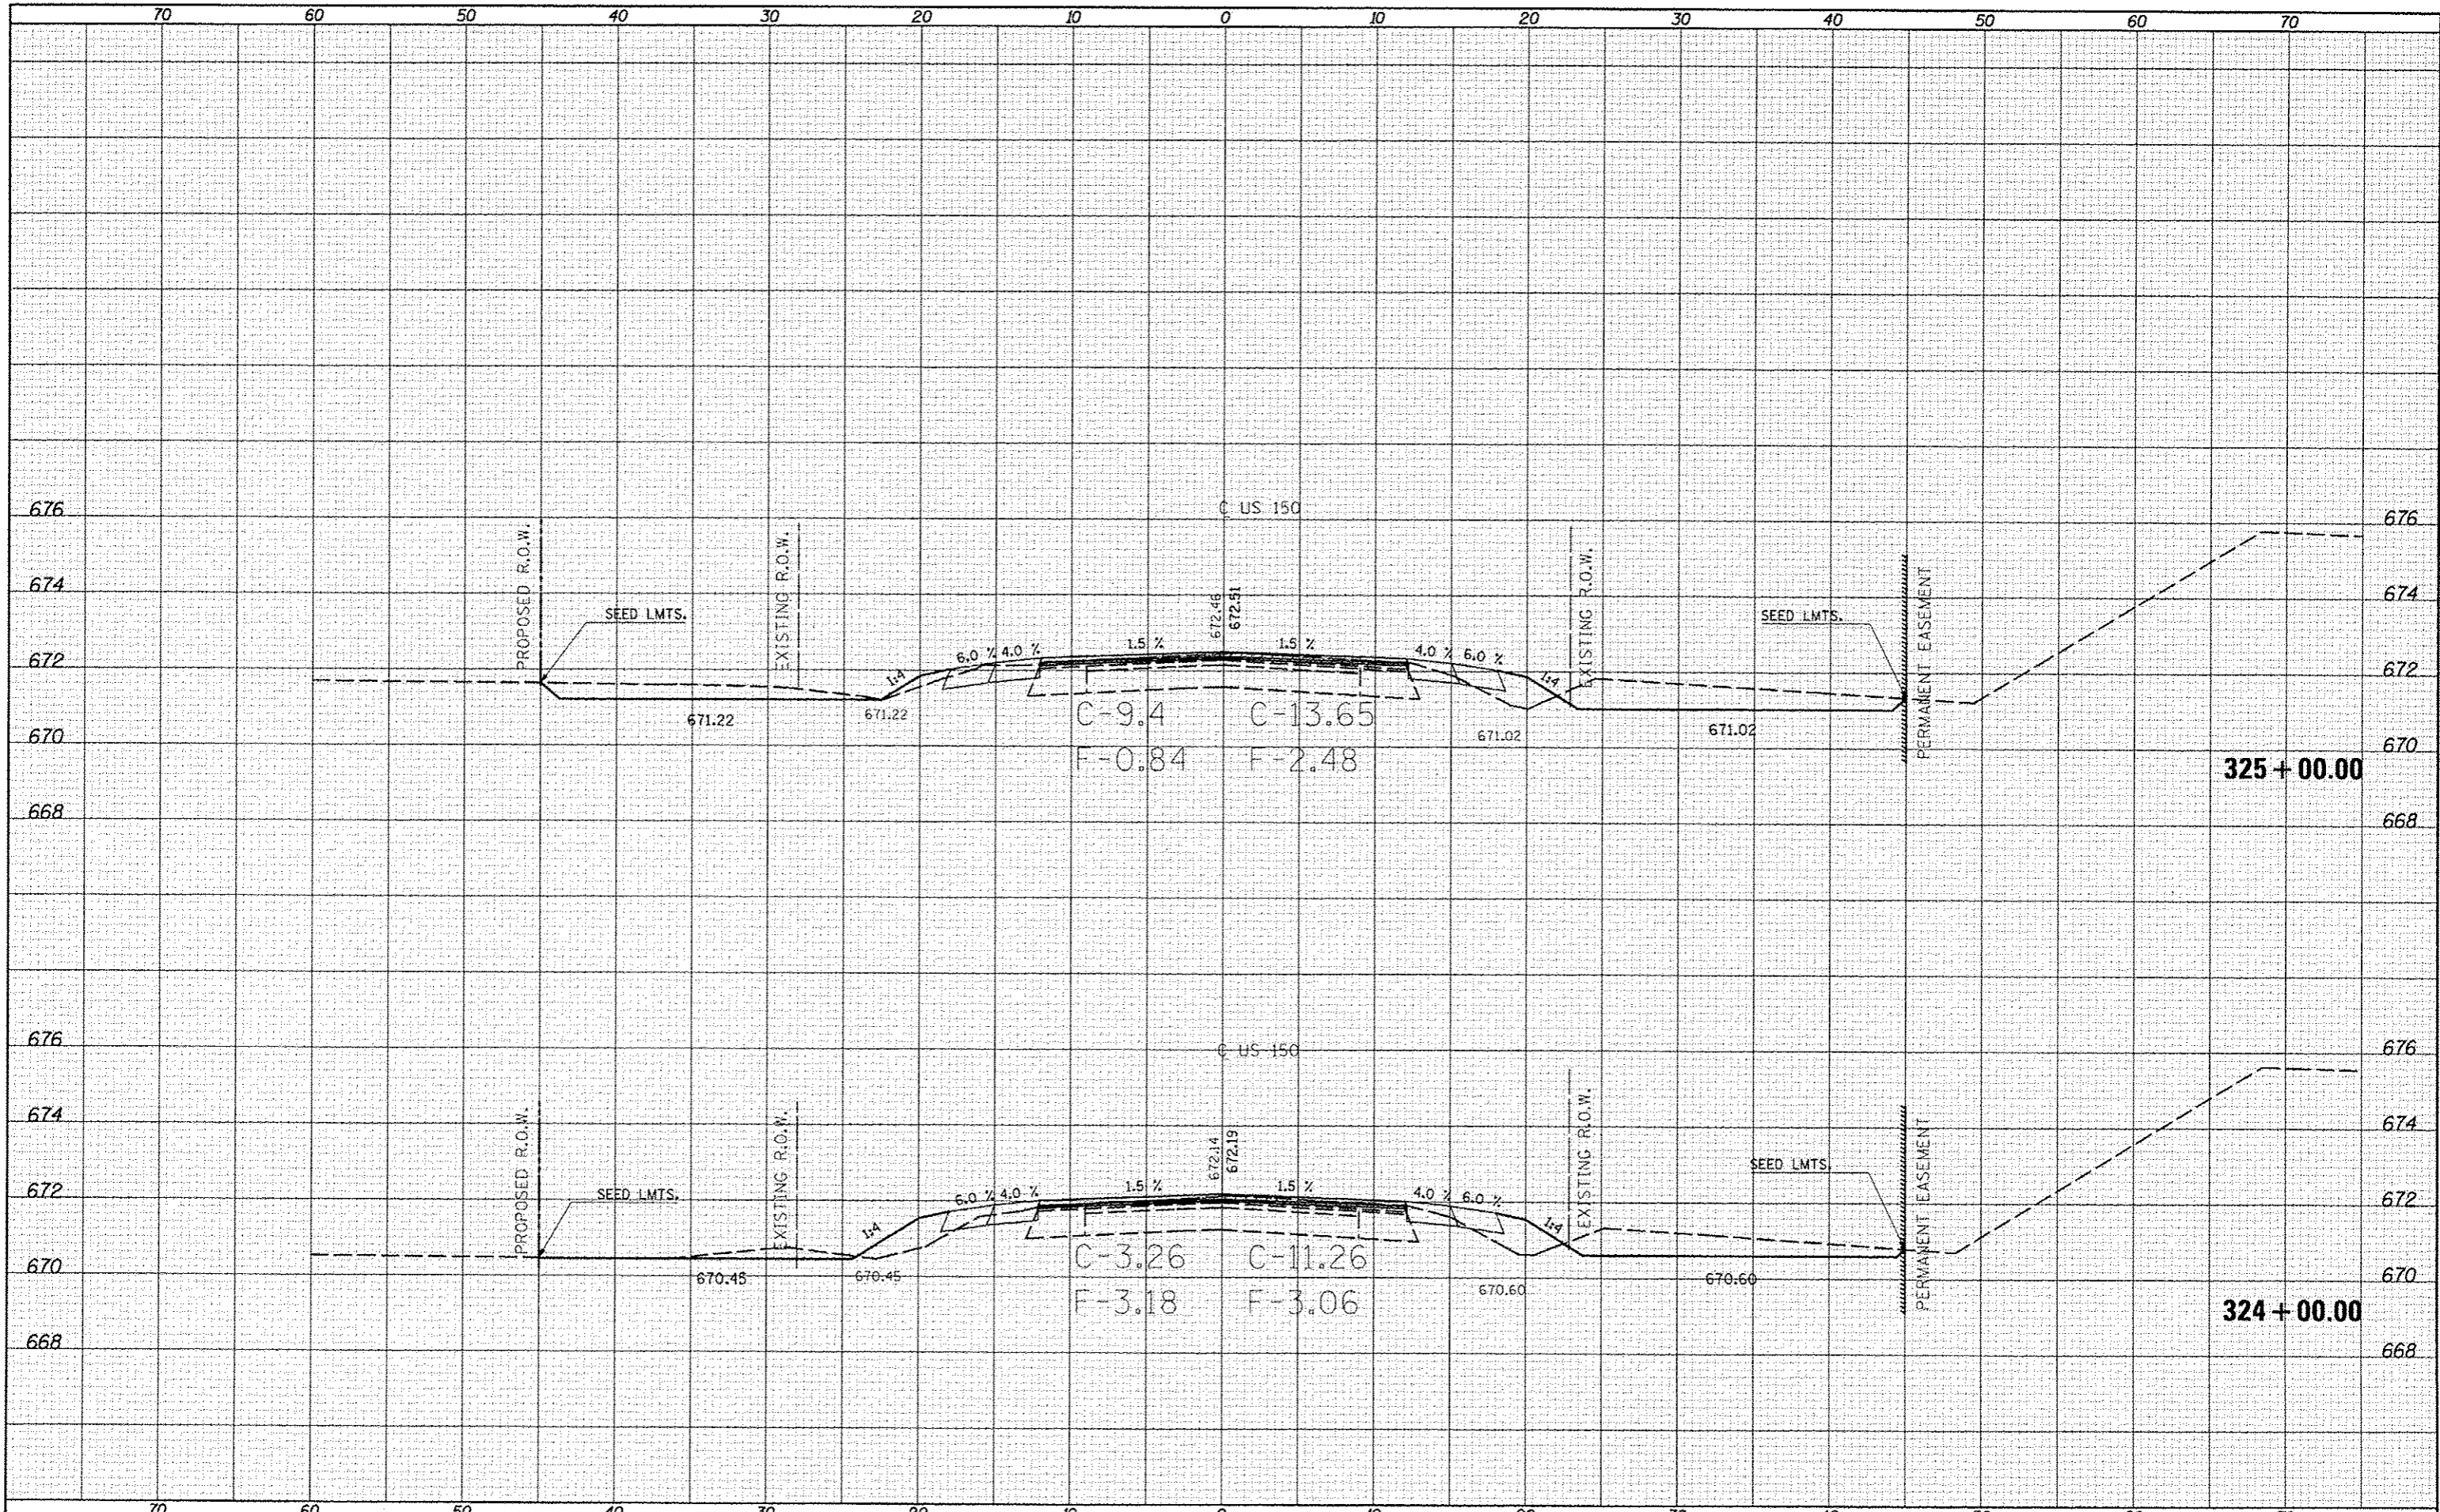

FILE NAME	ci:\p\work\p\idat\cear\look\jd\0253076\0570663
USER NAME	cear\look_jd
DESIGNED	
DRAWN	
CHECKED	
DATE	
PLLOT SCALE	1/8"=1'-0"
PLLOT DATE	10/10/2013

DESIGNED	REVISD
DRAWN	REVISD
CHECKED	REVISD
DATE	REVISD

**STATE OF ILLINOIS  
DEPARTMENT OF TRANSPORTATION**

**US-150 CROSS SECTIONS**

SCALE: SHEET 145 OF 207 SHEETS STA. 324+00.00 TO STA. 325+00.00

F.A.U. RTE.	SECTION	COUNTY	TOTAL SHEETS	SHEET NO.
• F.A.U. 7152 & F.A.S. 1512	(2X,3RS-3 & 2RS-4	Champaign	551	457
			CONTRACT NO.	70663
ILLINOIS FED. AID PROJECT				