


DATE	
BY	
REVISIONS	
1 SURVEYED	
2 PLOTTED	
3 TEMPLATE	
4 NOTE BOOK	
5 AS	
6 CHECKED	

DATE	
BY	
REVISIONS	
1 SURVEYED	
2 PLOTTED	
3 TEMPLATE	
4 NOTE BOOK	
5 AS	
6 CHECKED	

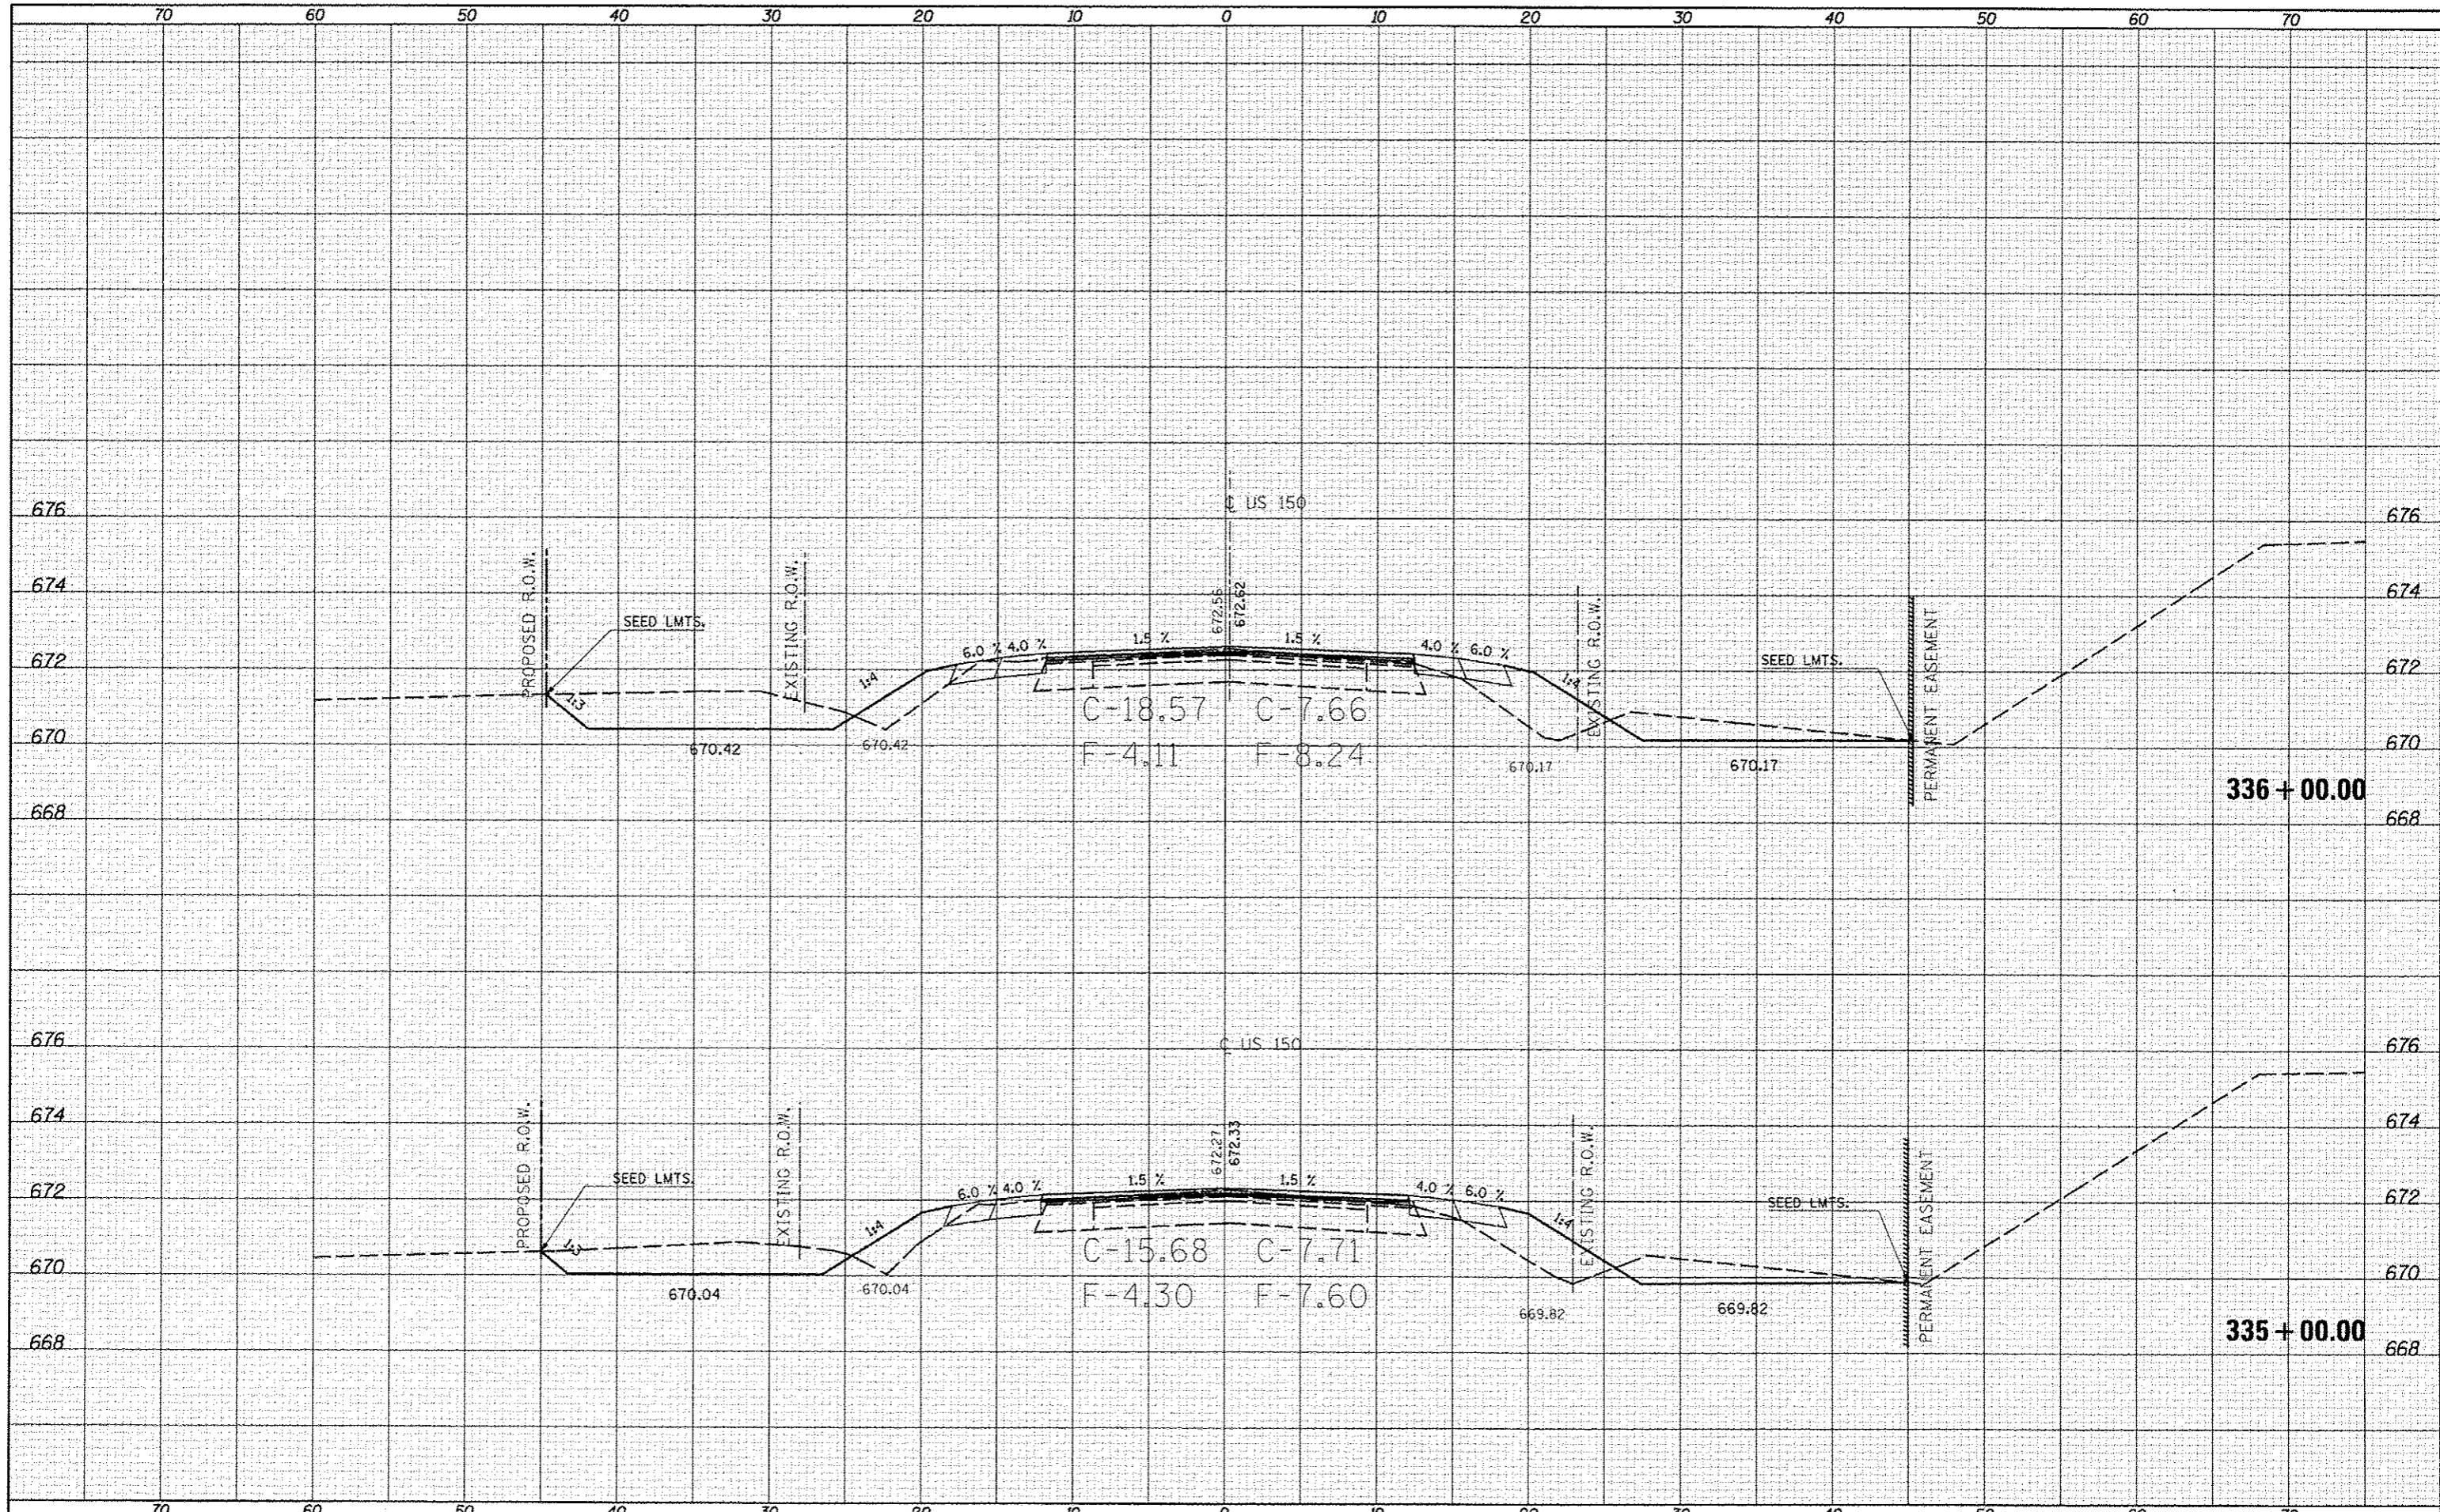

FILE NAME = c:\pwwork\p\dot\cear\ack_jd\0253076\0570663

USER NAME = cear\ack_jd
 PLOT SCALE = 1/8" = 100'
 PLOT DATE = 10/10/2013

DESIGNED -
 DRAWN -
 CHECKED -
 DATE -

REVISED -
 REVISED -
 REVISED -
 REVISED -

STATE OF ILLINOIS
 DEPARTMENT OF TRANSPORTATION

US-150 CROSS SECTIONS

SCALE: SHEET 151 OF 207 SHEETS STA. 335+00.00 TO STA. 336+00.00

F.A. RTE.	SECTION	COUNTY	TOTAL SHEETS	SHEET NO.
• F.A.U. 7152 & F.A.S. 1512	(2X,3)RS-3 & 2RS-4	Champaign	551	463
ILLINOIS FED. AID PROJECT			CONTRACT NO. 70663	