


| | |
|-----------------|--|
| DATE | |
| BY | |
| FINISHED SURVEY | |
| PLOTTED | |
| NOTE BOOK | |
| AREAS CHECKED | |
| NO. | |

| | |
|-----------------|--|
| DATE | |
| BY | |
| ORIGINAL SURVEY | |
| PLOTTED | |
| NOTE BOOK | |
| AREAS CHECKED | |
| NO. | |

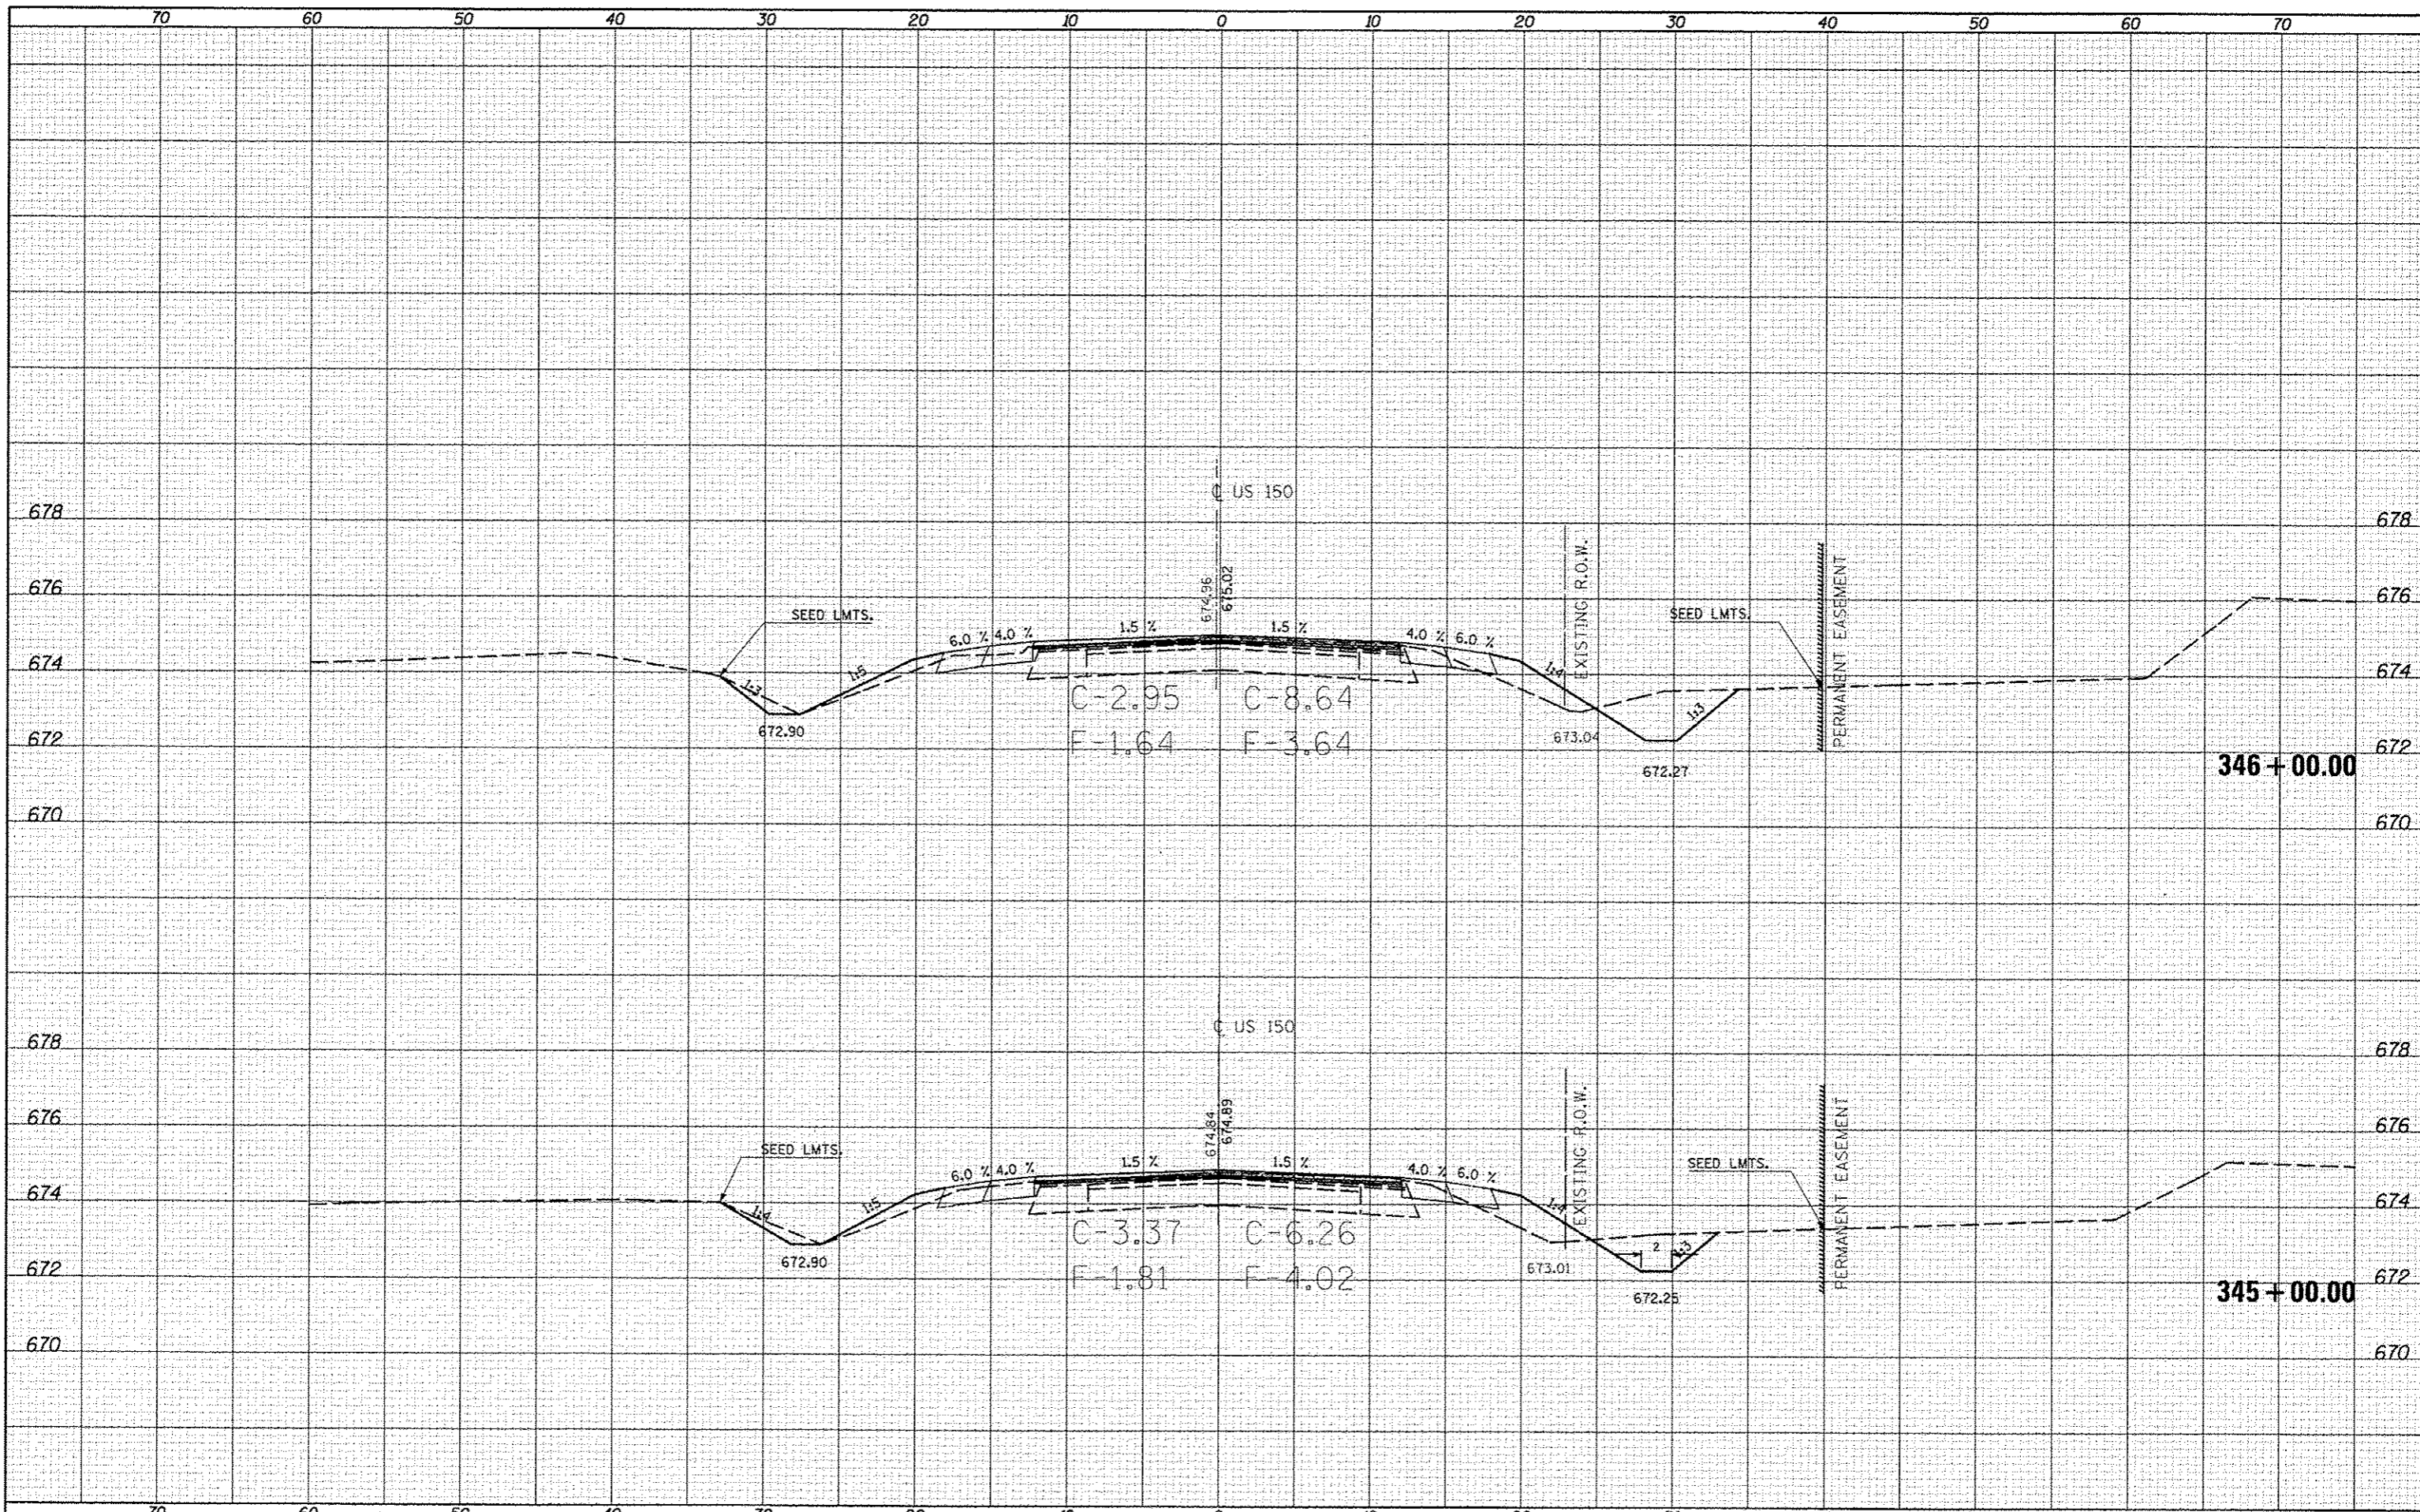

FILE NAME: c:\pwork\pwork\cear-lock\j\d253876\0578663

USER NAME: ceer-lock_jd
 PLOT SCALE: 10.0000' / 1"

 PLOT DATE: 10/10/2013

DESIGNED -
 DRAWN -
 CHECKED -
 DATE -

REVISED -
 REVISED -
 REVISED -
 REVISED -

STATE OF ILLINOIS
 DEPARTMENT OF TRANSPORTATION

US-150 CROSS SECTIONS
 SCALE: SHEET 157 OF 207 SHEETS STA. 345+00.00 TO STA. 346+00.00

| F.A.J. RTE. | SECTION | COUNTY | TOTAL SHEETS | SHEET NO. |
|----------------------------|--------------------|-----------|---------------------------|-----------|
| *F.A.J. 7152 & F.A.S. 1512 | (2X,3RS-3 & 2RS-4) | Champaign | 551 | 469 |
| CONTRACT NO. 70663 | | | ILLINOIS FED. AID PROJECT | |