


DATE	
BY	
FINISHED SURVEY	
TOPIC	
NOTE BOOK	
AREAS	
AREAS CHECKED	

DATE	
BY	
ORIGINAL SURVEY	
TOPIC	
NOTE BOOK	
AREAS	
AREAS CHECKED	

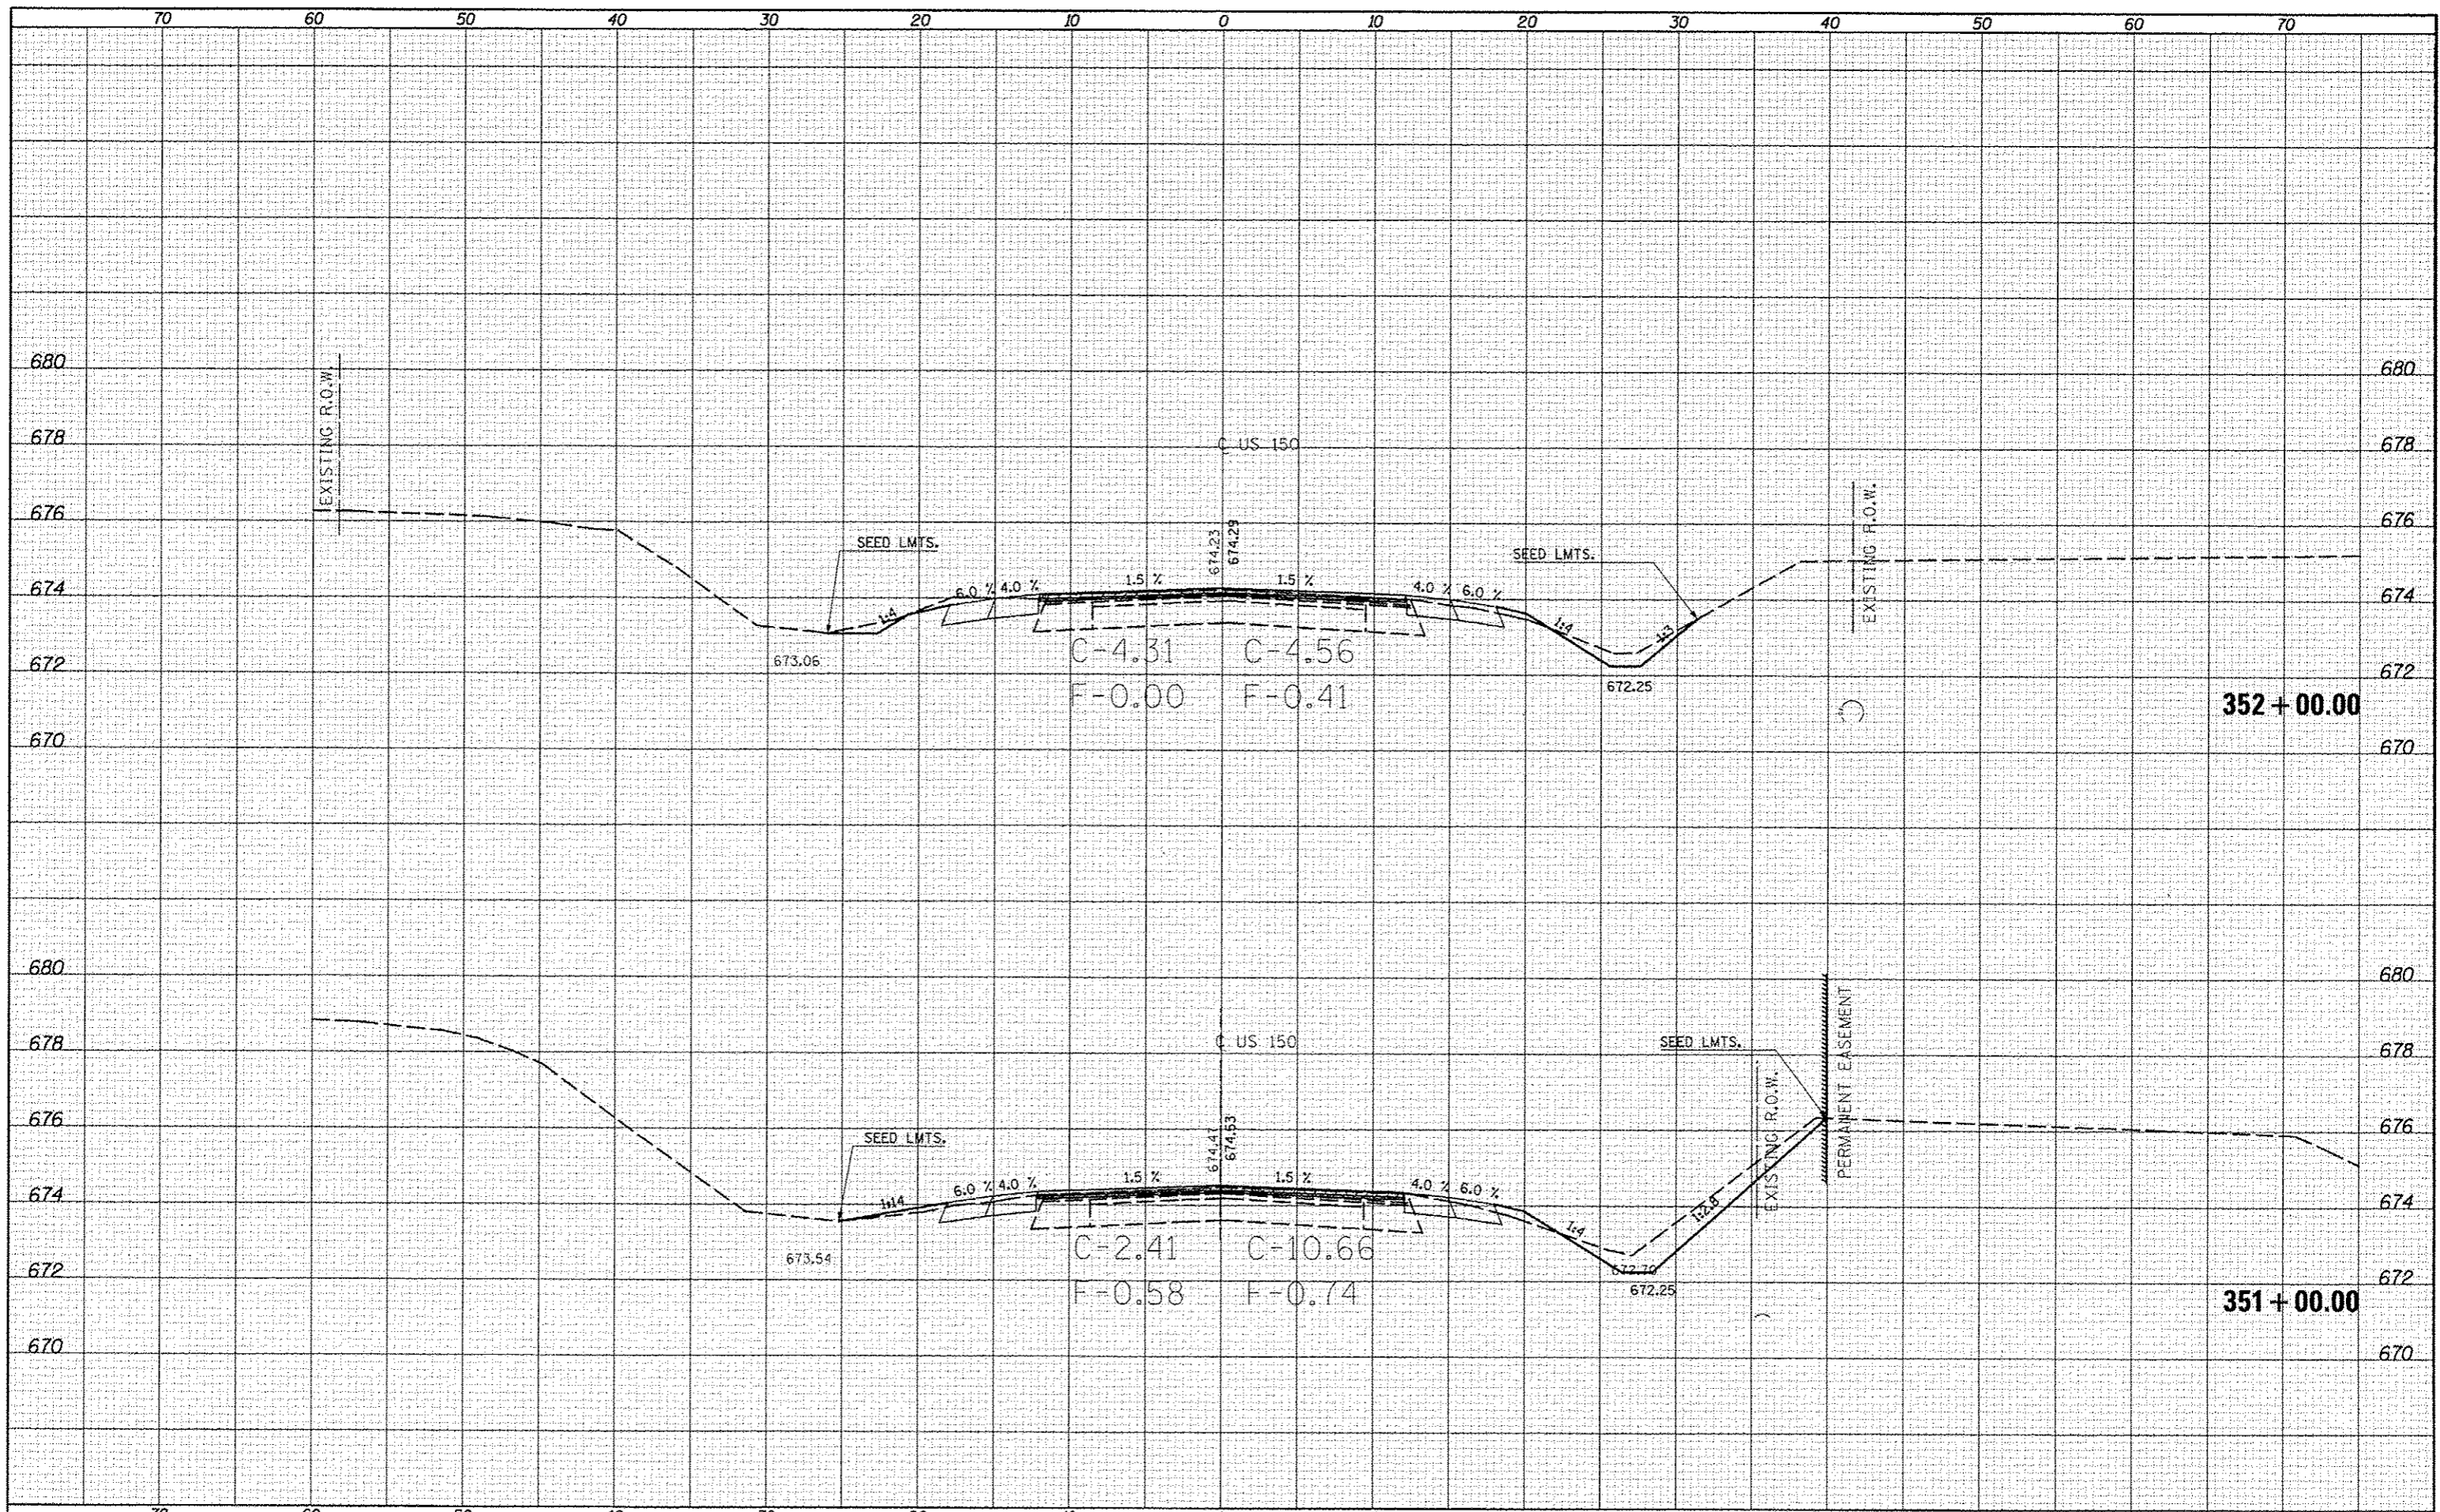

FILE NAME :  
 c:\pwork\pwork\enr\lock\j\d\253076\0578663

USER NAME : enr\lock\_jd  
 PLOT SCALE : 1/8" = 1'-0"  
 PLOT DATE : 10/10/2013

DESIGNED -  
 DRAWN -  
 CHECKED -  
 DATE -

REVISED -  
 REVISED -  
 REVISED -  
 REVISED -

STATE OF ILLINOIS  
 DEPARTMENT OF TRANSPORTATION

US-150 CROSS SECTIONS  
 SCALE: SHEET 160 OF 207 SHEETS STA. 351+00.00 TO STA. 352+00.00

F.A.S. RTE.	SECTION	COUNTY	TOTAL SHEETS	SHEET NO.
	(2X,3)RS-3 & 2RS-4	Champaign	551	472
	F.A.S. 7152 & F.A.S. 1512	CONTRACT NO. 70663		
	ILLINOIS FED. AID PROJECT			