


DATE	
BY	
FINAL SURVEY	
PLOTTED	
NOTE BOOK	
AREAS CHECKED	

DATE	
BY	
ORIGINAL SURVEY	
PLOTTED	
NOTE BOOK	
AREAS CHECKED	

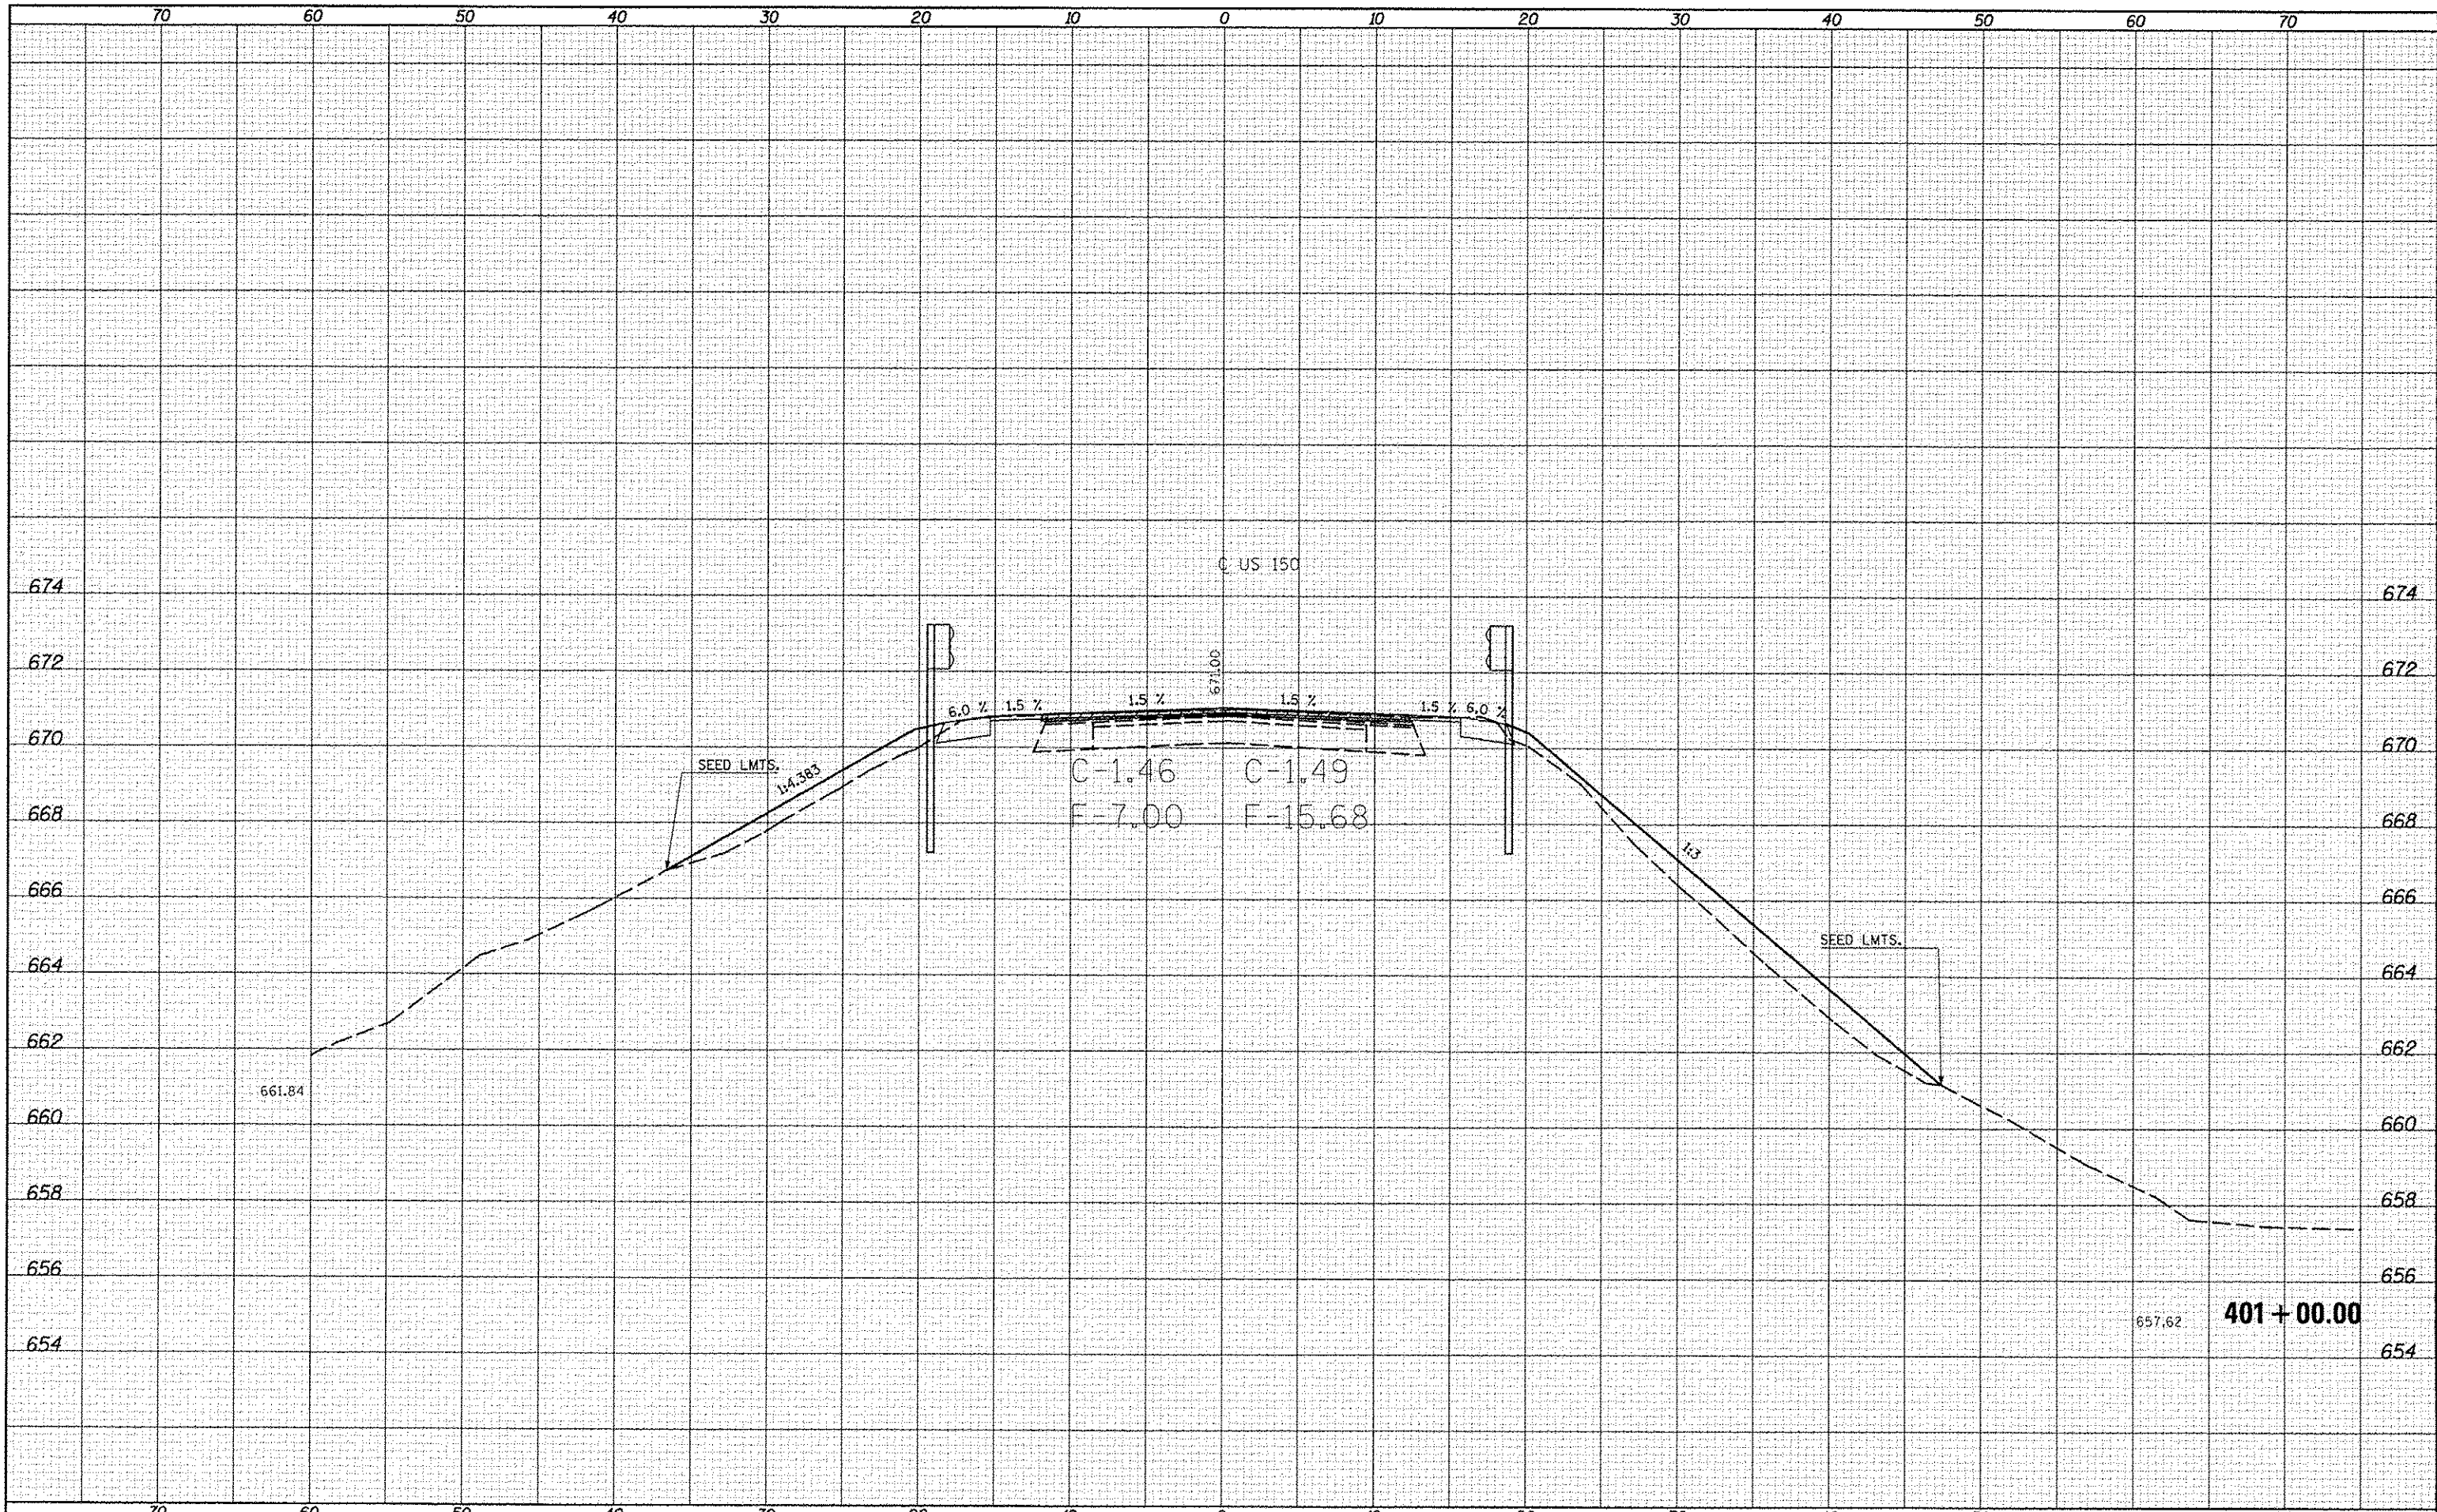

FILE NAME: c:\p\work\pwidth\conorlock\j\0253075\0570663\pht-us-150\_xs.dgn  
 PLOT SCALE: 10.0000 / in.  
 PLOT DATE: 10/10/2013

USER NAME: conorlockjd  
 DESIGNED: -  
 DRAWN: -  
 CHECKED: -  
 DATE: -

REVISED: -  
 REVISED: -  
 REVISED: -  
 REVISED: -

STATE OF ILLINOIS  
 DEPARTMENT OF TRANSPORTATION

US-150 CROSS SECTIONS

SCALE: SHEET 191 OF 207 SHEETS STA. 401+00.00 TO STA. 401+00.00

F.A. RTE.	SECTION	COUNTY	TOTAL SHEETS	SHEET NO.
*F.A.U. 7152 & F.A.S. 1512	(2X)RS-3 & 2RS-4	Champaign	551	503
CONTRACT NO. 70663			[ILLINOIS] FED. AID PROJECT	