


DATE	
BY	
SURVEYED	
PLOTTED	
TEMPLATE	
AREAS	
AREAS CHECKED	
FINAL SURVEY	
NOTE BOOK	
NO.	

DATE	
BY	
SURVEYED	
PLOTTED	
TEMPLATE	
AREAS	
AREAS CHECKED	
ORIGINAL SURVEY	
NOTE BOOK	
NO.	

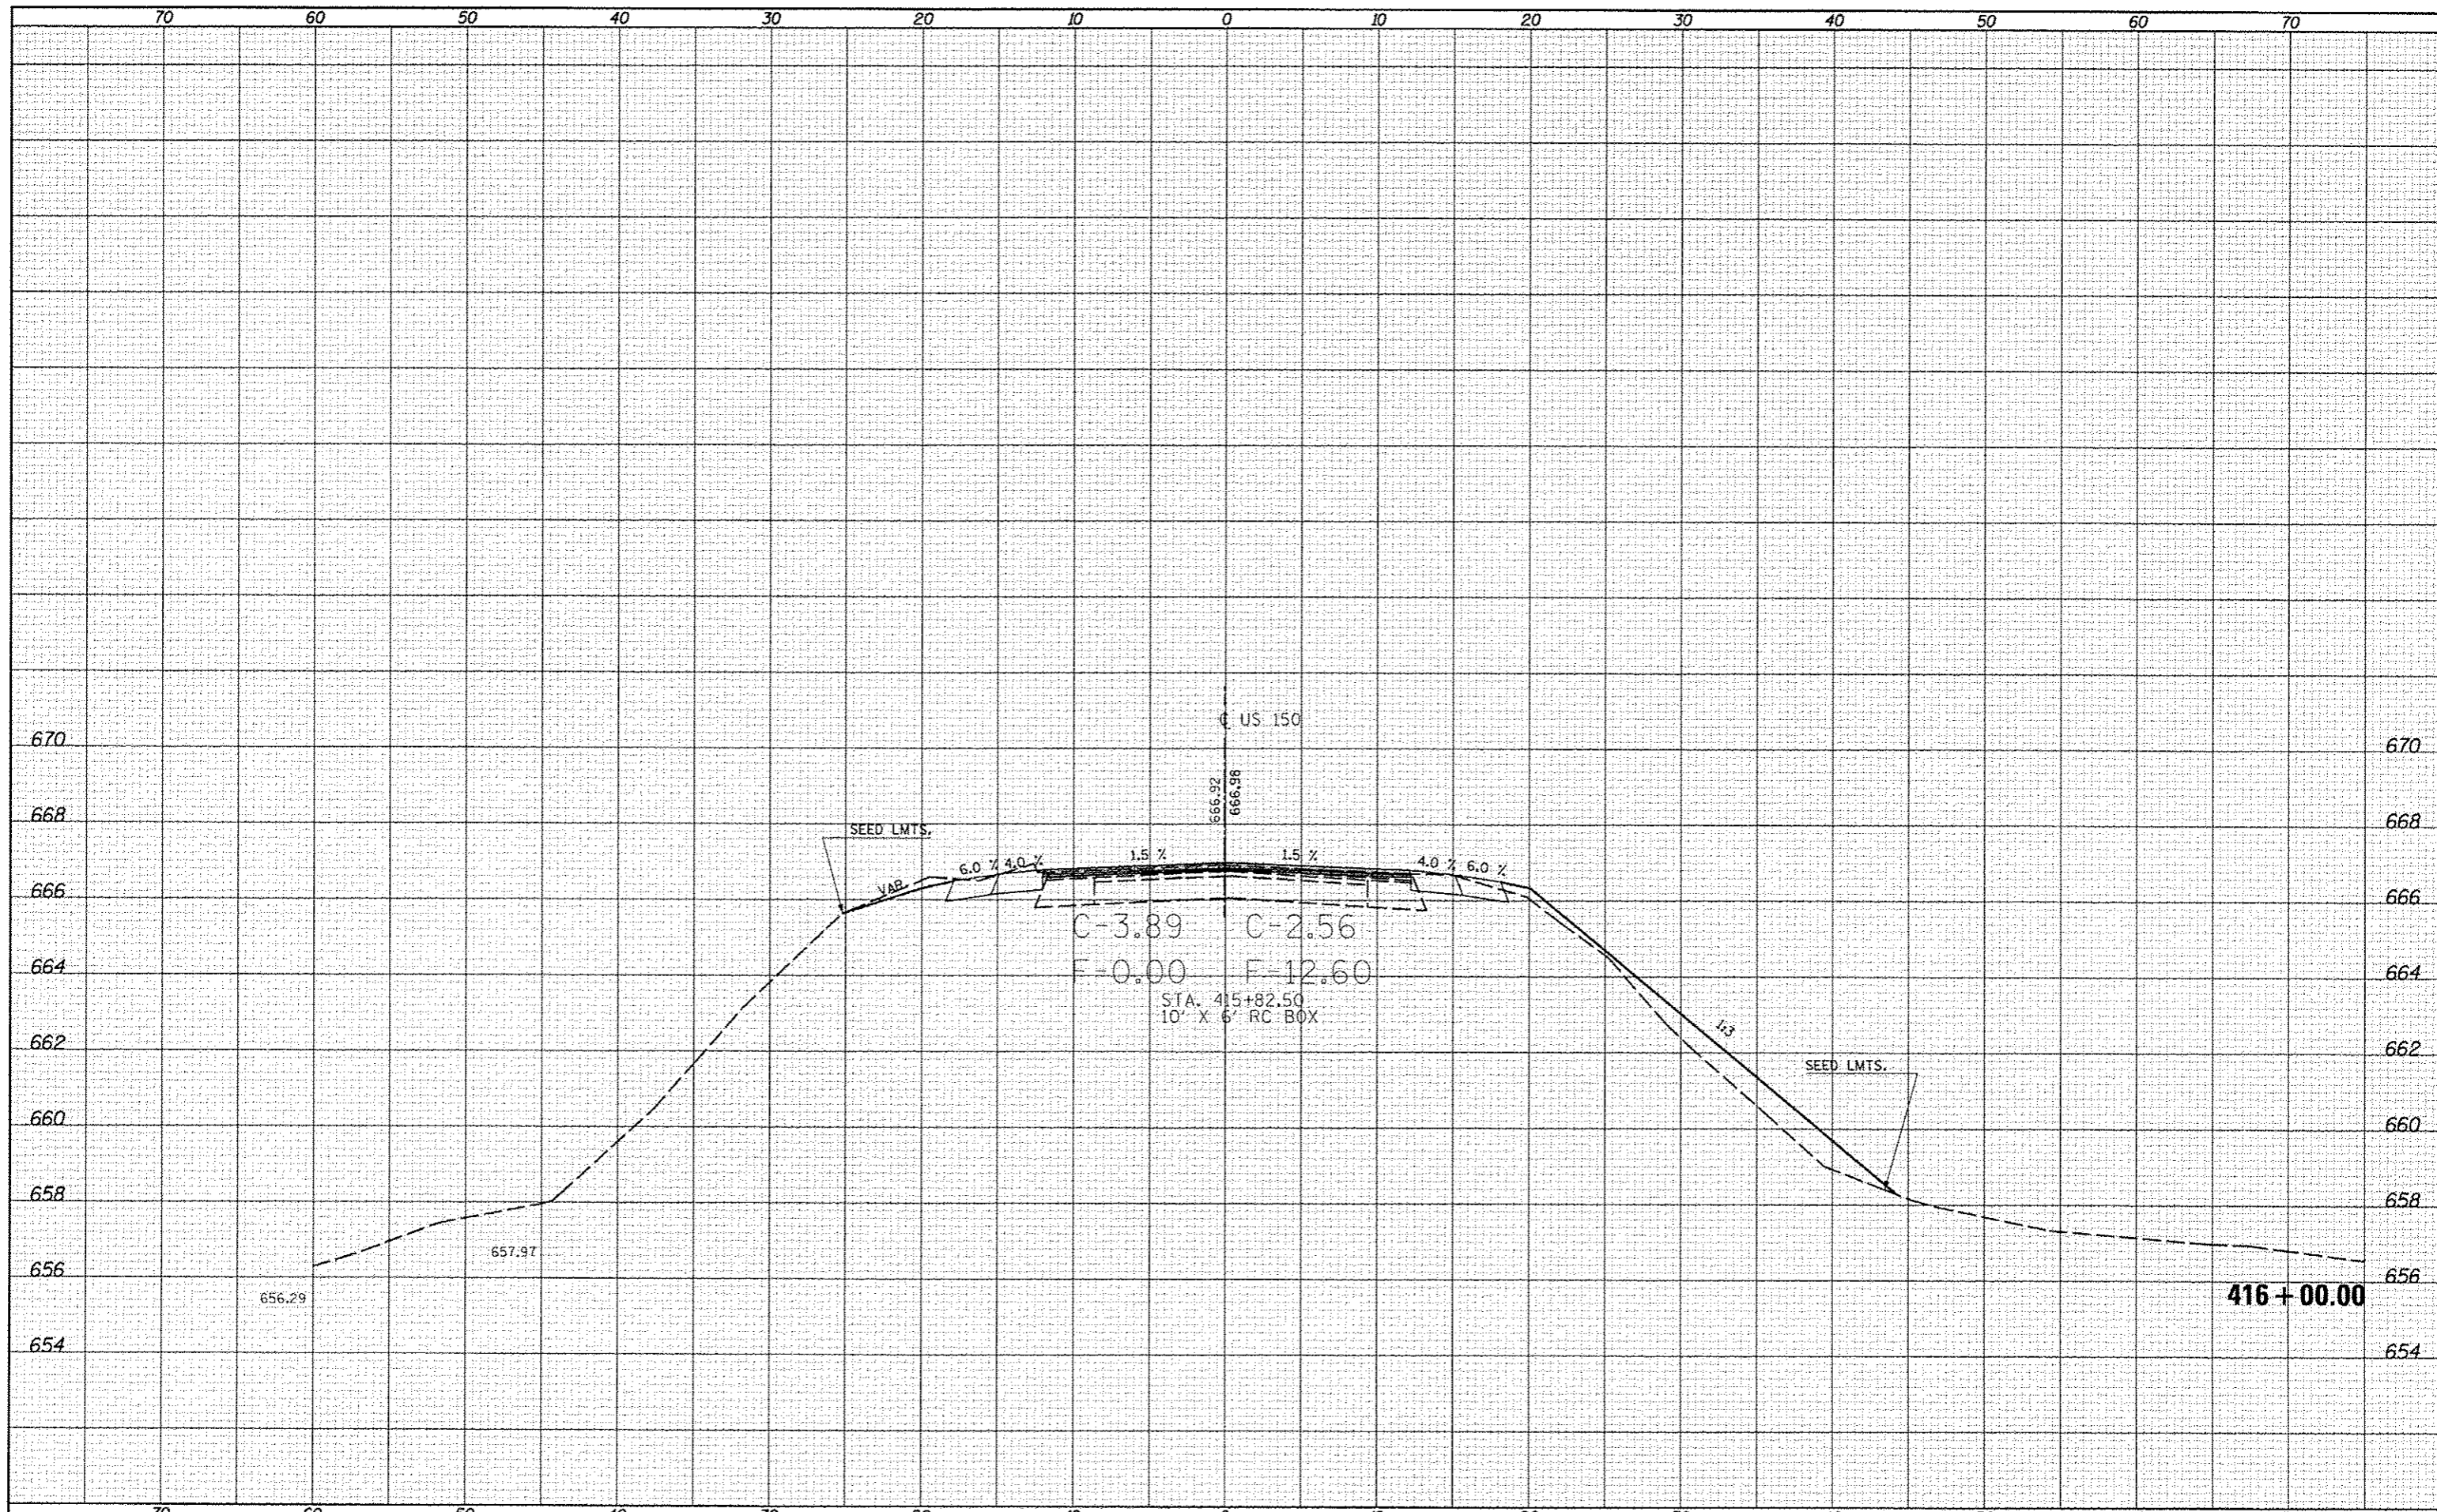

FILE NAME: c:\pwworkspace\lockjd\0253876\0570663

USER NAME: enorlockjd
 HT-US-150_xs.dgn
 PLOT SCALE: 10.0000 / in.
 PLOT DATE: 10/10/2013

DESIGNED -
 DRAWN -
 CHECKED -
 DATE -

REVISED -
 REVISED -
 REVISED -
 REVISED -

STATE OF ILLINOIS
 DEPARTMENT OF TRANSPORTATION

SCALE: SHEET 206 OF 207 SHEETS STA. 416+00.00 TO STA. 416+00.00

US-150 CROSS SECTIONS

F.A. #.	SECTION	COUNTY	TOTAL SHEETS	SHEET NO.
*	12X,3RS-3 & 2RS-4	Champaign	551	518
*F.A.U. 7152 & F.A.S. 1512			CONTRACT NO. 70663	
[ILLINOIS] FED. AID PROJECT				