


DATE	
BY	
FINAL SURVEY	
SURVEYED	
TOP	
NOTE BOOK	
AREAS	
CHECKED	

DATE	
BY	
ORIGINAL SURVEY	
SURVEYED	
TOP	
NOTE BOOK	
AREAS	
CHECKED	

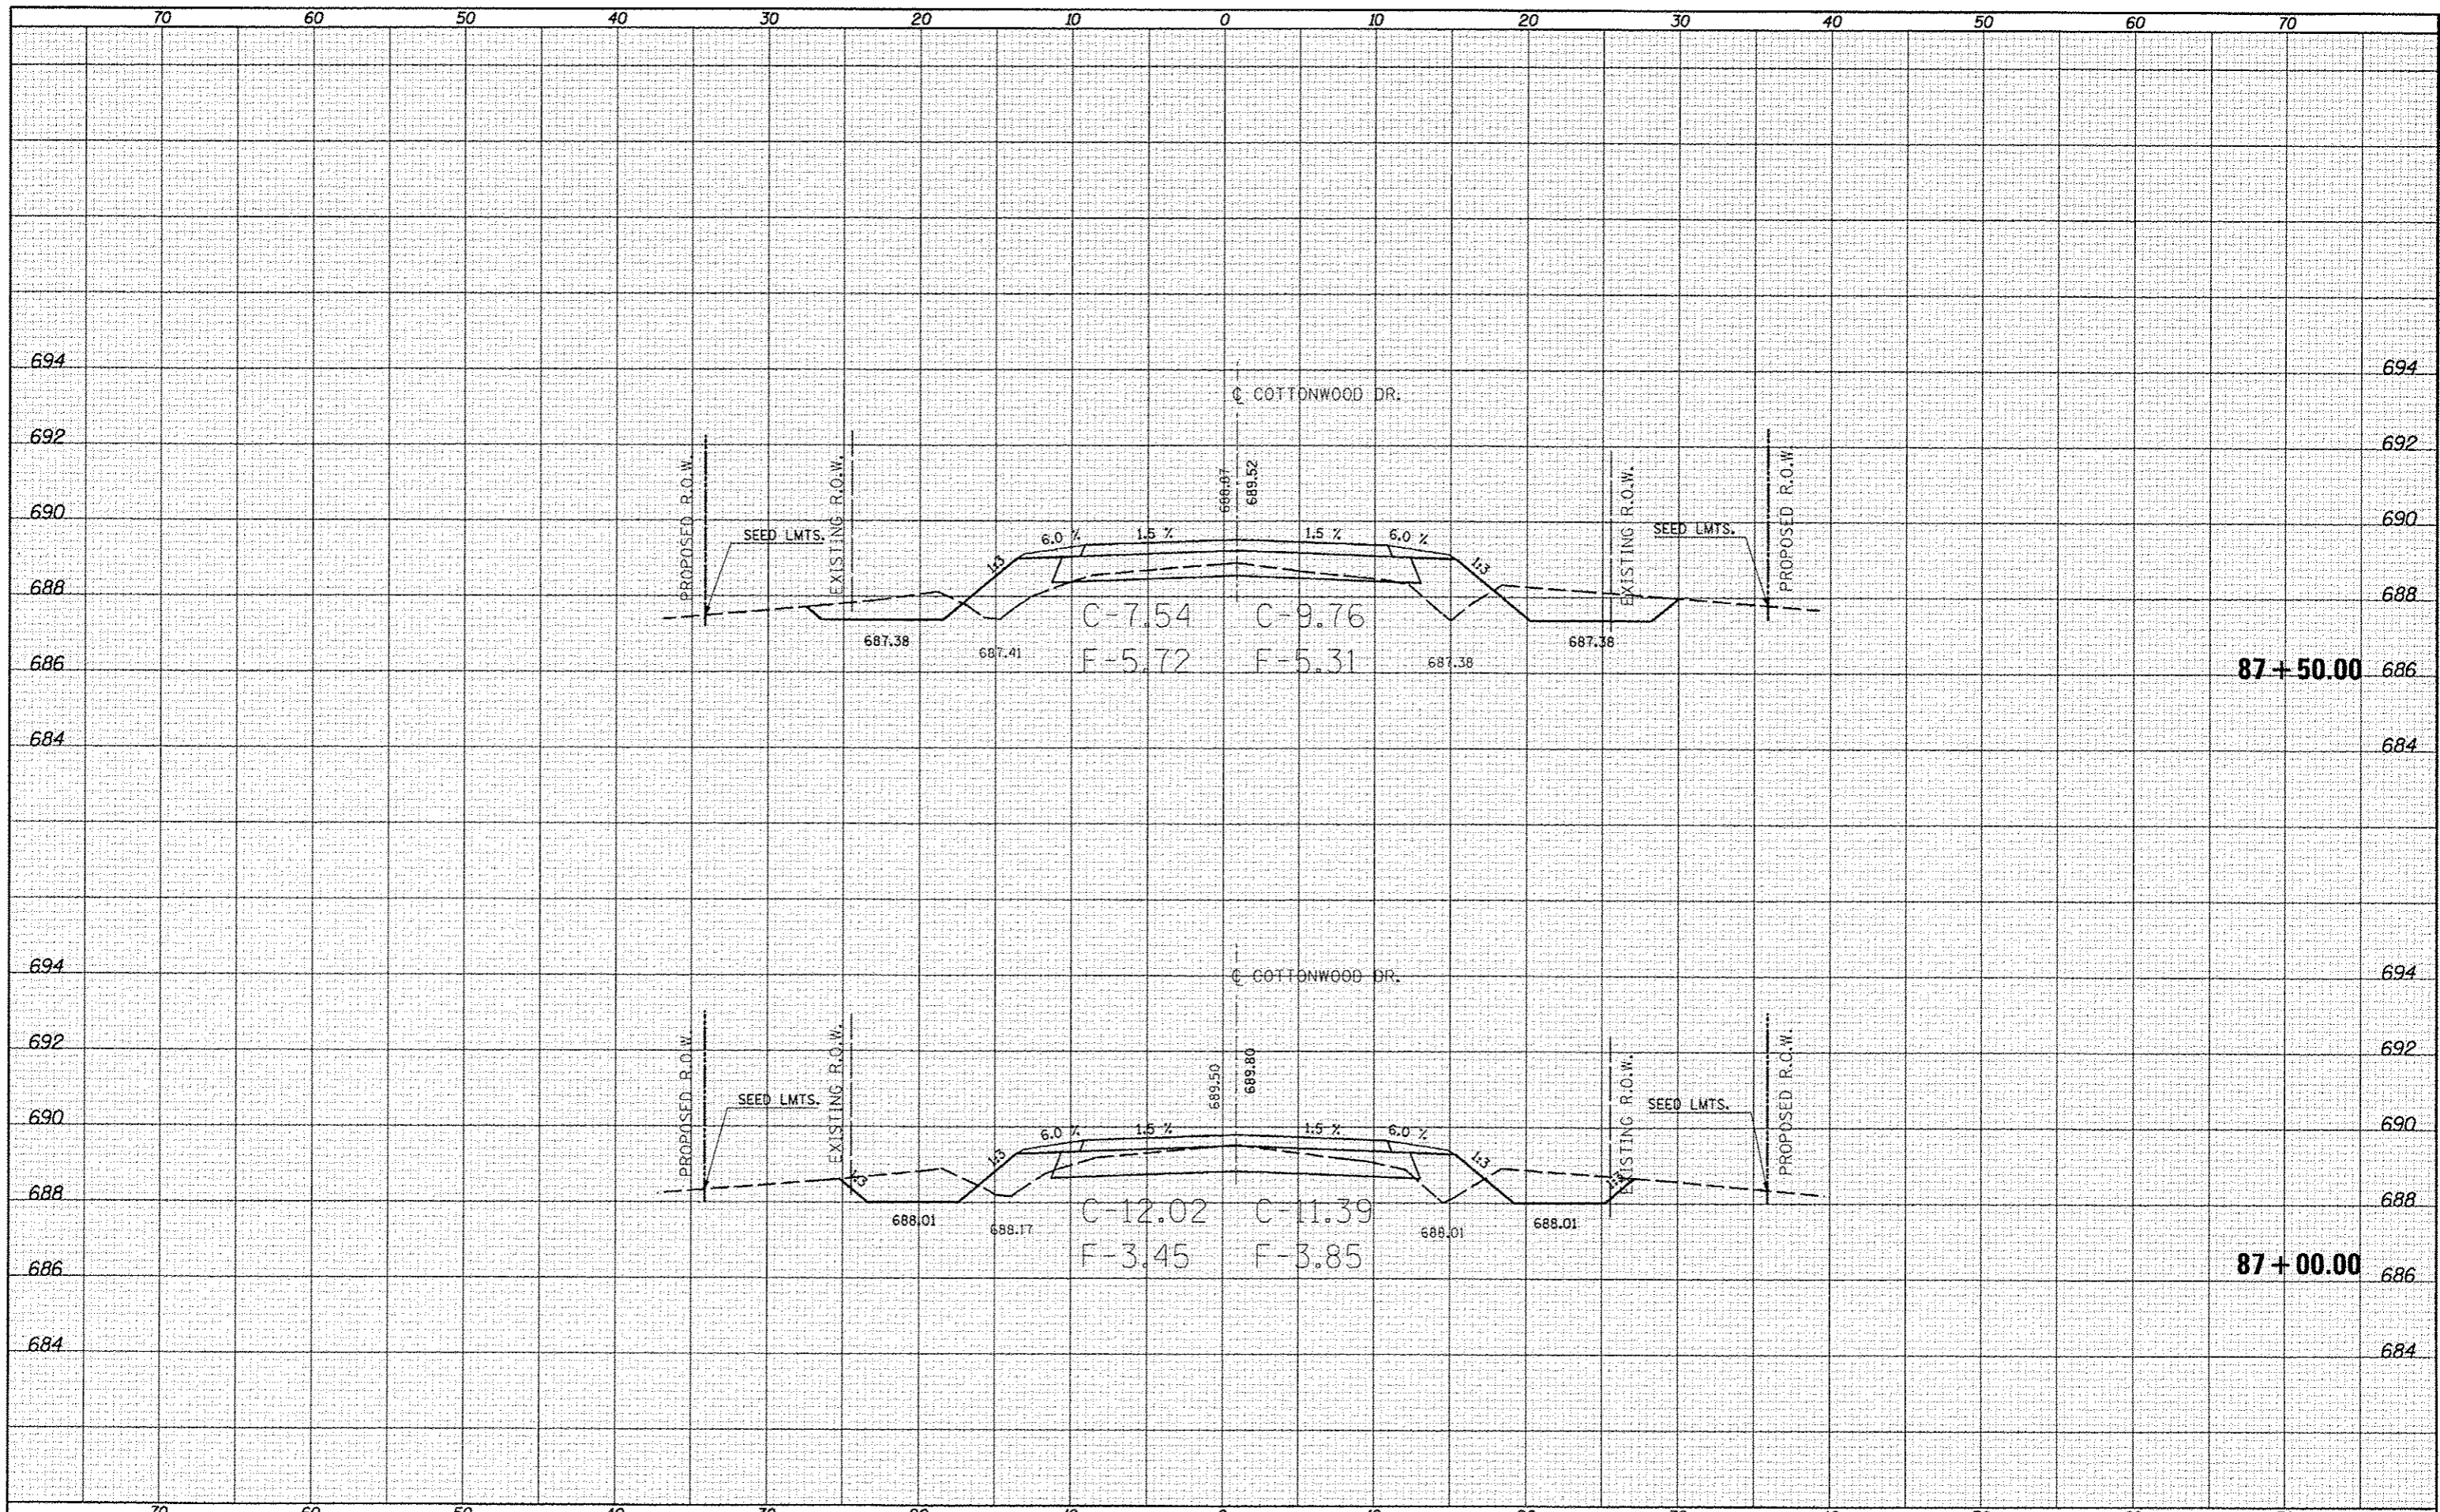

FILE NAME: c:\pwork\pwork\cearlock\8253075\0570663

USER NAME: ceerlockjd  
 FILE: XS-5Cotton.dgn  
 PLOT SCALE: 10.0000 / in.  
 PLOT DATE: 10/18/2013

DESIGNED -  
 DRAWN -  
 CHECKED -  
 DATE -

REVISED -  
 REVISED -  
 REVISED -  
 REVISED -

STATE OF ILLINOIS  
 DEPARTMENT OF TRANSPORTATION

COTTONWOOD DRIVE CROSS SECTIONS  
 SCALE: SHEET 2 OF 14 SHEETS STA. 87+00.00 TO STA. 87+50.00

F.A. RTE.	SECTION	COUNTY	TOTAL SHEETS	SHEET NO.
•	(2X,3)RS-3 & 2RS-4	Champaign	551	521
• F.A.U. 71S2 & F.A.S. 1512			CONTRACT NO. 70663	
ILLINOIS FED. AID PROJECT				