


DATE	
BY	
FINAL SURVEY	
REVISED SURVEY	
NO. OF SHEETS	
NO. OF BOOKS	
AREAS CHECKED	

DATE	
BY	
ORIGINAL SURVEY	
REVISED SURVEY	
NO. OF SHEETS	
NO. OF BOOKS	
AREAS CHECKED	

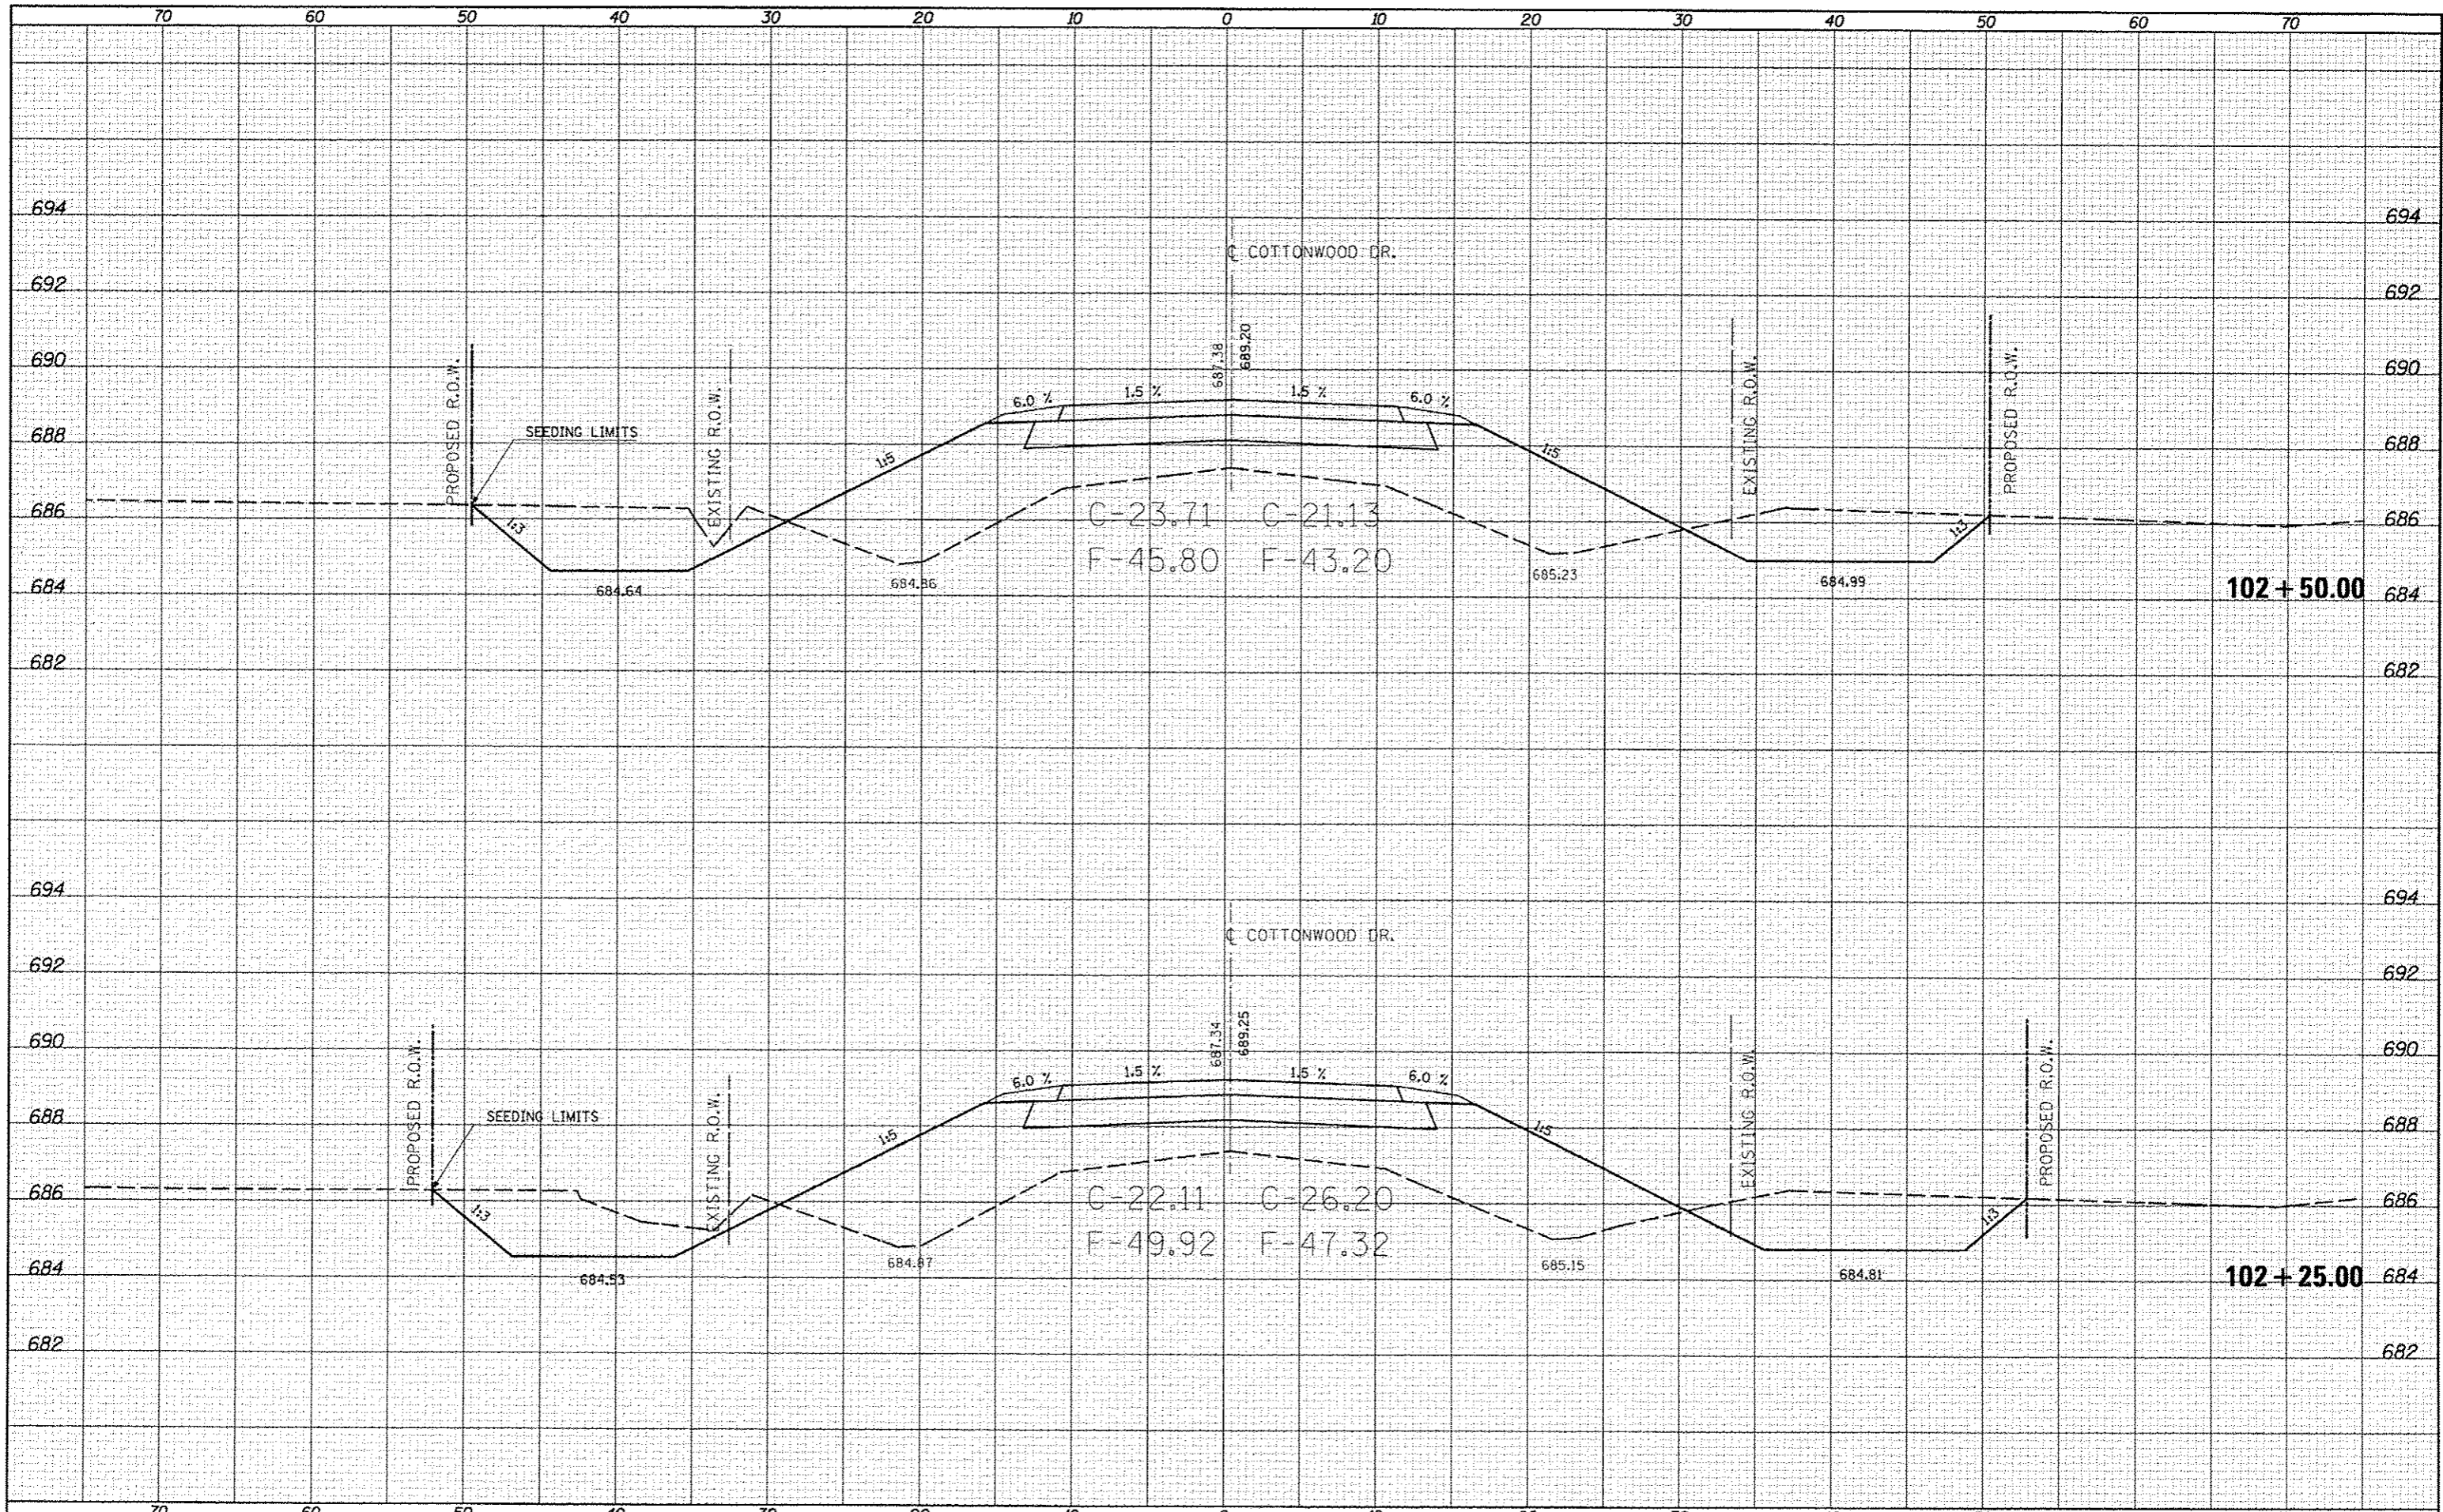

FILE NAME :
 c:\pwork\psidost\cottonwood\10253076\0570663

USER NAME : cee-lock
 SHEET : X5-N CottonWd.dgn
 PLOT SCALE : 10.0000 / 1" = 100'
 PLOT DATE : 10/10/2013

DESIGNED -
 DRAWN -
 CHECKED -
 DATE -

REVISED -
 REVISED -
 REVISED -
 REVISED -

STATE OF ILLINOIS
 DEPARTMENT OF TRANSPORTATION

COTTONWOOD DRIVE CROSS SECTIONS
 SCALE: SHEET 3 OF 10 SHEETS STA. 102+25.00 TO STA. 102+50.00

F.A. RTE.	SECTION	COUNTY	TOTAL SHEETS	SHEET NO.
*F.A.U. 7152 & F.A.S. 1512	(2X,3RS-3 & 2RS-4)	Champaign	551	536
CONTRACT NO. 70663			ILLINOIS FED. AID PROJECT	