


DATE	
BY	
FINISHED SURVEY	
PLOTTED	
TEMPLATE	
NOTE BOOK	
AREAS CHECKED	

DATE	
BY	
ORIGINAL SURVEY	
PLOTTED	
TEMPLATE	
NOTE BOOK	
AREAS CHECKED	

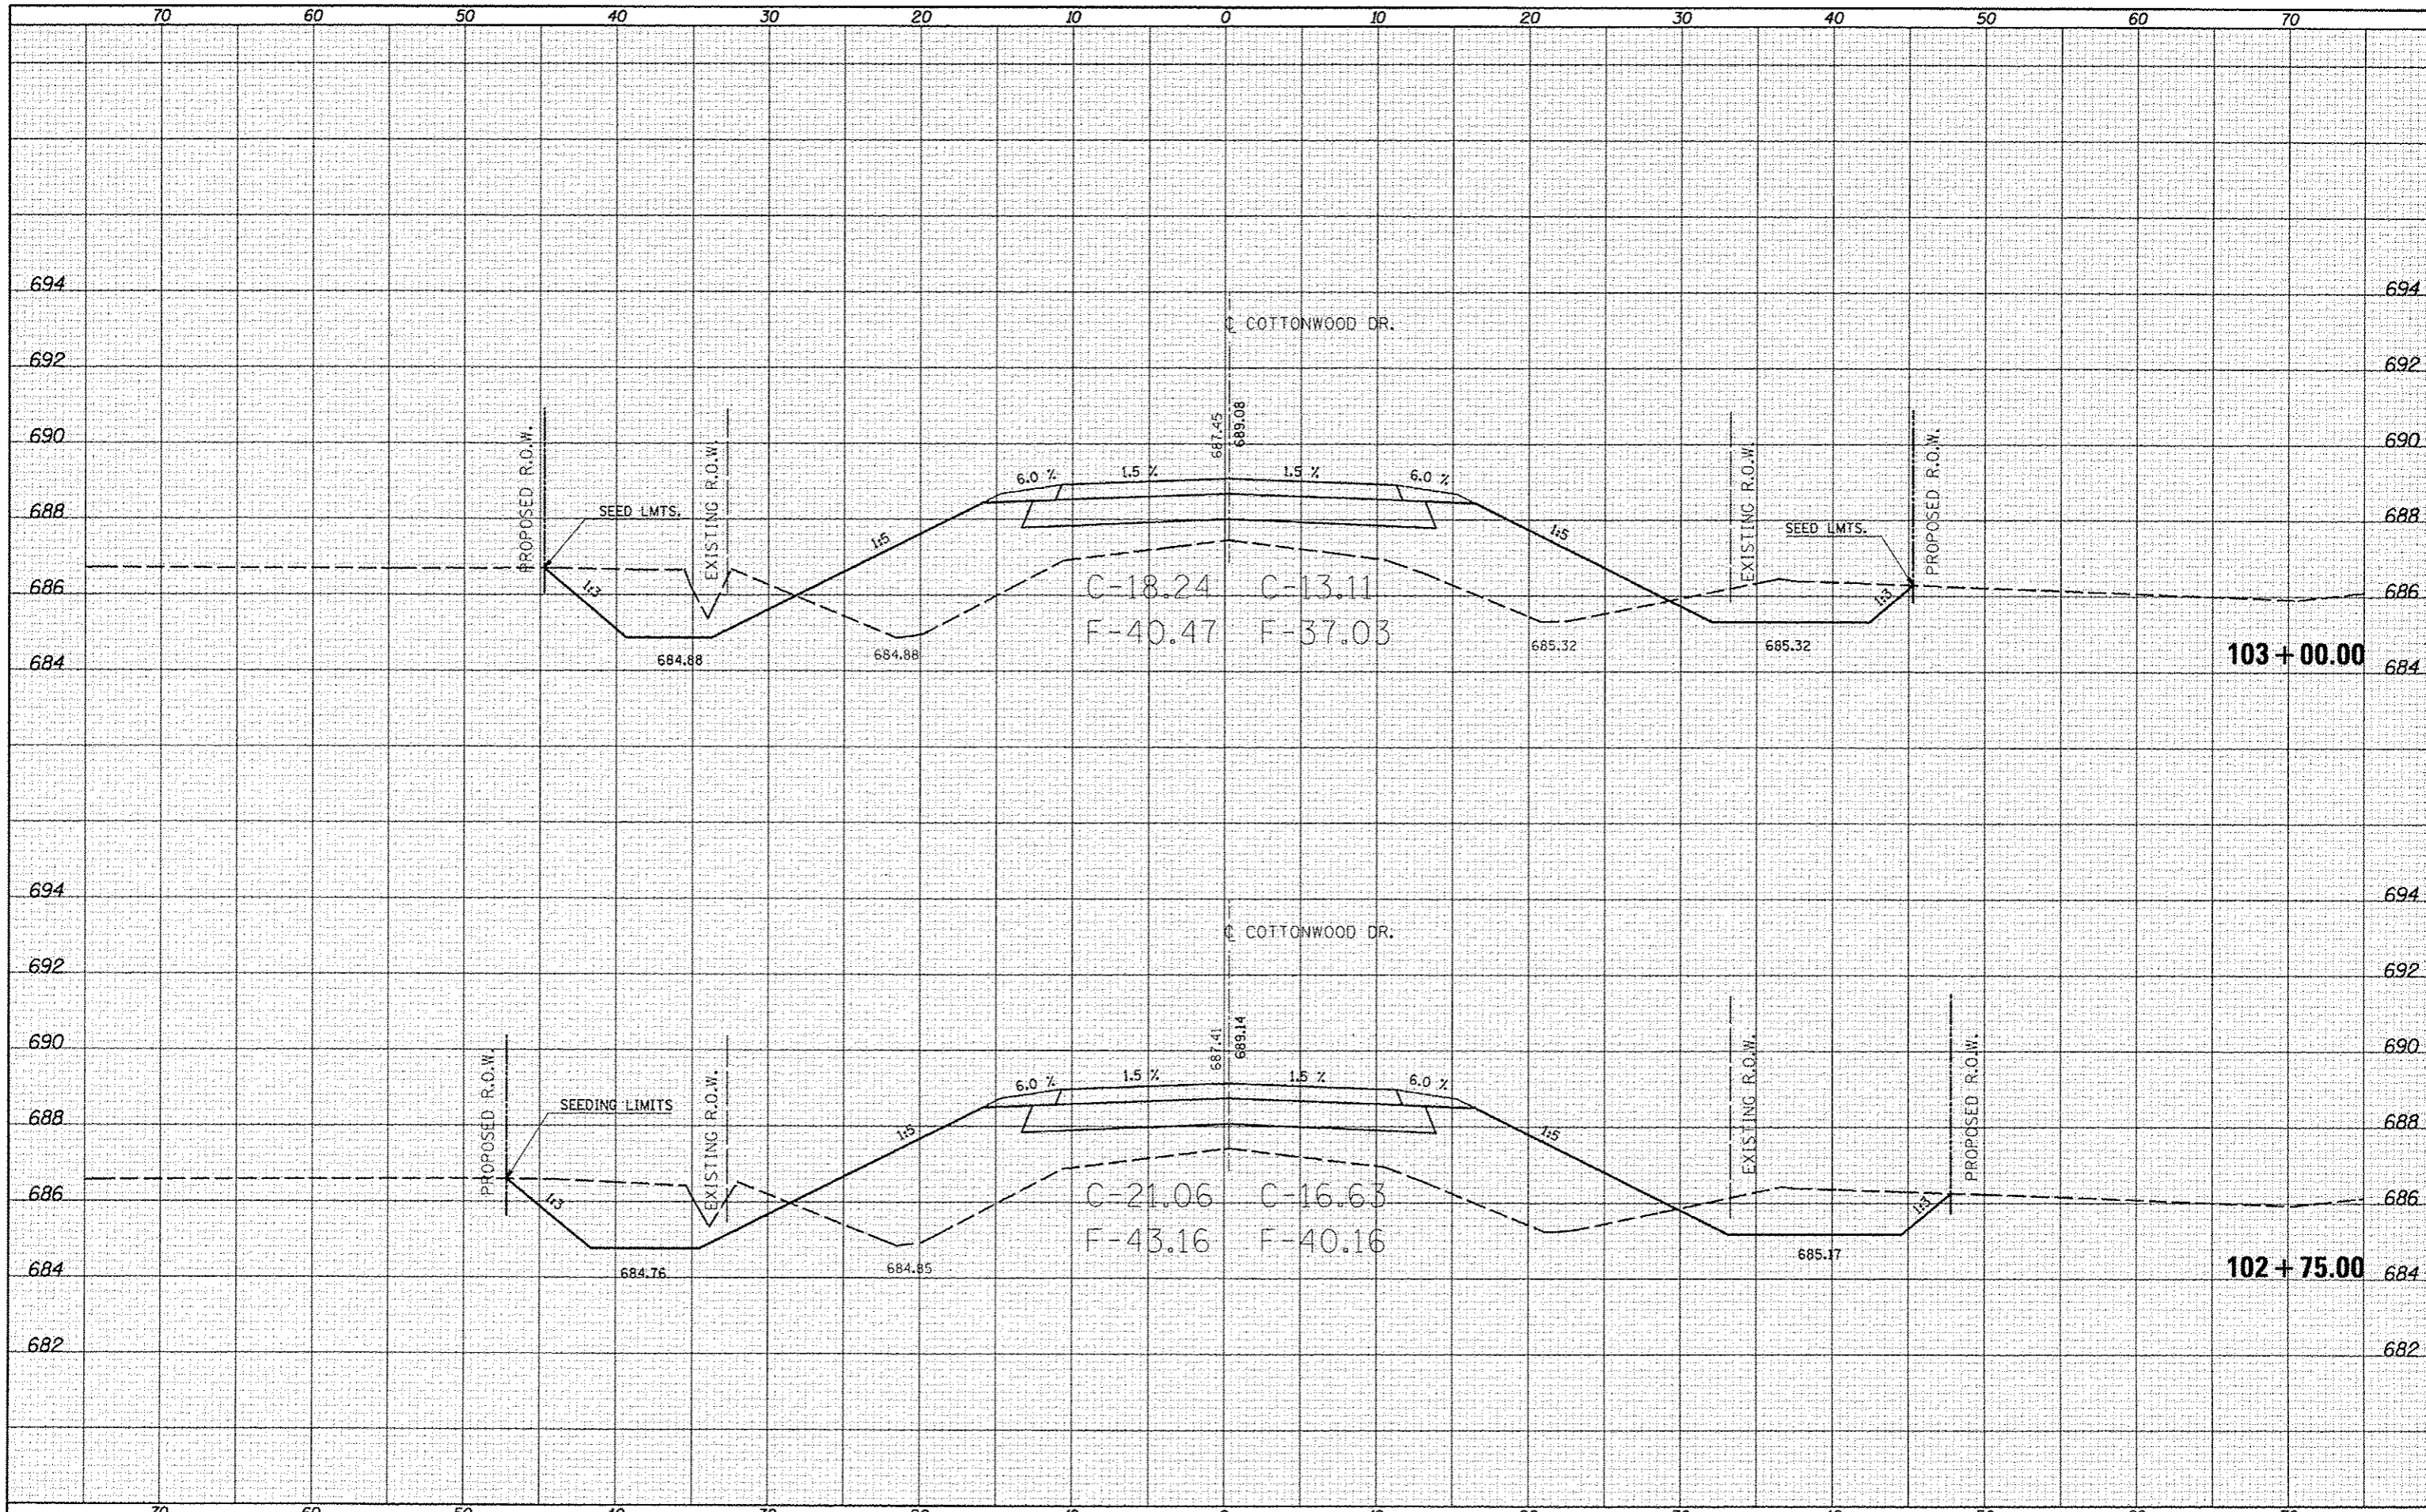

FILE NAME: c:\pwwork\pwwork\cenr\lock_jd\2253076\0570663

USER NAME: cenr\lock_jd
 PLOT SCALE: 1/8" = 1'-0"
 PLOT DATE: 10/19/2013

DESIGNED -
 DRAWN -
 CHECKED -
 DATE -

REVISED -
 REVISED -
 REVISED -
 REVISED -

**STATE OF ILLINOIS
 DEPARTMENT OF TRANSPORTATION**

COTTONWOOD DRIVE CROSS SECTIONS

SCALE: SHEET 4 OF 10 SHEETS STA. 102+75.00 TO STA. 103+00.00

F.A. RTE.	SECTION	COUNTY	TOTAL SHEETS	SHEET NO.
•	(2X)3RS-3 & 2RS-4	Champaign	551	537
*F.A.U. 7152 & F.A.S. 1512			CONTRACT NO. 70663	
ILLINOIS FED. AID PROJECT				