


DATE	
BY	
SURVEYED	
PLOTTED	
TEMPLATE	
NOTE BOOK	
AREAS CHECKED	

DATE	
BY	
SURVEYED	
PLOTTED	
TEMPLATE	
NOTE BOOK	
AREAS CHECKED	

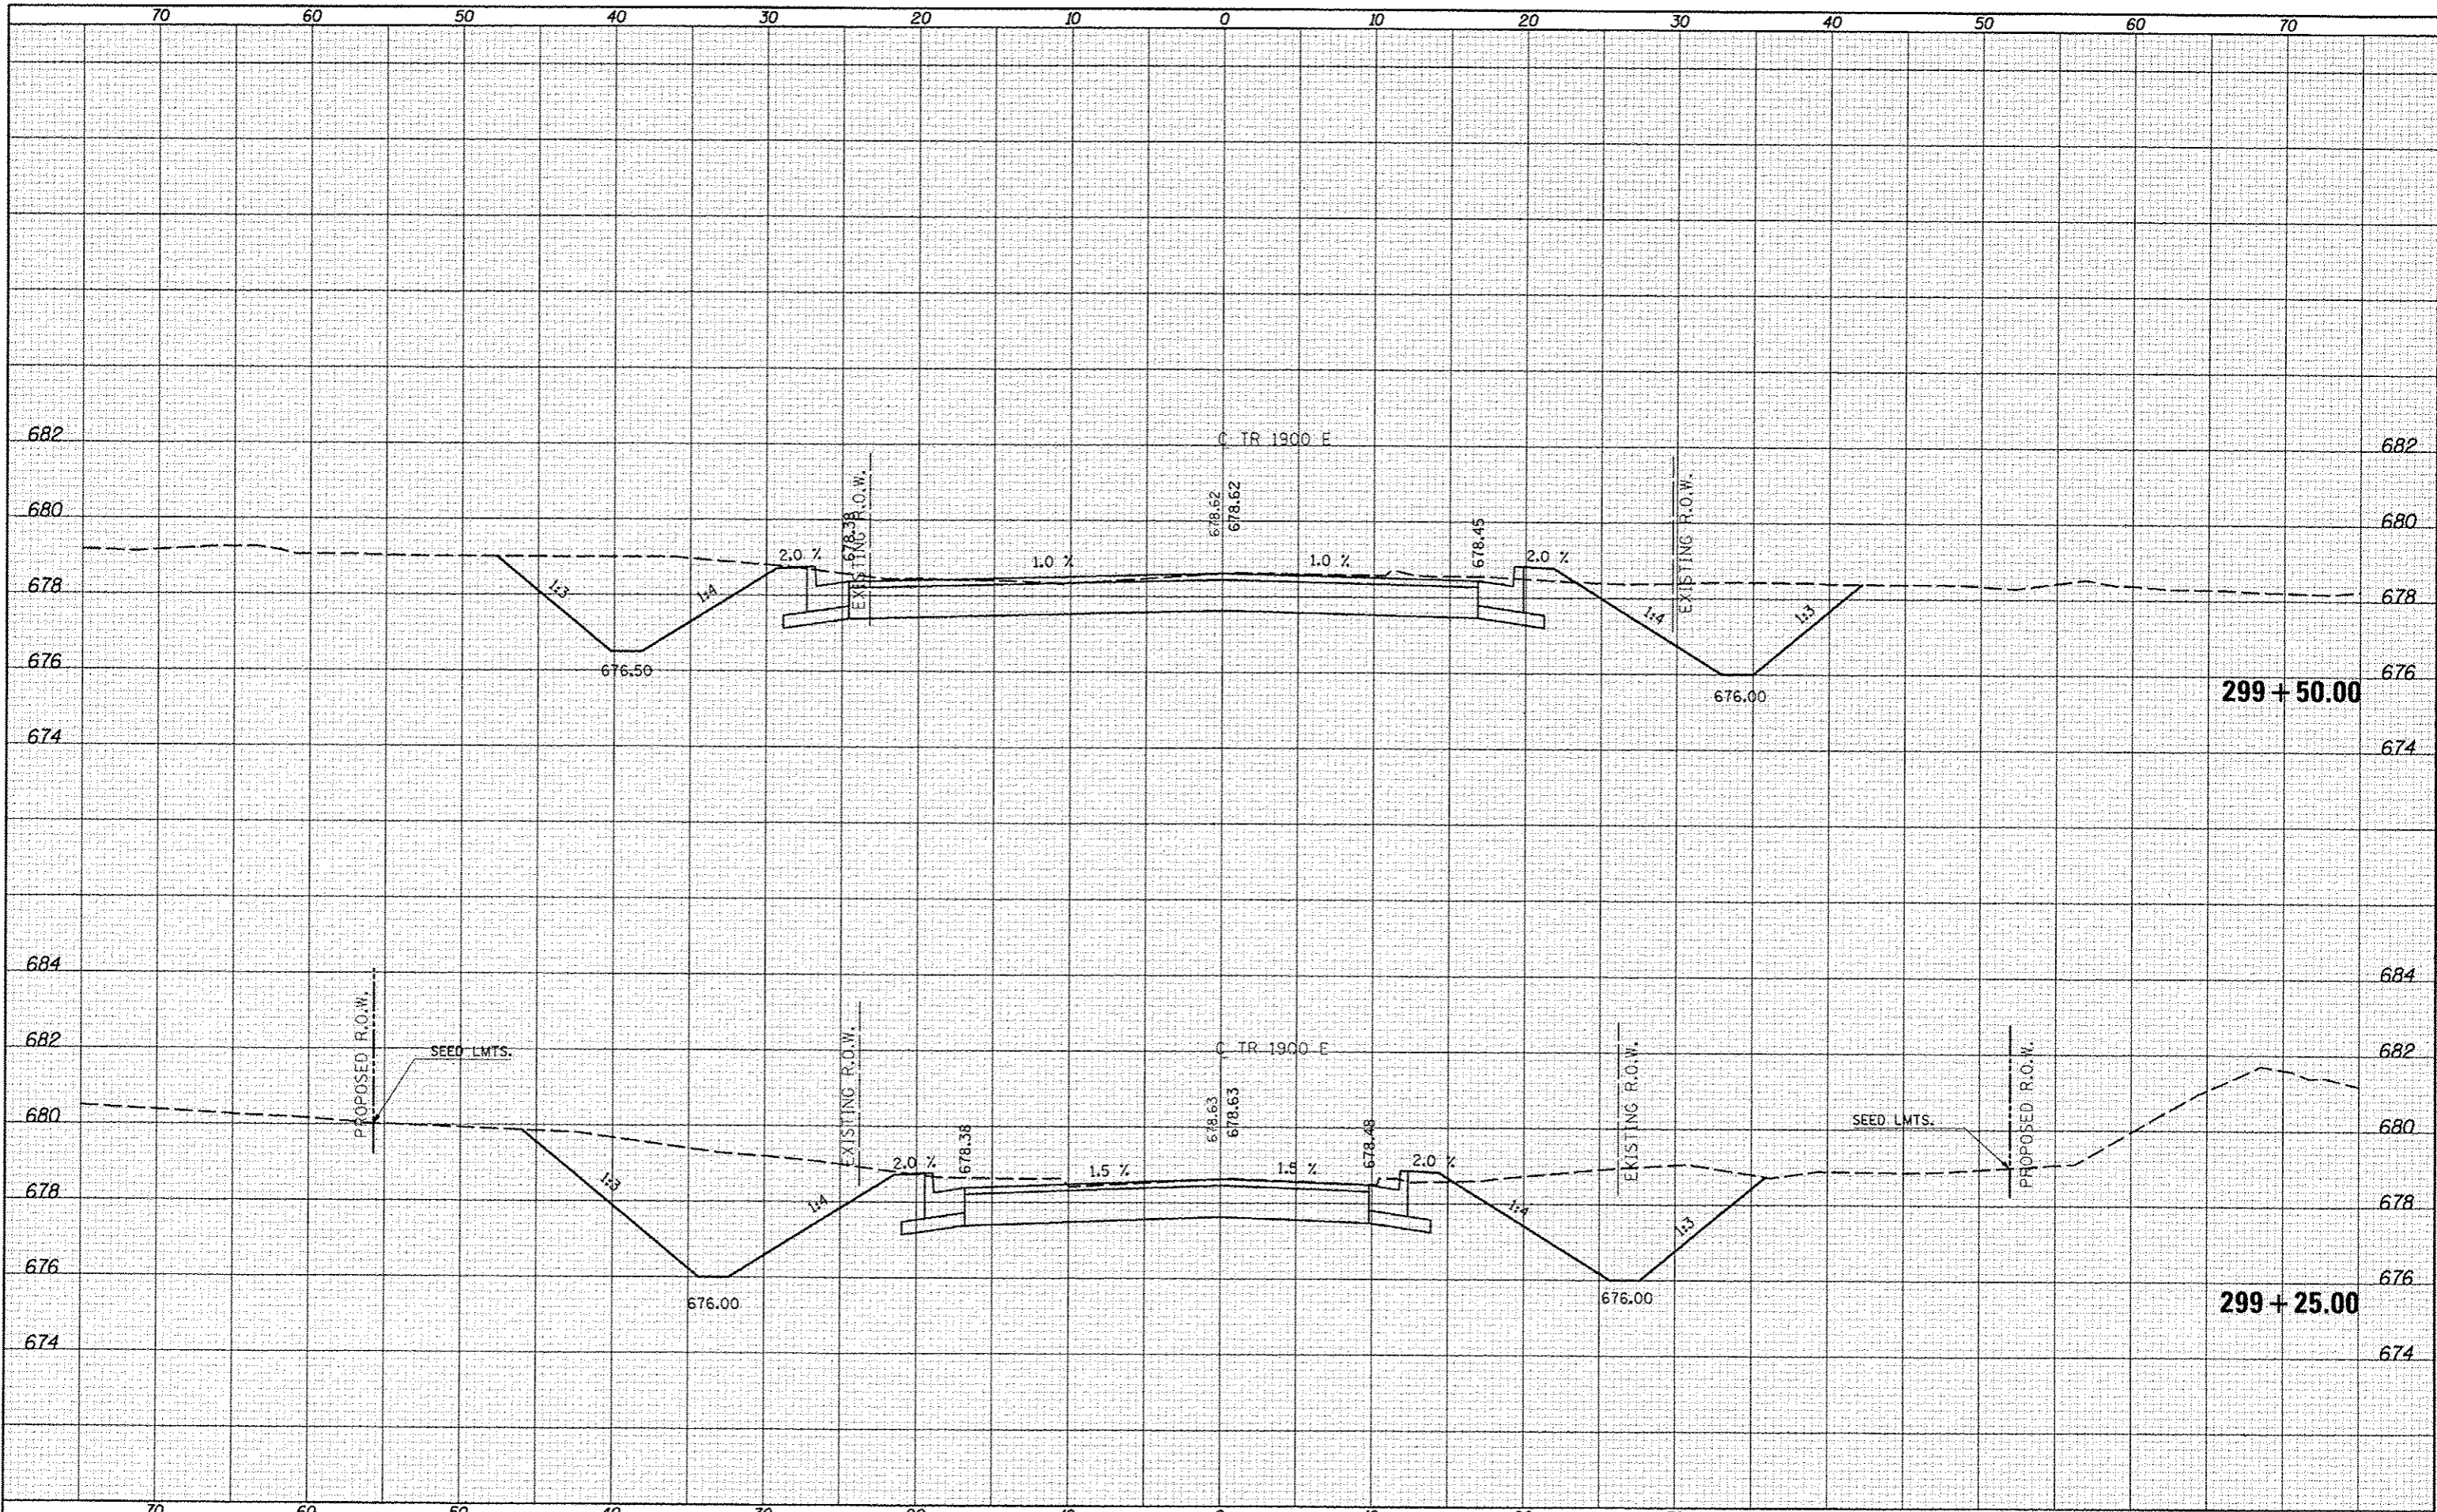

FILE NAME :  
 c:\pwork\pwork\ceer-lock\0253076\0570663\hst-1900n\_xs.dgn  
 MODEL NAME :

USER NAME : ceer-lock\_jd  
 hst-1900n\_xs.dgn  
 PLOT SCALE : 10.0000 / 1" = 10'  
 PLOT DATE : 10/18/2013

DESIGNED -	REVISED -
DRAWN -	REVISED -
CHECKED -	REVISED -
DATE -	REVISED -

**STATE OF ILLINOIS  
 DEPARTMENT OF TRANSPORTATION**

**1900E (SOUTH) CROSS SECTIONS**  
 SCALE: SHEET 2 OF 3 SHEETS STA. 299+25.00 TO STA. 299+50.00

F.A.S. RTE.	SECTION	COUNTY	TOTAL SHEETS	SHEET NO.
• F.A.U. 7152 & F.A.S. 1512	(2X,3IRS-3 & 2RS-4)	Champaign	551	547
			CONTRACT NO. 70663	
ILLINOIS FED. AID PROJECT				