

W12-2(0)-48"x48"(1200x1200)

SIGN (A) 4 SIGNS - W12-2(0)-48"x48"(1200x1200) ARE TO BE PLACED AS SHOWN IN THE PLANS OR AS DIRECTED BY THE ENGINEER.


STAGE WIDTHS:

STAGE 1 WIDTH = 11'-9" actual; 10'-3" posted
 STAGE 2 WIDTH = 11'-9" actual; 10'-3" posted


US 150 / CH 10 INTERSECTION IN OAKWOOD

(B1) ERECT IN SW QUAD OF US150/CH10 INTERSECTION BY SPEED LIMIT 40 MPH SIGN; 3 MILES AHEAD

(A1) ERECT IN SE QUAD OF US150/CH10 INTERSECTION PRIOR TO CASEY'S DRIVE; INCLUDE 3 MILES SIGN BELOW WIDTH SIGN 3 MILES

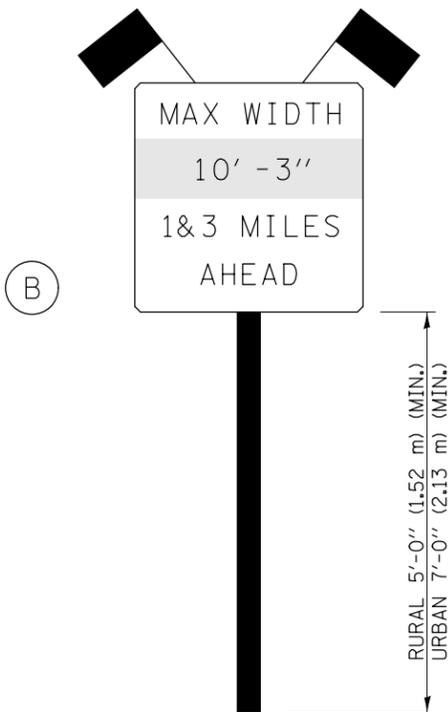

SIGN PANEL, TYPE II

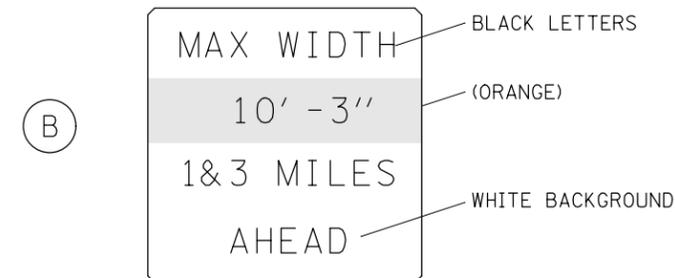

W12-I103(0)-48"x48"(1200x1200)
 "D" LETTERS/NUMBERS

SIGN (B) 2 SIGNS - (SIGN PANEL, TYPE II) AS SHOWN ARE TO BE PLACED AS SHOWN IN THE PLANS OR AS DIRECTED BY THE ENGINEER.

AT US 150 / FAI 74 INTERCHANGE

(B2) EAST OF US150/FAI74 INTERCHANGE ERECT BY SPEED LIMIT 55 SIGNS; WEST OF HENNING ROAD; 1 MILE AHEAD

(A2) WEST OF US150/FAI74 INTERCHANGE ON US 150; ERECT JUST PRIOR TO 2 WAY TRAFFIC SIGN


(A3) EAST OF US150/FAI74 INTERCHANGE ON US 150; ERECT JUST PAST GREENBOARDS AT SPLIT; INCLUDE 1 MILE SIGN BELOW WIDTH SIGN 1 MILE

(A4) SOUTH OF US150/FAI74 INTERCHANGE ON FAI74 WB EXIT RAMP; ERECT BEHIND LEFT SIDE DO NOT ENTER SIGN; INCLUDE LEFT ARROW SIGN BELOW WIDTH SIGN ←

GENERAL NOTES

1. ALL TRAFFIC CONTROL DEVICES SHALL BE FURNISHED, ERECTED AND MAINTAINED BY THE CONTRACTOR.
2. ALL (B) SIGNS SHALL HAVE FLAGS INSTALLED UNLESS OTHERWISE DIRECTED.
3. LOCATIONS OF TRAFFIC CONTROL DEVICES MAY BE ADJUSTED BY THE ENGINEER.
4. ALL TRAFFIC CONTROL SHOWN ON THIS SHEET SHALL BE PAID FOR AT THE CONTRACT LUMP SUM PRICE FOR WIDTH RESTRICTION SIGNING.
5. ALL SIGNS SHALL BE POST MOUNTED UNLESS OTHERWISE DIRECTED.
6. ALL SIGNS SHOWN ORANGE (O) SHALL BE FLUORESCENT ORANGE.

Note: All dimensions are in INCHES (millimeters) unless otherwise shown.

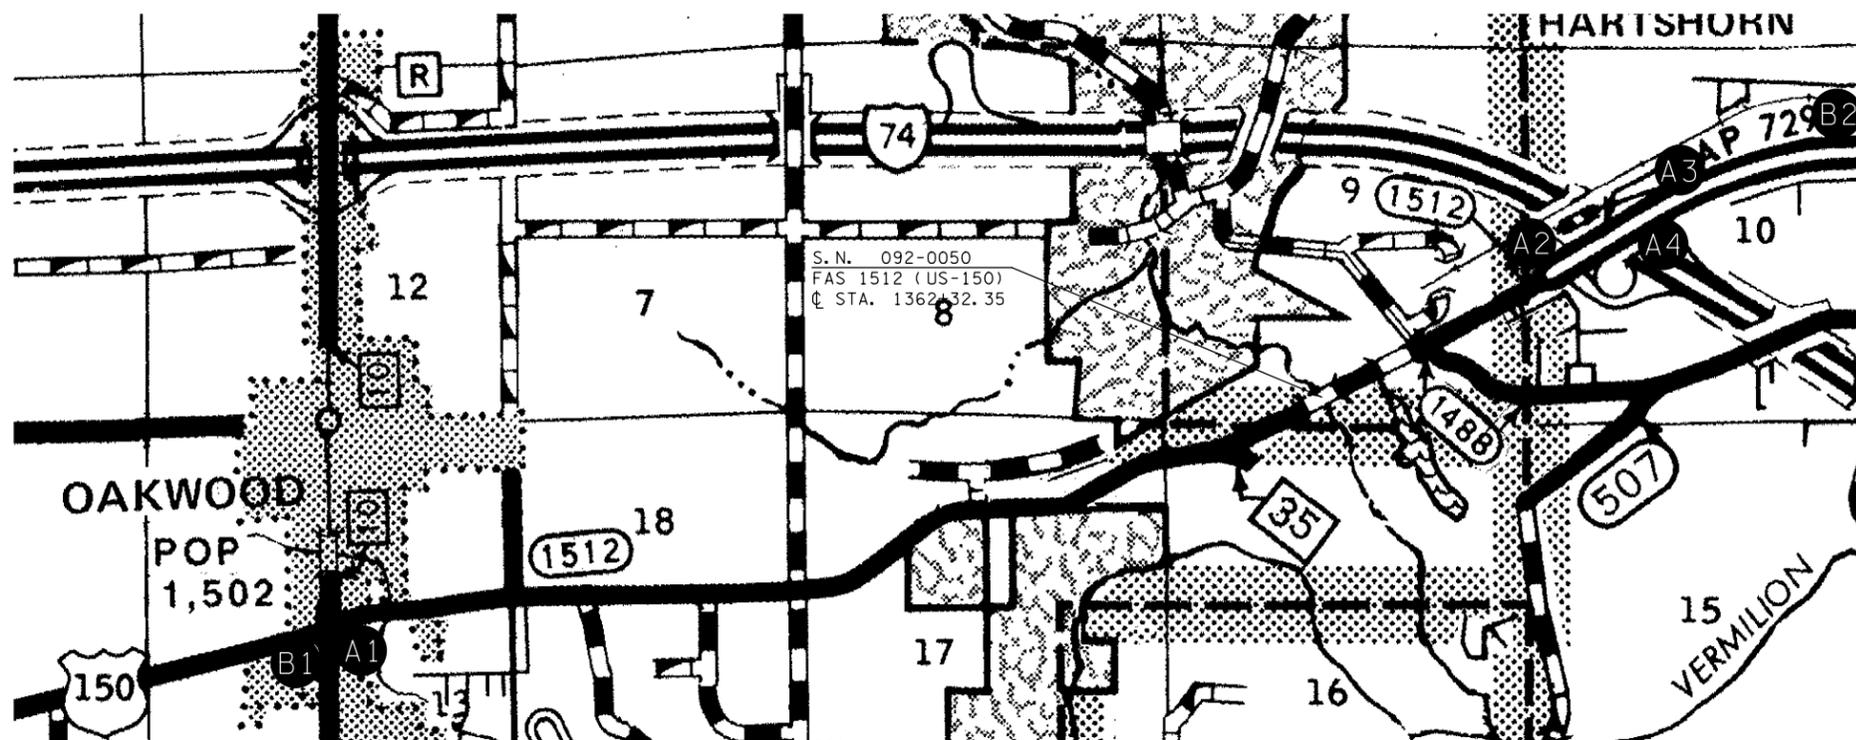

FILE NAME =	USER NAME = ceerlockjd	DESIGNED -	REVISED - 11/06
ce:\pwork\pwork\ceerlockjd\0280772\B	Bridge Repairs SN 092-0050.dgn	DRAWN -	REVISED - 05/08
	PLOT SCALE = 40.0000' / in.	CHECKED -	REVISED - 10/08 - KJT
	PLOT DATE = 2/25/2013	DATE -	REVISED - 7/09 - KJT

STATE OF ILLINOIS
 DEPARTMENT OF TRANSPORTATION

WIDTH RESTRICTION SIGNING

SCALE: SHEET NO. 18 OF 25 SHEETS STA. TO STA.

DISTRICT 5 DETAIL NO. X7200201

F.A.P. RTE.	SECTION	COUNTY	TOTAL SHEETS	SHEET NO.
1512	36 BDR	VERMILION	34	23
				CONTRACT NO. 70965
FED. ROAD DIST. NO.		ILLINOIS FED. AID PROJECT		