
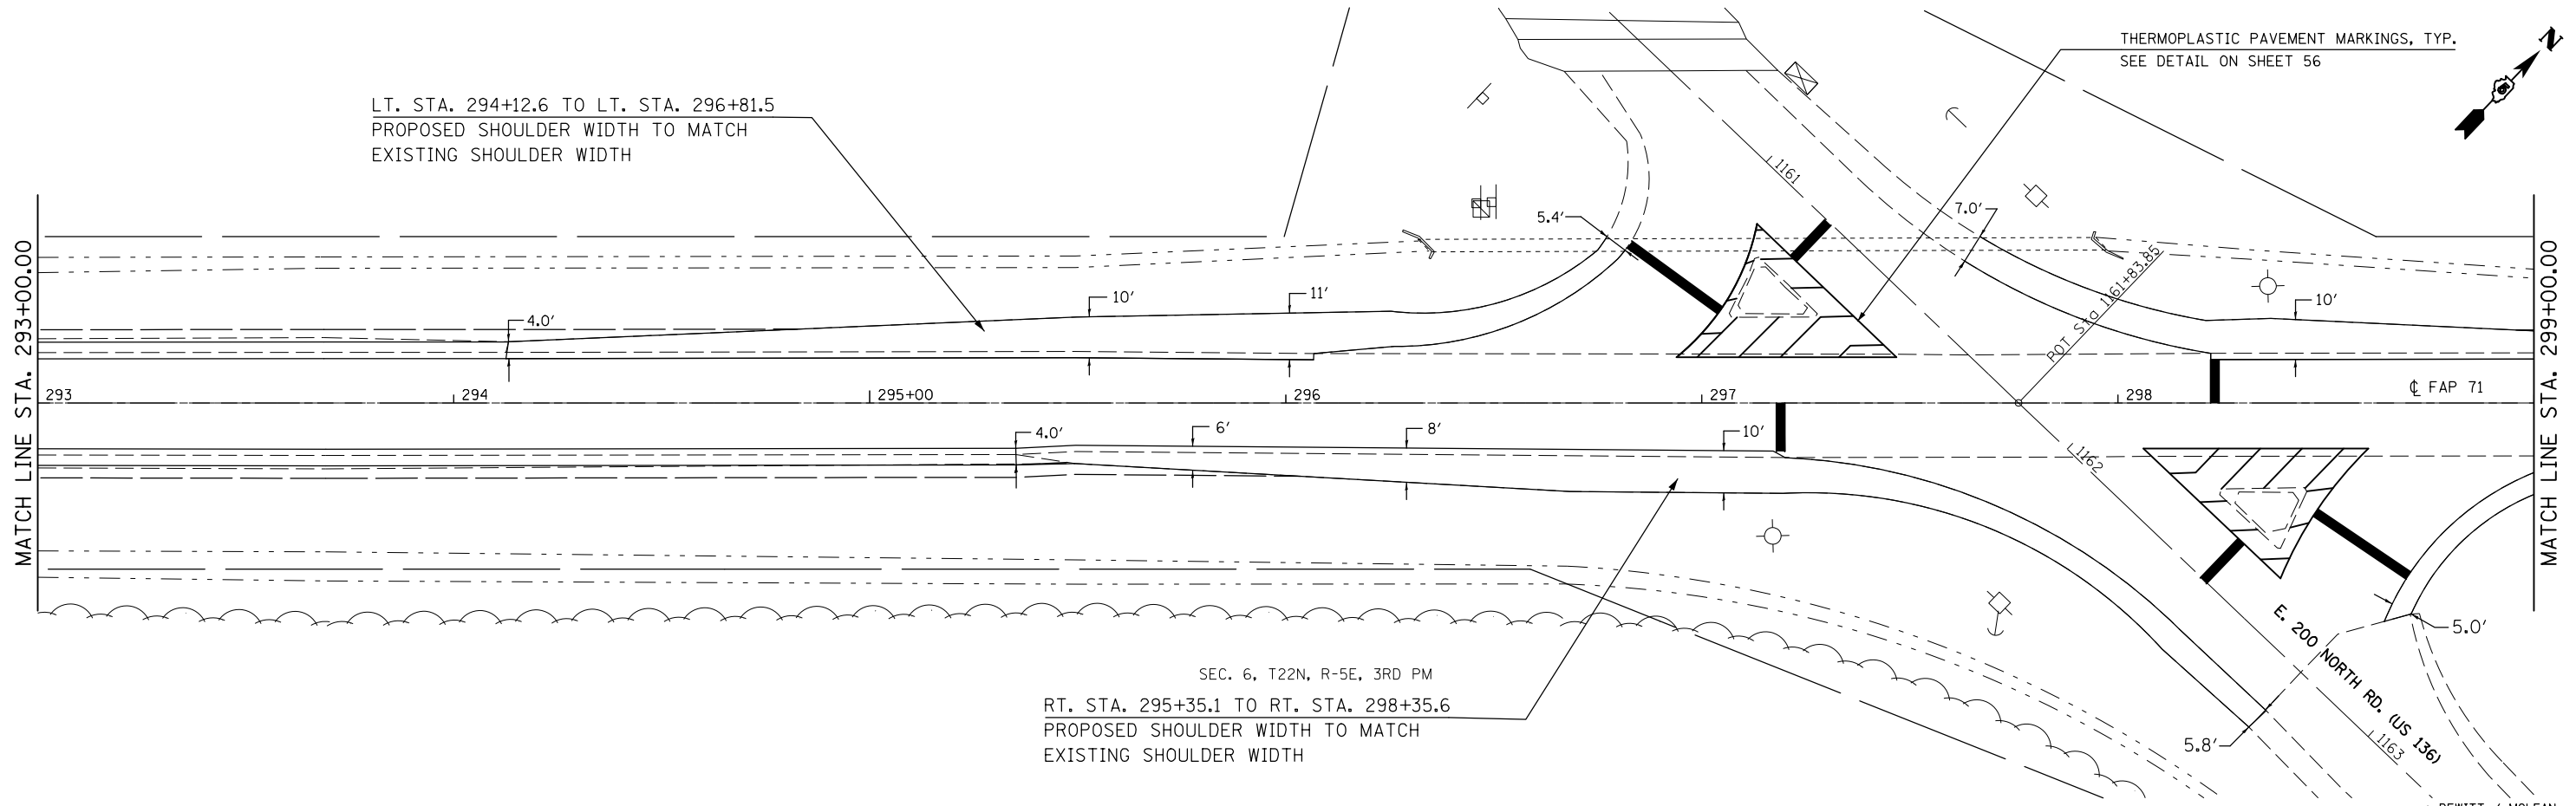


SEC. 6, T22N, R-5E, 3RD PM

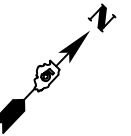

SEC. 6, T22N, R-5E, 3RD PM
 RT. STA. 295+35.1 TO RT. STA. 298+35.6
 PROPOSED SHOULDER WIDTH TO MATCH
 EXISTING SHOULDER WIDTH

• DEWITT / MCLEAN

FILE NAME =	USER NAME = keysrb	DESIGNED -	REVISED -
ei:\pwork\pwork\keysrb\d0313174\0570984-sh-t-DbIP1n.Ldgn		DRAWN -	REVISED -
	PLOT SCALE = 40.0000' / in.	CHECKED -	REVISED -
#MODELNAME#	PLOT DATE = 1/15/2014	DATE -	REVISED -

**STATE OF ILLINOIS
 DEPARTMENT OF TRANSPORTATION**

PLAN SHEET
 SCALE: SHEET OF SHEETS STA. 287+00.00 TO STA. 299+00.00

F.A.P. RTE.	SECTION	COUNTY	TOTAL SHEETS	SHEET NO.
71	(122,121)I	*	199	40
CONTRACT NO. 70984			ILLINOIS FED. AID PROJECT	