
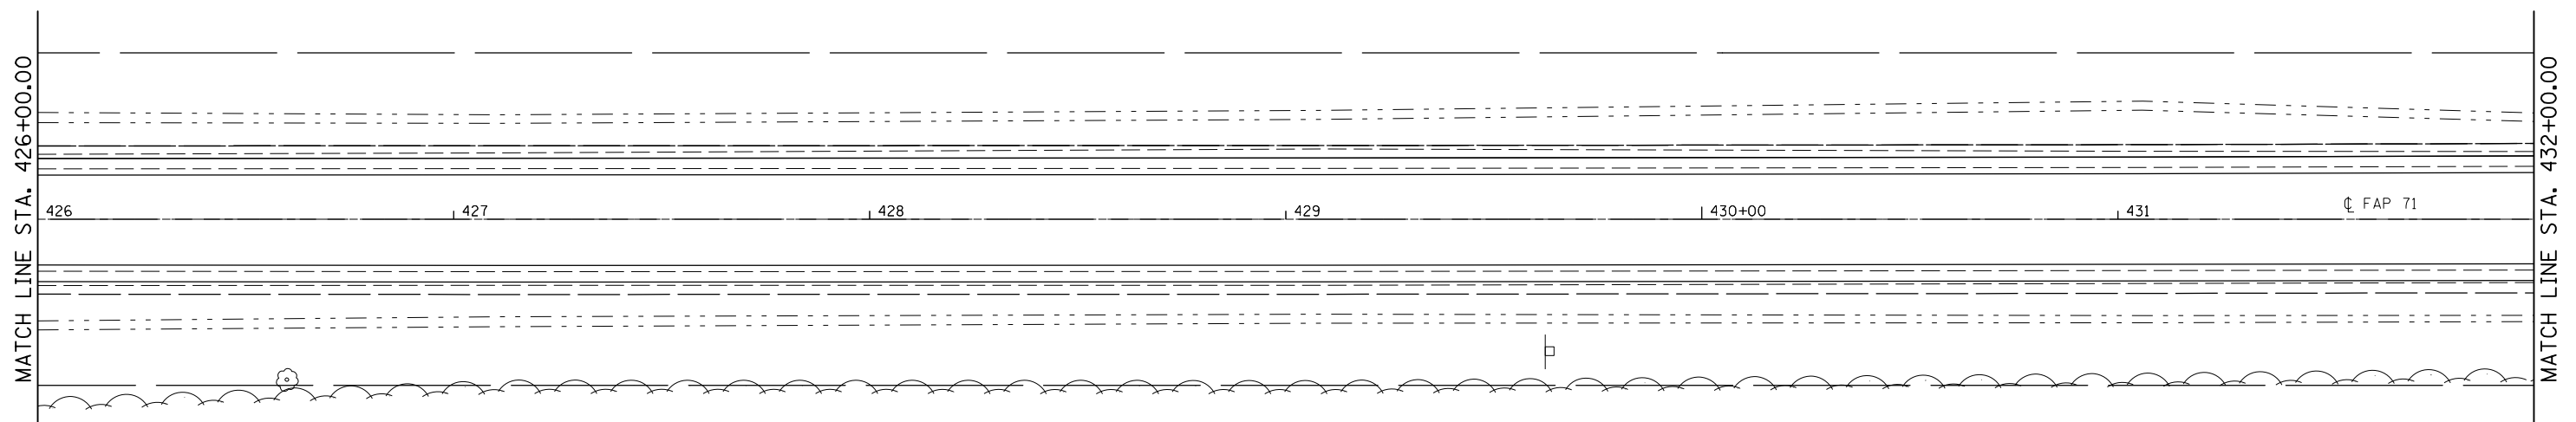


SEC. 28, T22N, R-5E, 3RD PM

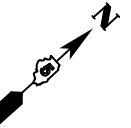

SEC. 28, T22N, R-5E, 3RD PM

• DEWITT / MCLEAN

| | | | | | | | | | | | | |
|--|-----------------------------|------------|-----------|---|--------------------|-------|----|-------------------|-----------------------|-------------------|---------------------------|-----------------|
| FILE NAME = c:\pwwork\pwwork\castrub\d0313174\057084-sh1-DblPln.1.dgn | USER NAME = castrub | DESIGNED - | REVISED - | STATE OF ILLINOIS DEPARTMENT OF TRANSPORTATION | PLAN SHEET | | | F.A.P. RTE. 71 | SECTION (122,121)I | COUNTY • | TOTAL SHEETS 199 | SHEET NO. 51 |
| #MODELNAME# | PLOT SCALE = 40.0000' / in. | CHECKED - | REVISED - | | SCALE: | SHEET | OF | SHEETS | STA. 408+00.00 | TO STA. 420+00.00 | ILLINOIS FED. AID PROJECT | |
| | PLOT DATE = 1/3/2014 | DATE - | REVISED - | | CONTRACT NO. 70984 | | | | | | | |
| | | | | | | | | | | | | |