


BY		DATE	
FINAL SURVEY	SURVEYED	PLOTTED	DATE
NOTE BOOK	TEMPLATE	AREAS	
NO.	CHECKED		

BY		DATE	
ORIGINAL SURVEY	SURVEYED	PLOTTED	DATE
NOTE BOOK	TEMPLATE	AREAS	
NO.	CHECKED		

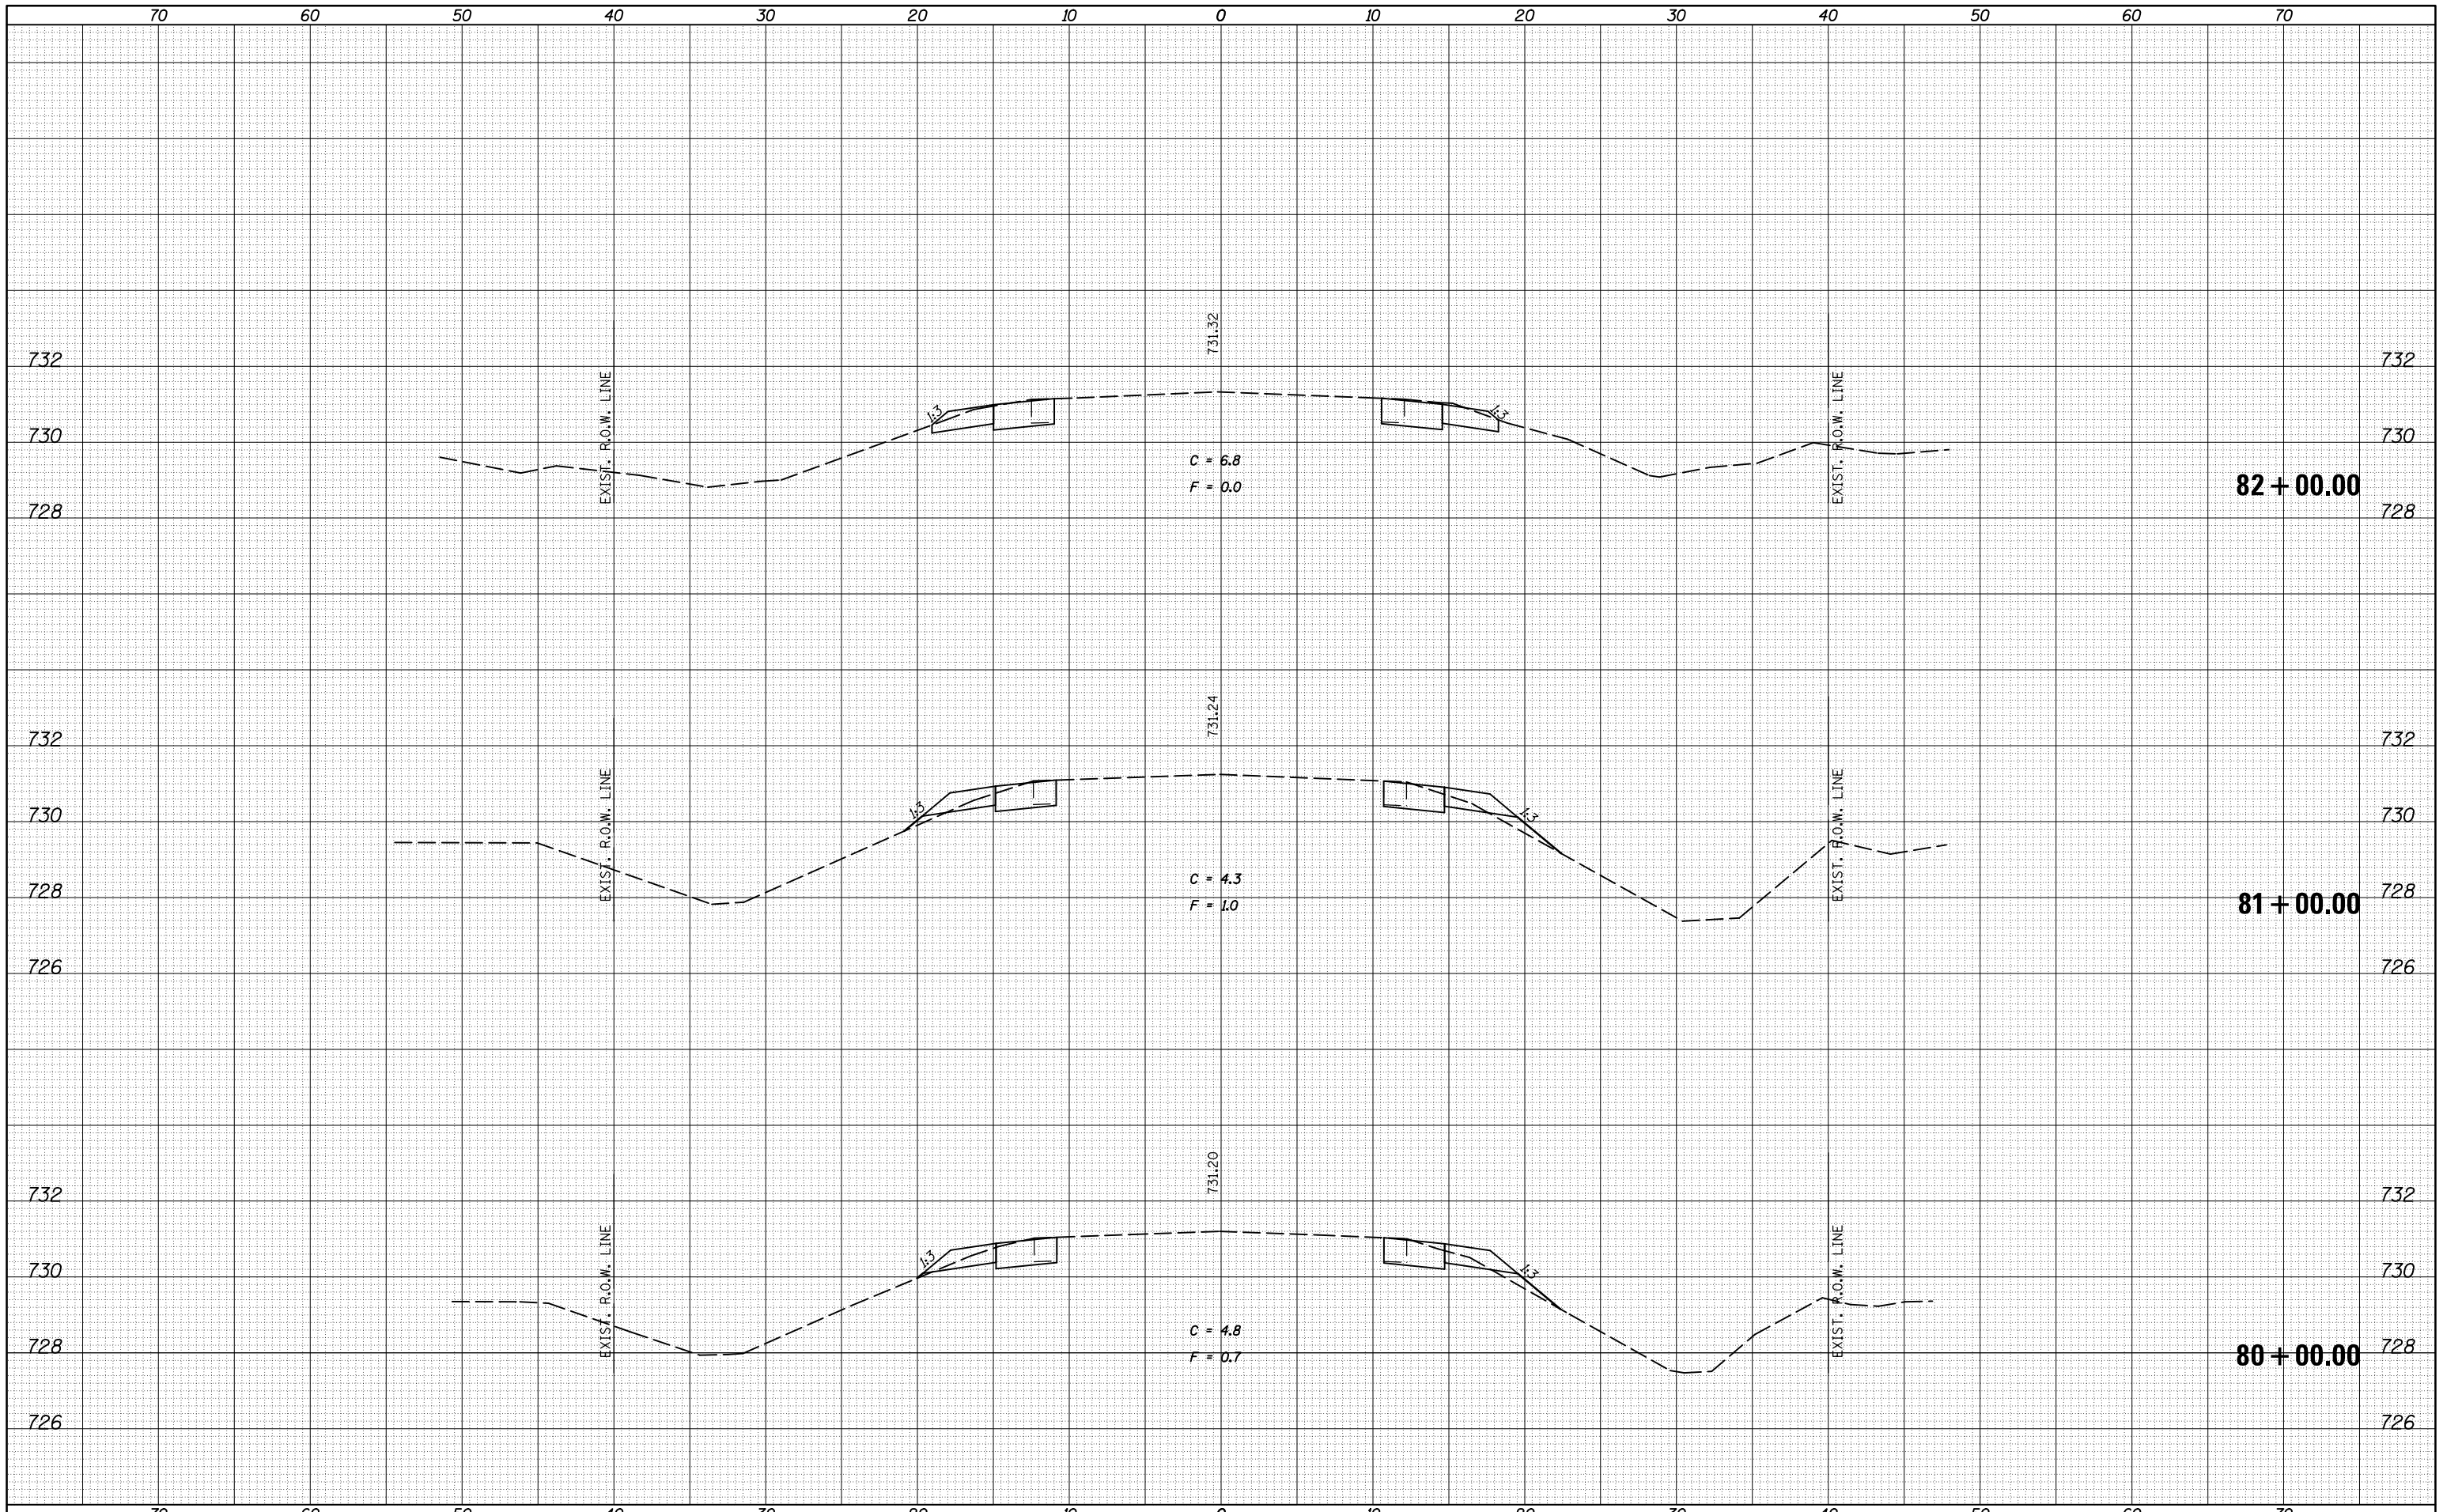

FILE NAME = c:\pw_work\p\dot\castrub\d0313174\D570984-shd-XS-IL_54.dgn

USER NAME = castrub
 DRAWN -
 CHECKED -
 DATE -
 PLOT SCALE = 10.0000' / 1"
 PLOT DATE = 1/3/2014

DESIGNED -	REVISI
DRAWN -	REVISI
CHECKED -	REVISI
DATE -	REVISI

STATE OF ILLINOIS
DEPARTMENT OF TRANSPORTATION

IL 54 CROSS SECTIONS

SCALE: SHEET OF 141 SHEETS STA. 80+00.00 TO STA. 82+00.00

F.A.P. RTE.	SECTION	COUNTY	TOTAL SHEETS	SHEET NO.
71	(122,121)I		199	74
DEWITT / MCLEAN			CONTRACT NO. 70984	

ILLINOIS FED. AID PROJECT