


| | |
|------------------|--|
| DATE | |
| BY | |
| FINISHED SURVEY | |
| PLOTTED TEMPLATE | |
| NOTE BOOK | |
| AREAS CHECKED | |
| NO. | |

| | |
|------------------|--|
| DATE | |
| BY | |
| ORIGINAL SURVEY | |
| PLOTTED TEMPLATE | |
| NOTE BOOK | |
| AREAS CHECKED | |
| NO. | |

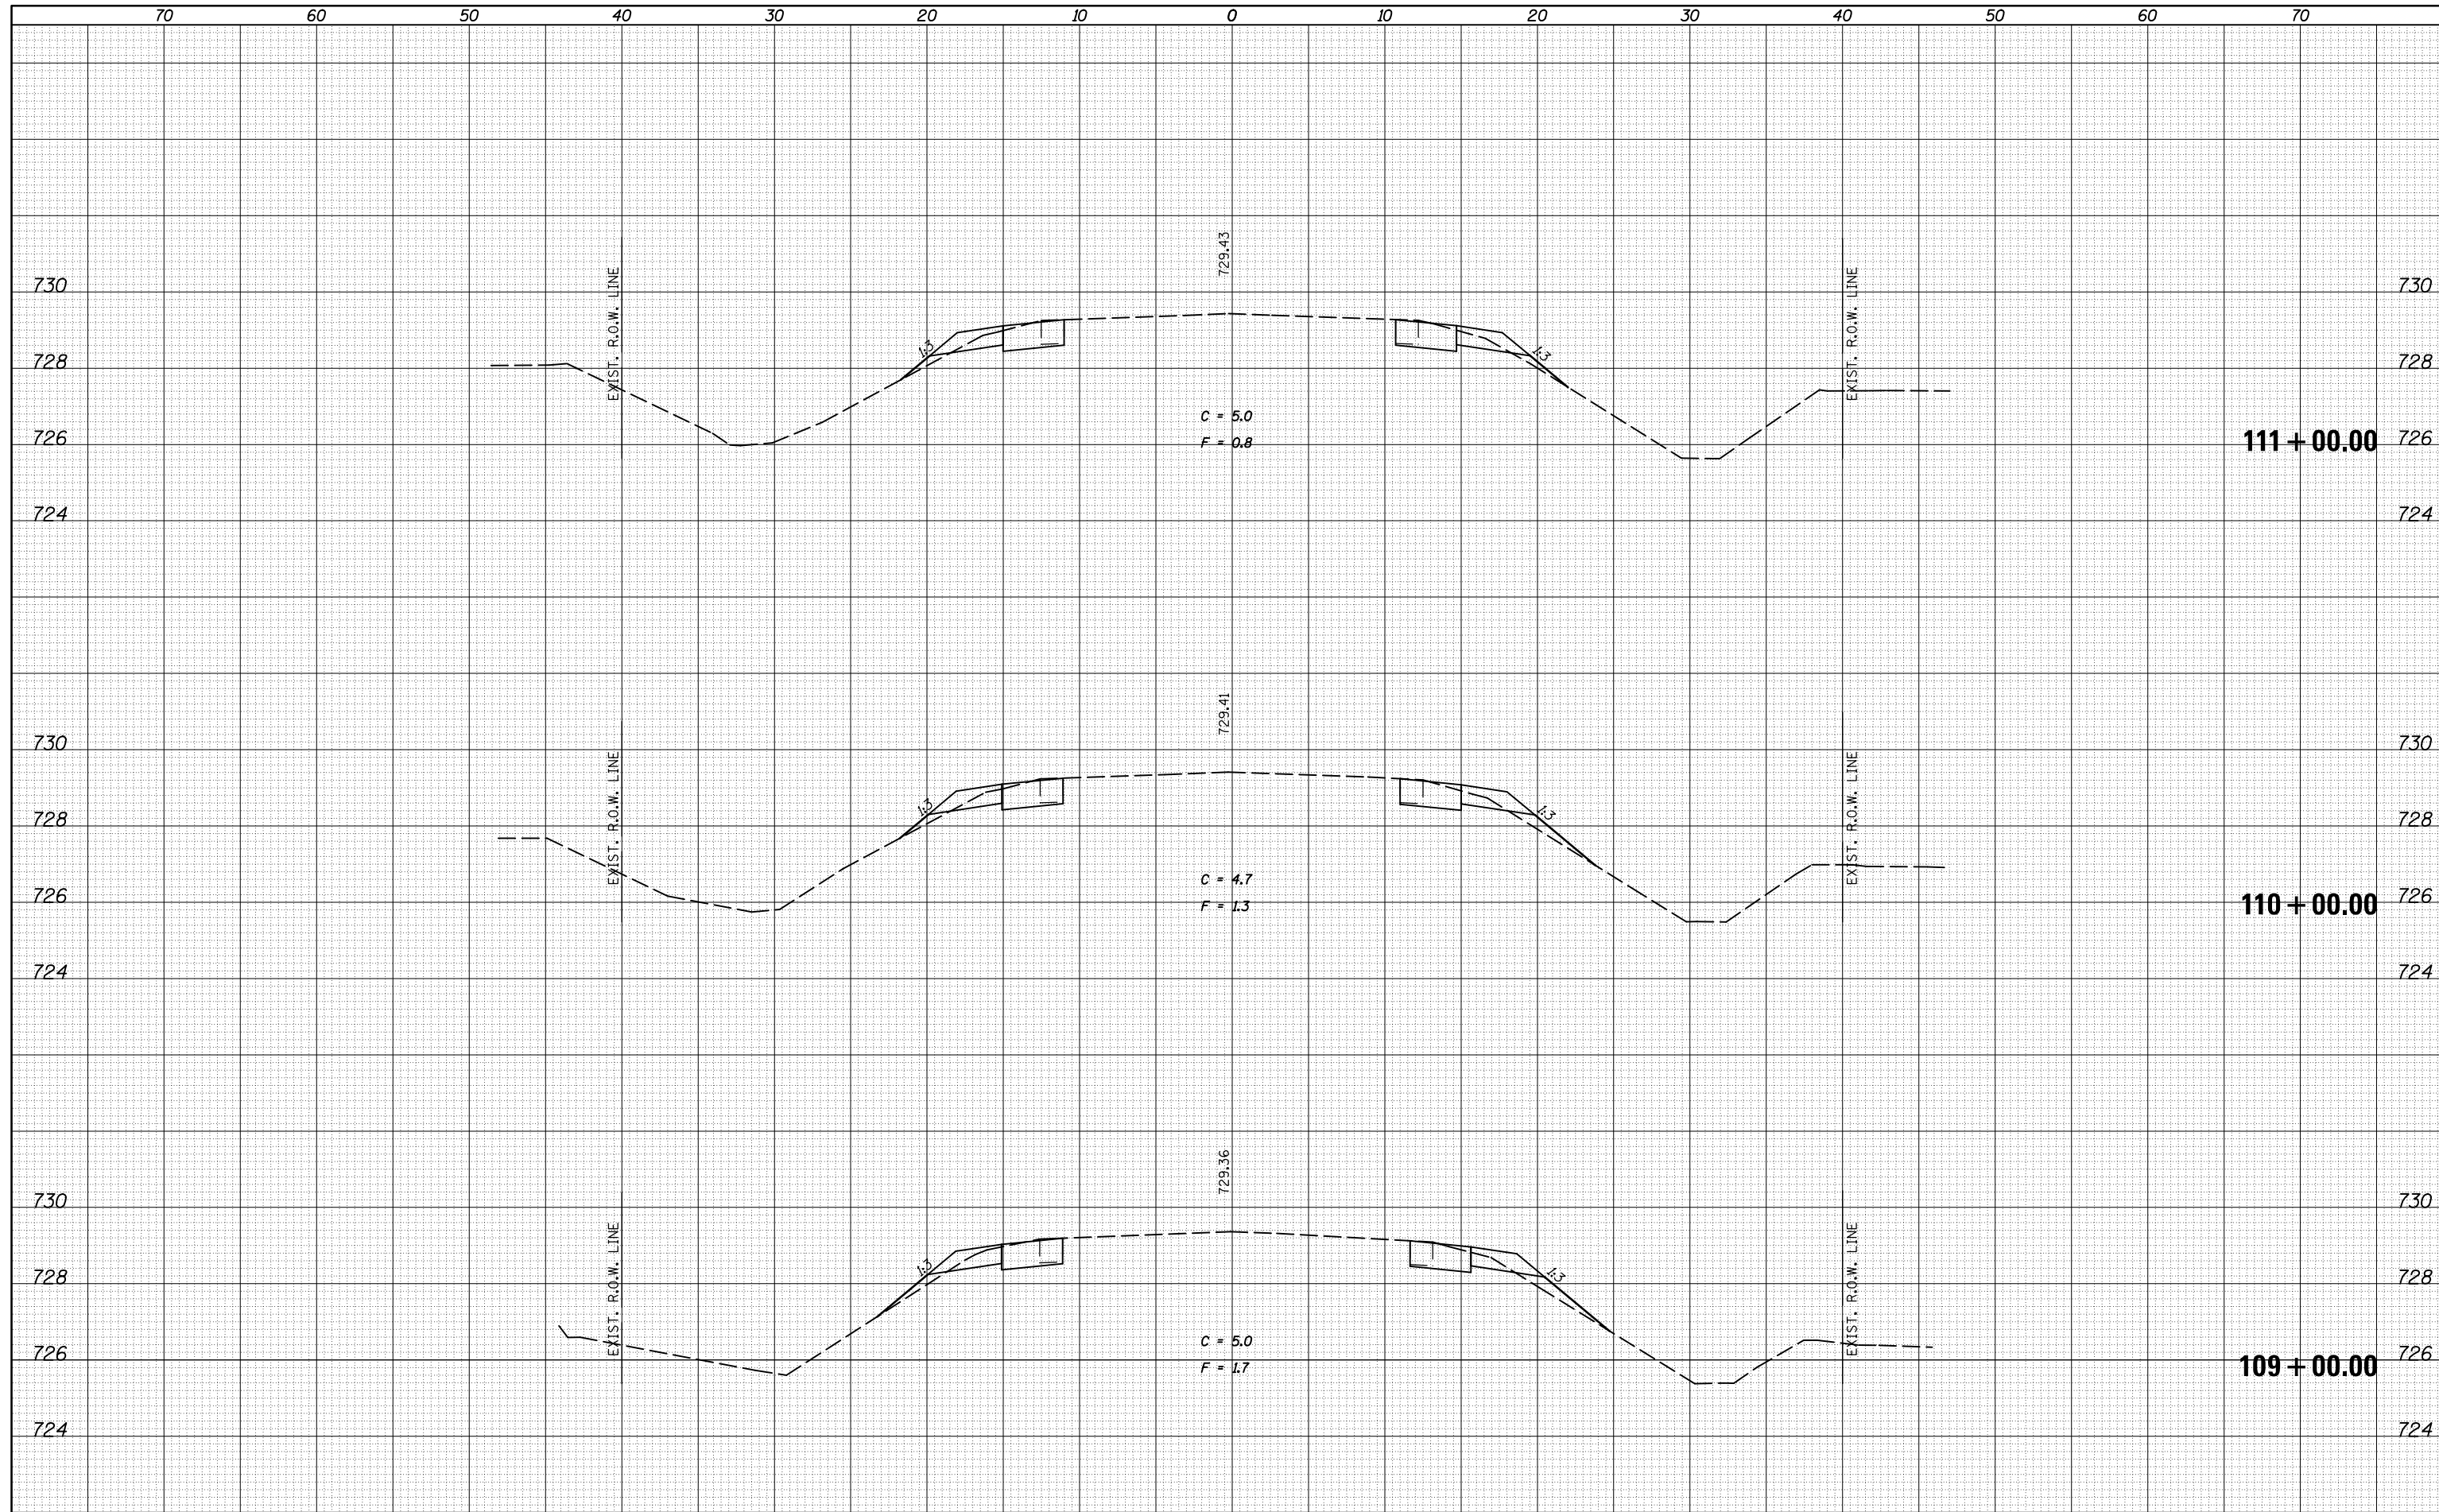

FILE NAME =
 c:\pw_work\pwidot\castr0b\d0313174\0570984-sht-XS-IL_54.dgn

USER NAME = castr0b
 DESIGNED -
 DRAWN -
 CHECKED -
 DATE -

DESIGNED -
 DRAWN -
 CHECKED -
 DATE -

REVISED -
 REVISED -
 REVISED -
 REVISED -

STATE OF ILLINOIS
 DEPARTMENT OF TRANSPORTATION

IL 54 CROSS SECTIONS

SCALE: SHEET OF 141 SHEETS STA. 109+00.00 TO STA. 111+00.00

| F.A.P. RTE. | SECTION | COUNTY | TOTAL SHEETS | SHEET NO. |
|---------------------------|------------|--------|--------------------|-----------|
| 71 | (122,121)I | | 199 | 84 |
| • DEWITT / MCLEAN | | | CONTRACT NO. 70984 | |
| ILLINOIS FED. AID PROJECT | | | | |