


DATE	
BY	
FINAL SURVEY NO.	
SURVEYED	
PLOTTED	
TEMPLATE	
AREAS	
CHECKED	

DATE	
BY	
ORIGINAL SURVEY NO.	
SURVEYED	
PLOTTED	
TEMPLATE	
AREAS	
CHECKED	

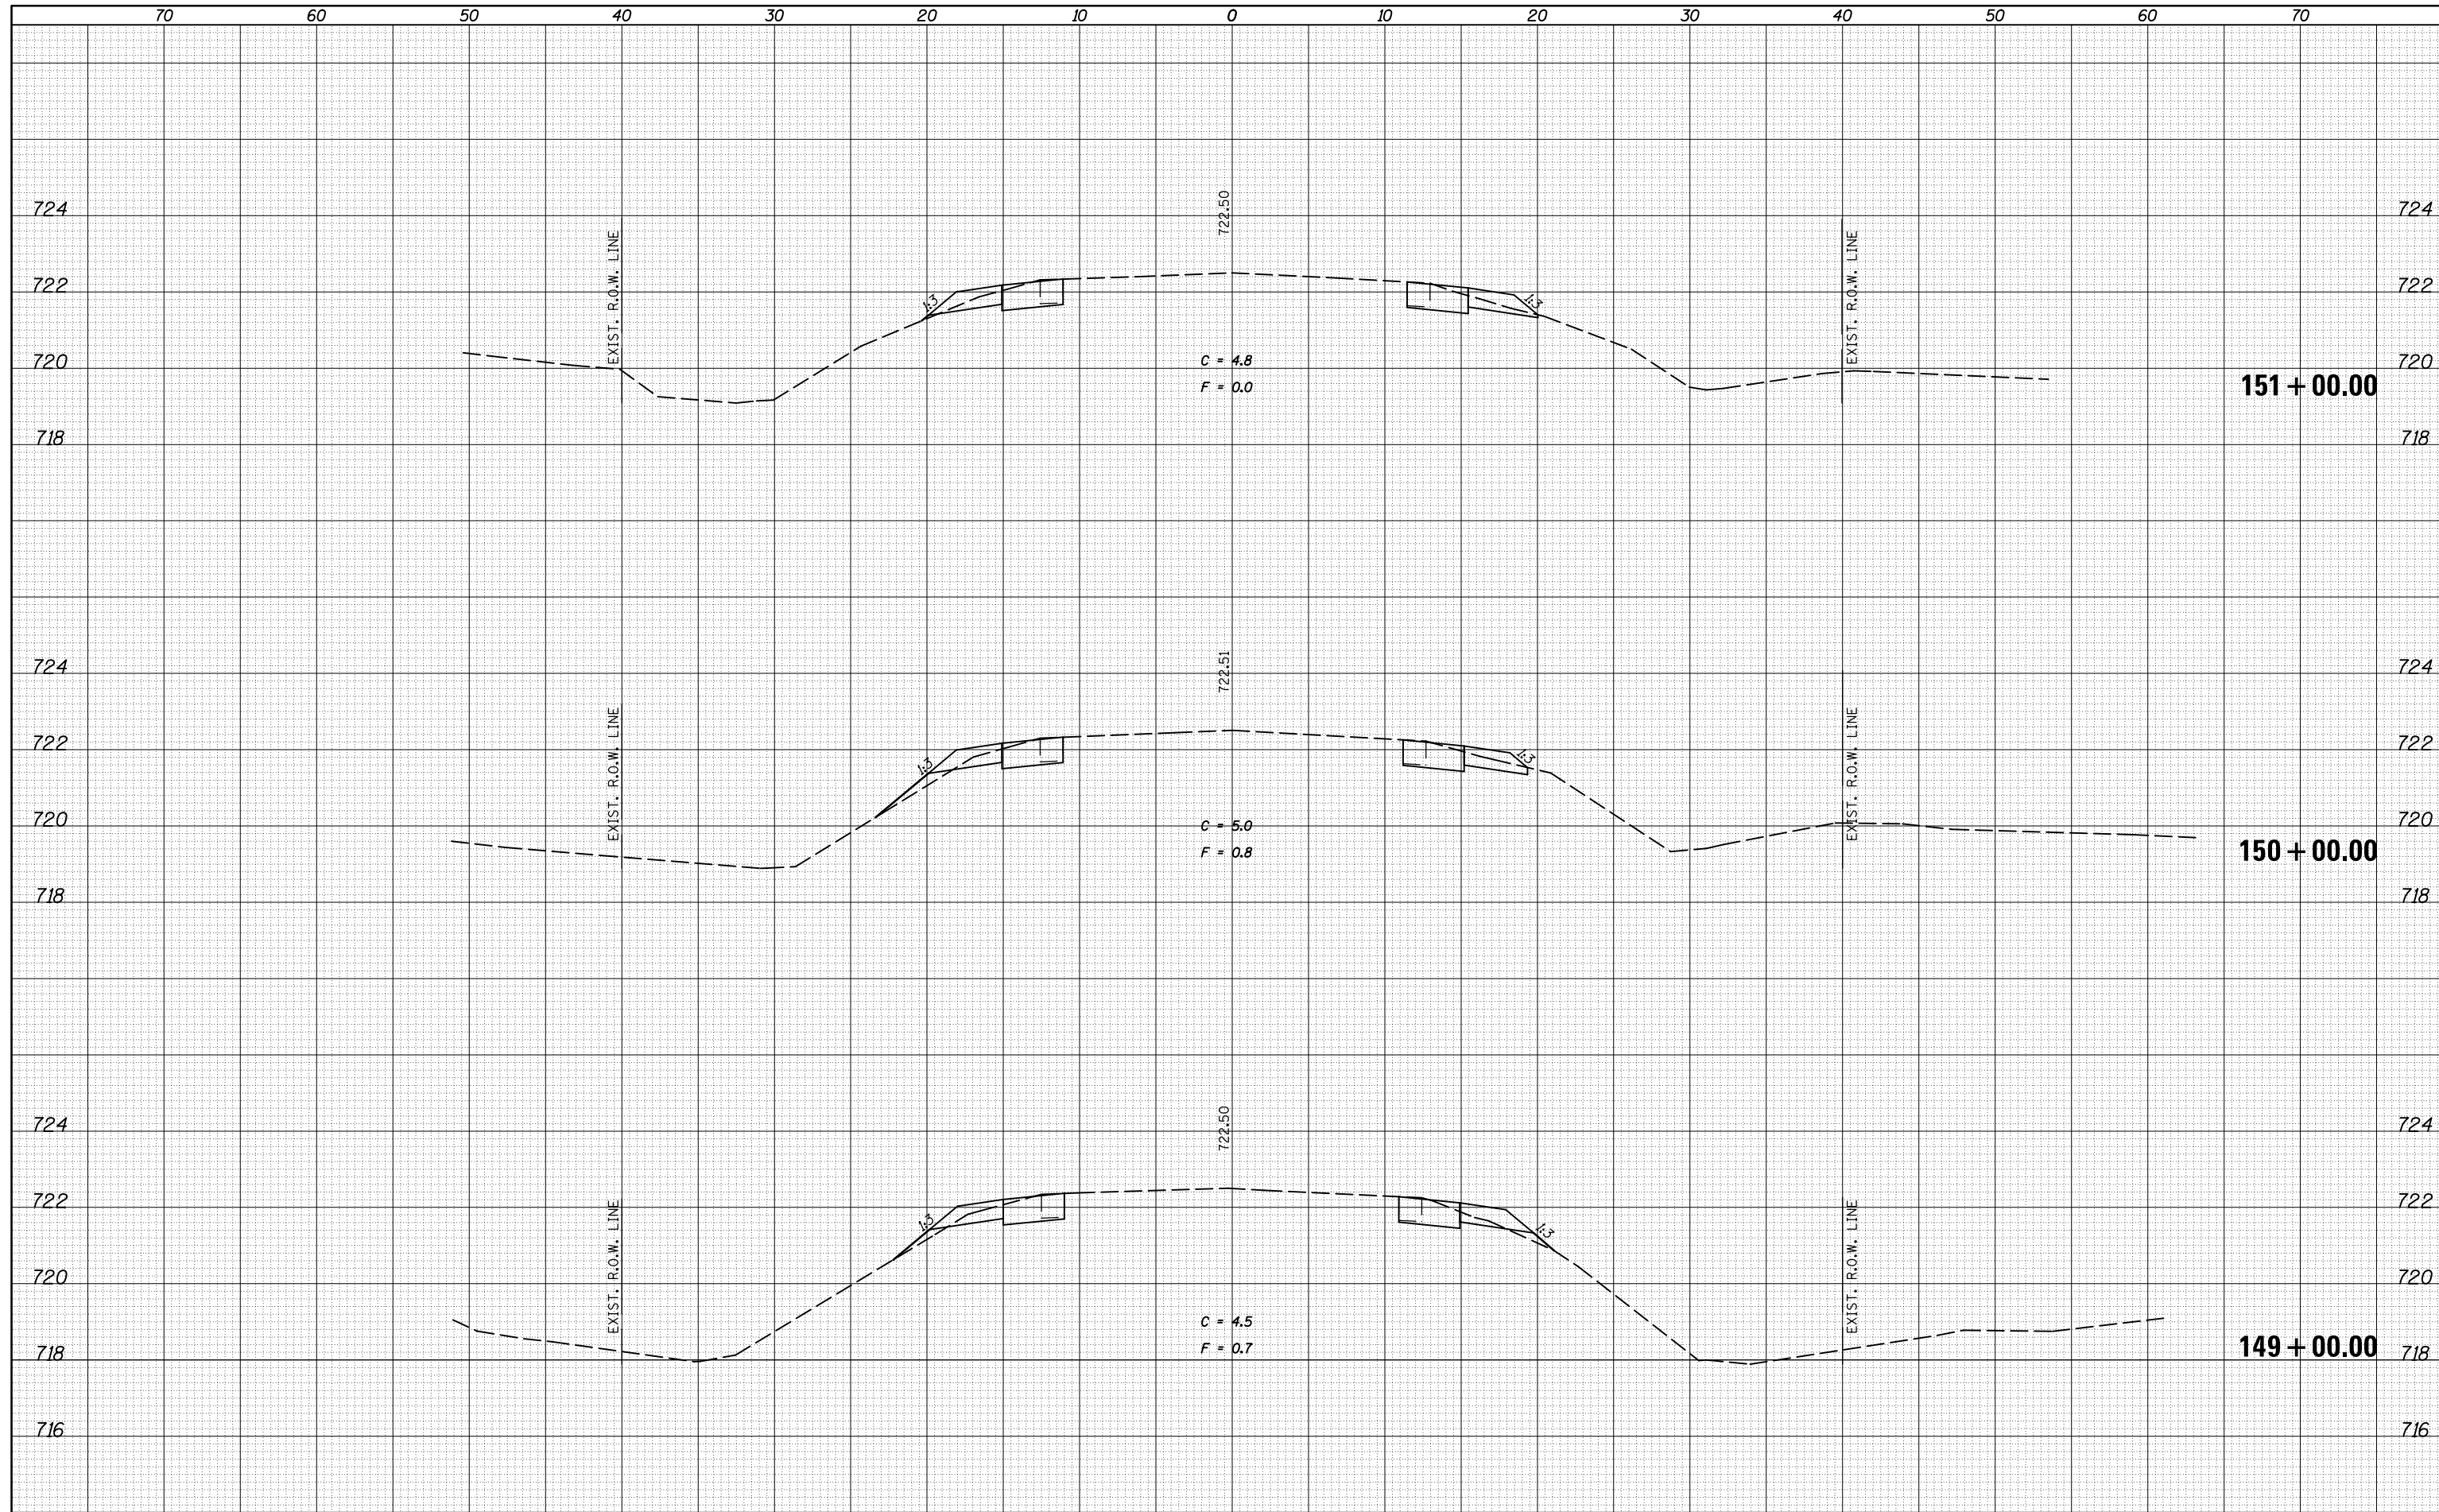

FILE NAME =  
 c:\pw\_work\pwidot\castrub\d0313174\0570984-sh1-XS-IL\_54.dgn  
 \*MODELNAME\*

USER NAME = castrub	DESIGNED -	REVISED -
	DRAWN -	REVISED -
PLOT SCALE = 10.0000' / in.	CHECKED -	REVISED -
PLOT DATE = 1/3/2014	DATE -	REVISED -

**STATE OF ILLINOIS  
 DEPARTMENT OF TRANSPORTATION**

**IL 54 CROSS SECTIONS**

SCALE: SHEET OF 141 SHEETS STA. 149+00.00 TO STA. 151+00.00

F.A.P. RTE. 71	SECTION (122,121)I	COUNTY •	TOTAL SHEETS 199	SHEET NO. 97
• DEWITT / MCLEAN			CONTRACT NO. 70984	
ILLINOIS FED. AID PROJECT				