


DATE	
BY	
FINISH SURVEY	SURVEYED
NOTE BOOK	PLOTTED
NO.	AREAS CHECKED

DATE	
BY	
ORIGINAL SURVEY	SURVEYED
NOTE BOOK	PLOTTED
NO.	AREAS CHECKED

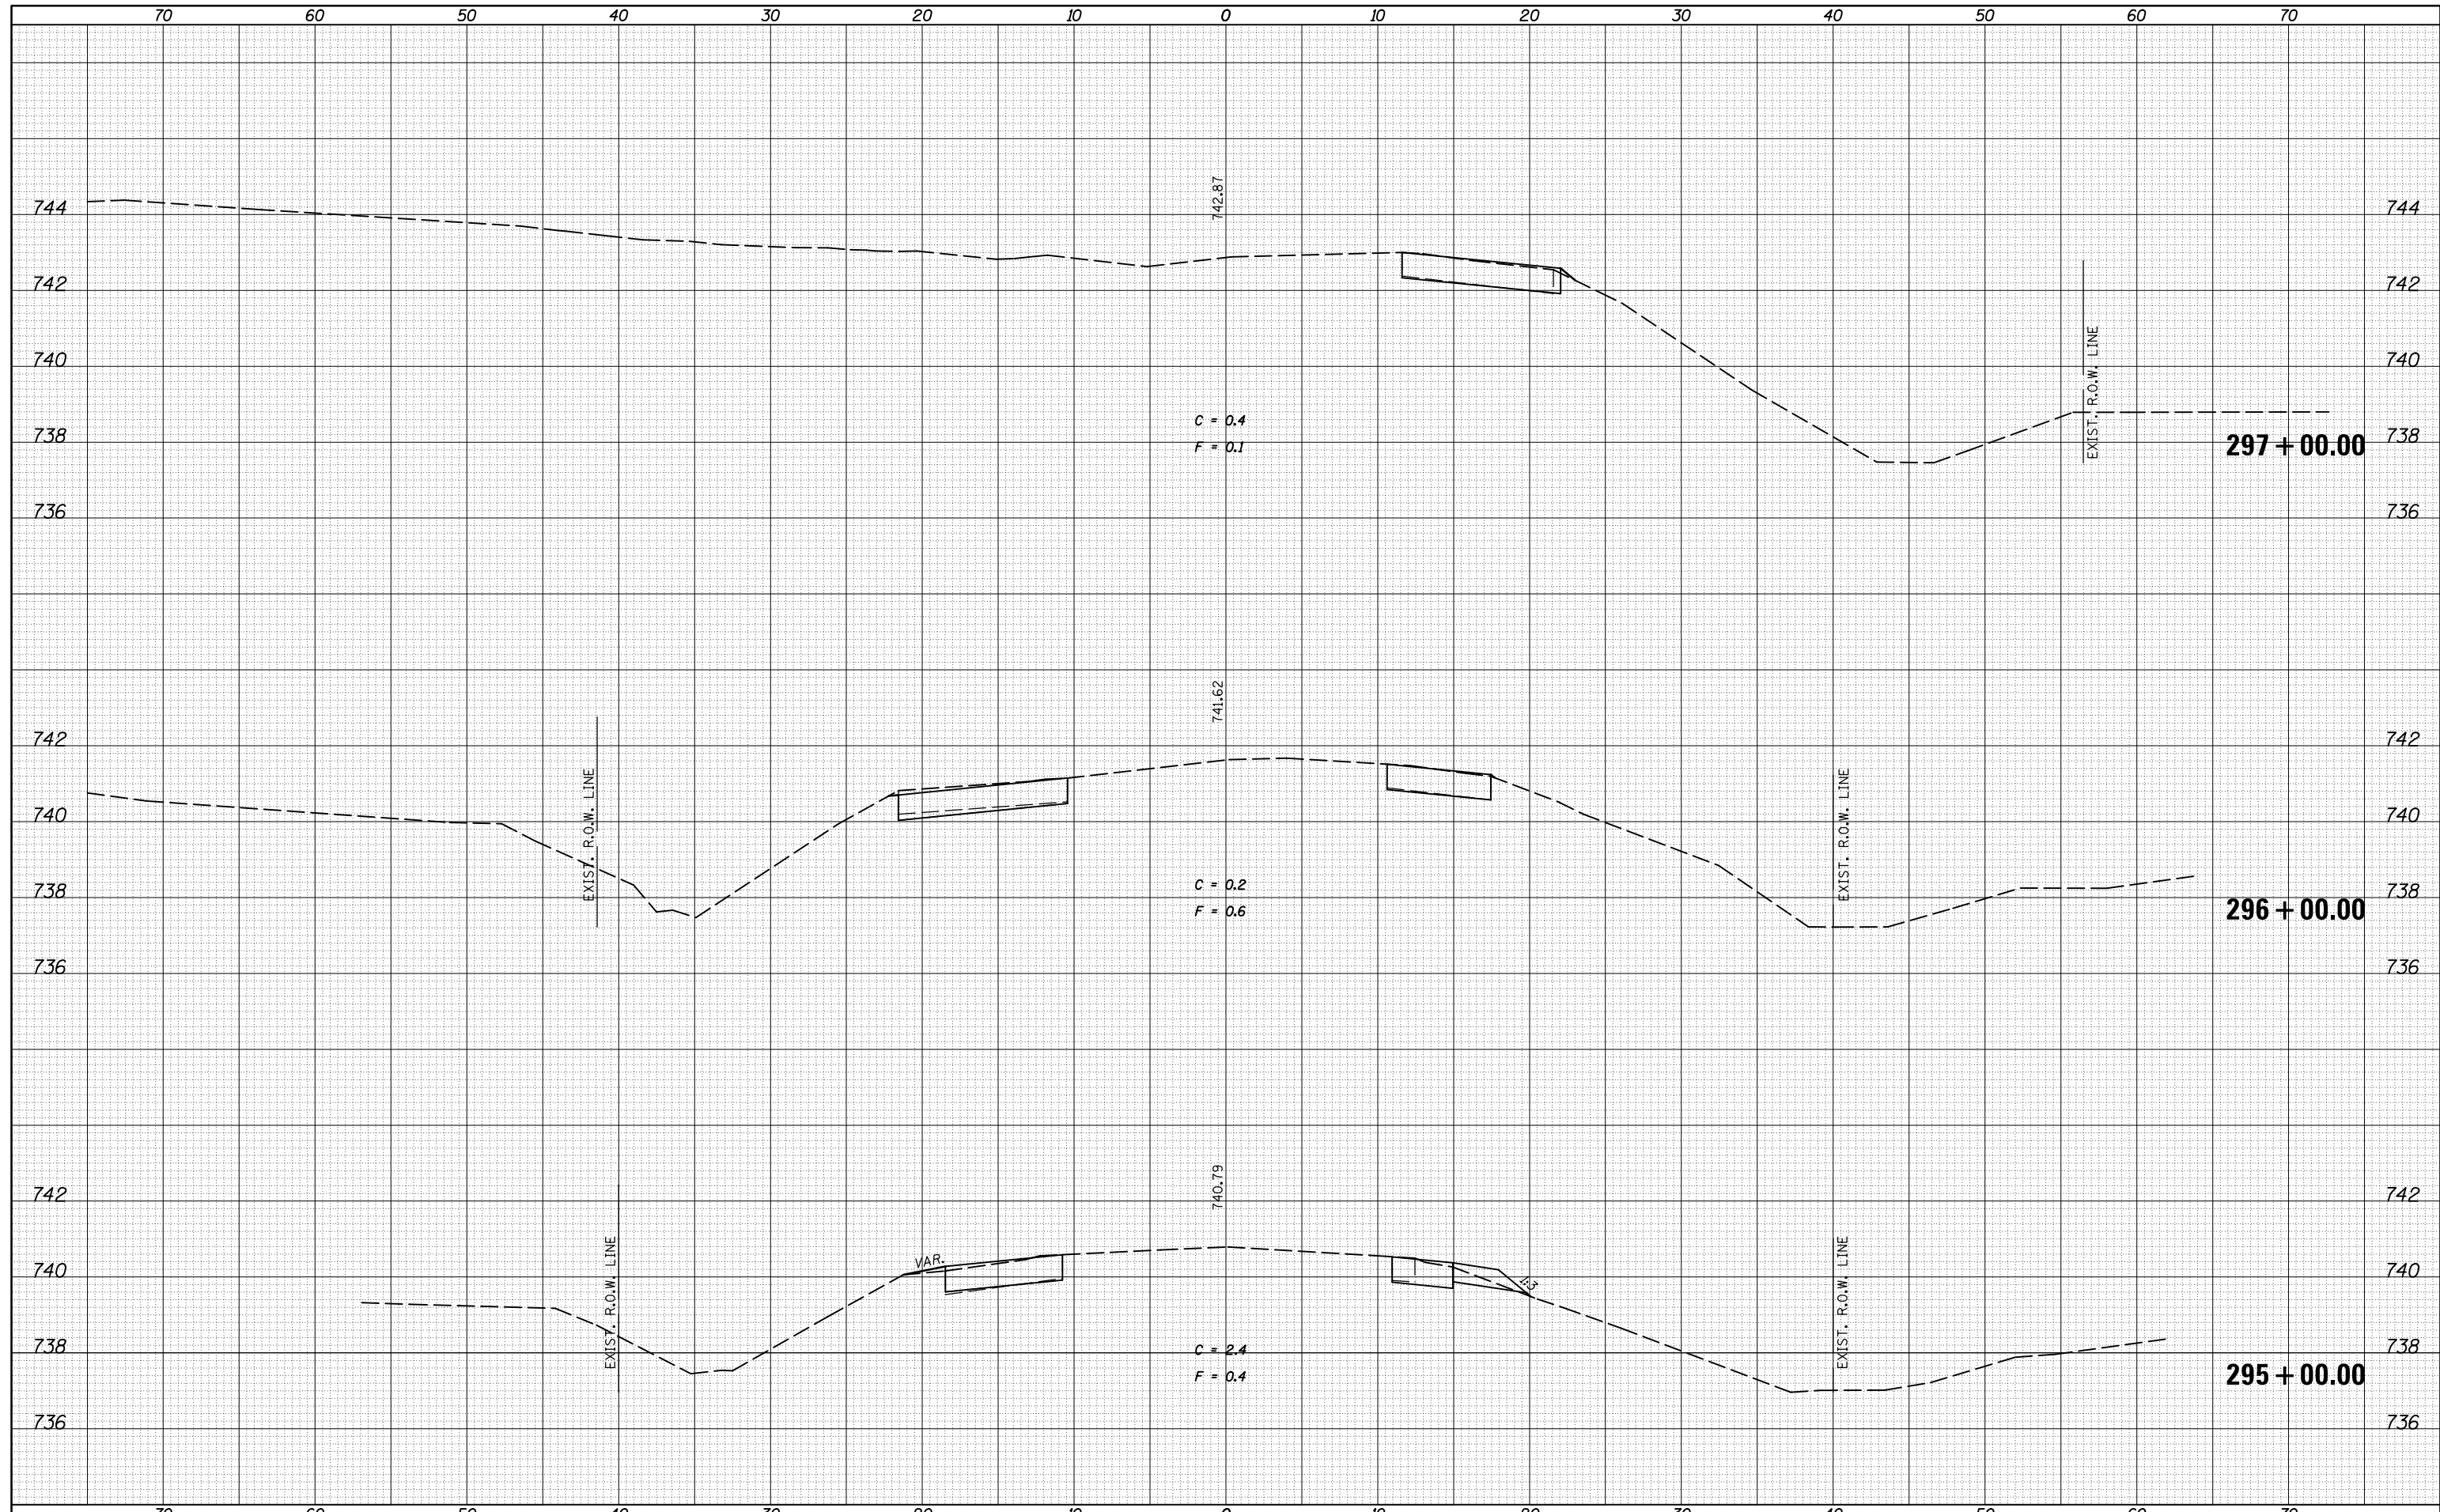

FILE NAME = c:\pw\_work\pwidot\castrub\d0313174\0570984-shd-XS-IL\_54.dgn  
 \$MODELNAME\$

USER NAME = castrub	DESIGNED -	REVISED -
DESIGNED -	DRAWN -	REVISED -
PLLOT SCALE = 10.0000' / in.	CHECKED -	REVISED -
PLLOT DATE = 1/3/2014	DATE -	REVISED -

STATE OF ILLINOIS  
 DEPARTMENT OF TRANSPORTATION

IL 54 CROSS SECTIONS

SCALE: SHEET OF 141 SHEETS STA. 295+00.00 TO STA. 297+00.00

F.A.P. RTE. 71	SECTION (122,121)I	COUNTY *	TOTAL SHEETS 199	SHEET NO. 145
* DEWITT / MCLEAN			CONTRACT NO. 70984	
ILLINOIS FED. AID PROJECT				