


LOCATION MAP #5

### EXISTING TYPICAL SECTION ⑤

F.A.I. 57

STATION IO STATION  
 ③ 545+00.00 575+00.00 ⑥

☉ F.A.I. 57

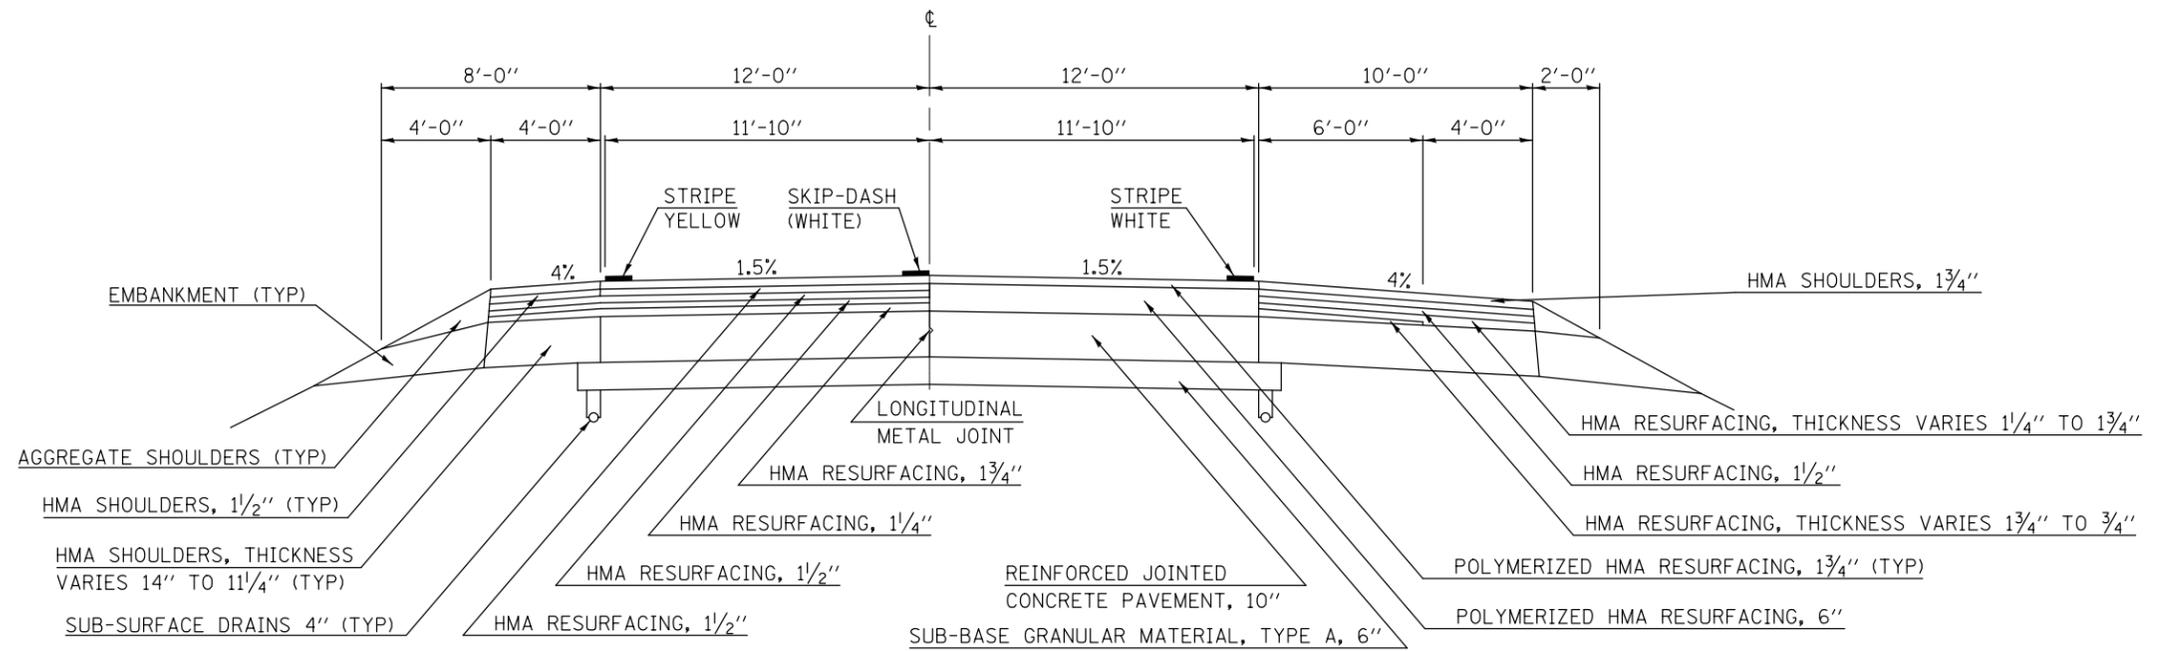


LOCATION MAP #5

### EXISTING TYPICAL SECTION ⑥

F.A.I. 57

STATION IO STATION  
 ⑤ 575+00.00 623+36.00 ⑦ ⑧

☉ F.A.I. 57

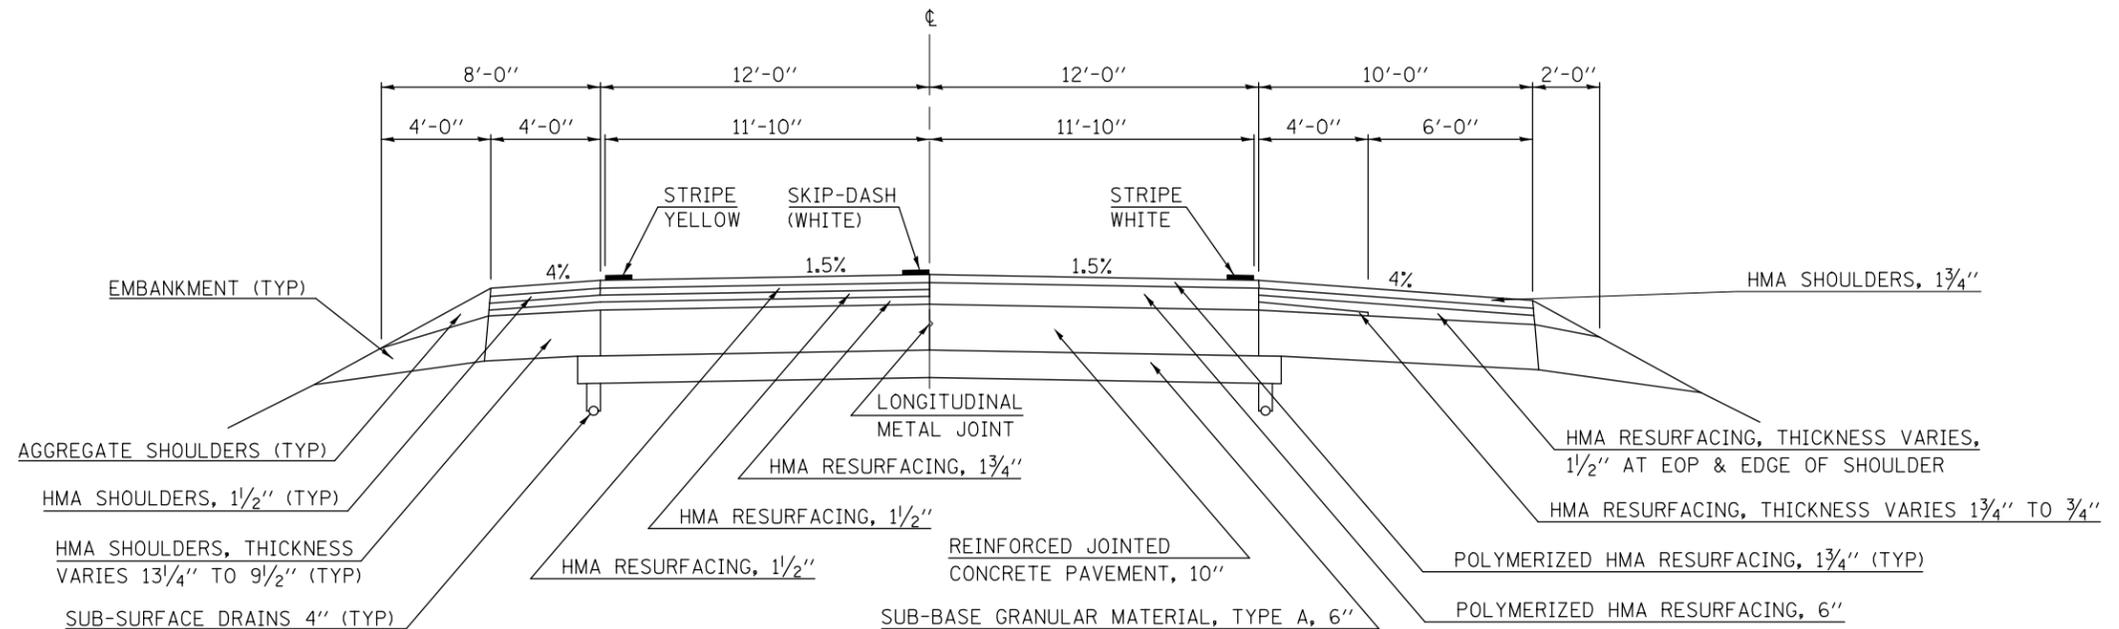

FILE NAME =	USER NAME = leroyma	DESIGNED -	REVISED -
ct:\pwork\pwork\leryoma\d0365293\0570438-sht-typicals.dgn		DRAWN -	REVISED -
	PLOT SCALE = 40.0000' / in.	CHECKED -	REVISED -
*MODELNAME#	PLOT DATE = 12/4/2013	DATE -	REVISED -

STATE OF ILLINOIS  
 DEPARTMENT OF TRANSPORTATION

TYPICAL CROSS SECTIONS

SCALE: SHEET 3 OF 12 SHEETS STA. TO STA.

F.A.I. RTE.	SECTION	COUNTY	TOTAL SHEETS	SHEET NO.
74&57	D5 PATCHING 2014-2	VARIOUS	29	20
CONTRACT NO. 70A38				
ILLINOIS FED. AID PROJECT				