


MATCHLINE STATION 607+00.00

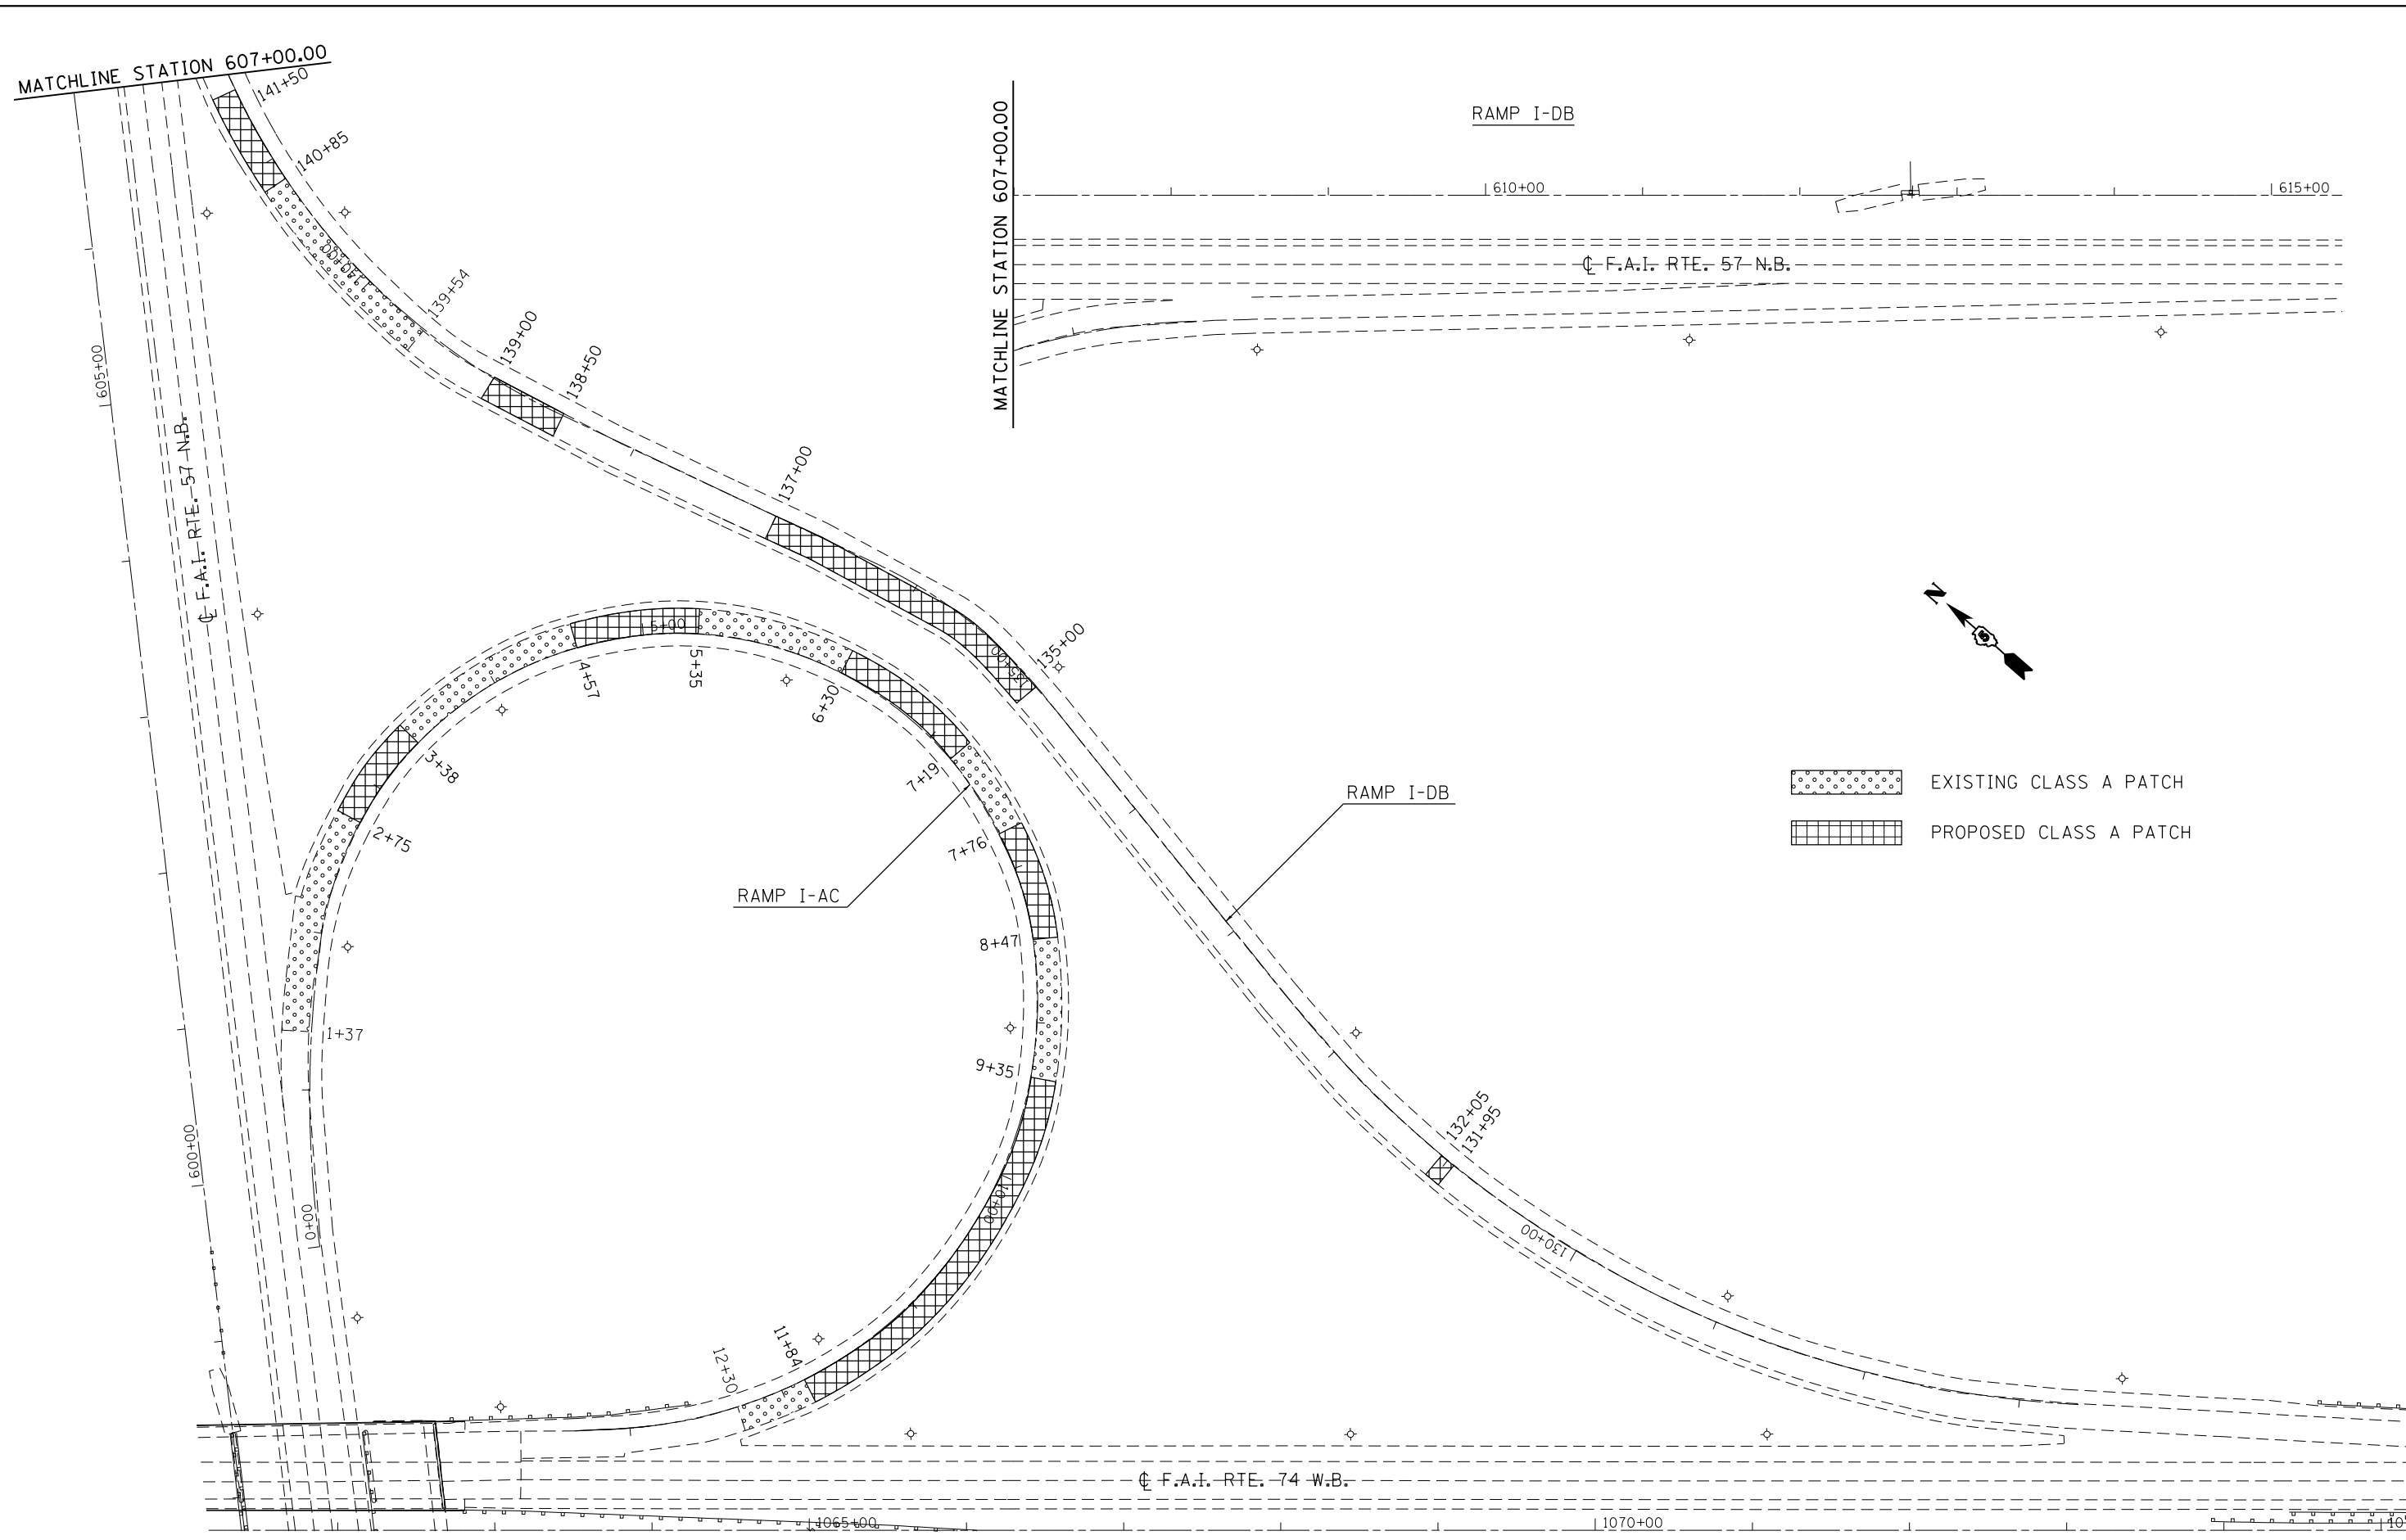

EXISTING CLASS A PATCH
 PROPOSED CLASS A PATCH

| | | | |
|---|------------------------------|----------------|-----------|
| FILE NAME = | USER NAME = eaglinge | DESIGNED - GAE | REVISED - |
| ct:\pw\work\p1dot\ea\linge\d0363405\0570452-sht-Patch.dgn | | DRAWN - GAE | REVISED - |
| | PLOT SCALE = 100.0000' / in. | CHECKED - | REVISED - |
| *MODELNAME* | PLOT DATE = 12/6/2013 | DATE - | REVISED - |

STATE OF ILLINOIS
 DEPARTMENT OF TRANSPORTATION

| | | | |
|------------------------|---------|-------------|--------------|
| PLAN SHEETS (PATCHING) | | | |
| RAMP I-DB & RAMP I-AC | | | |
| SCALE: | SHEET 3 | OF 4 SHEETS | STA. TO STA. |

| F.A.I. RTE. | SECTION | COUNTY | TOTAL SHEETS | SHEET NO. |
|--------------------|-------------|-----------|---------------------------|-----------|
| 57 | HFSC 2014-1 | CHAMPAIGN | 31 | 13 |
| CONTRACT NO. 70A52 | | | ILLINOIS FED. AID PROJECT | |