


# DETOUR SIGNING FOR RAMP I-DA

**LEGEND**

(A) ↓  
 DETOUR SOUTH INTERSTATE 57  
 M4-8 (24x12) (0)  
 M3-4 (24x12) WHITE ON BLUE  
 M1-1 (24x24) WHITE ON BLUE

ALL ARROW SIGNS (21x15) BLACK ON ORANGE

END DETOUR M4-8A (24x18) (0)

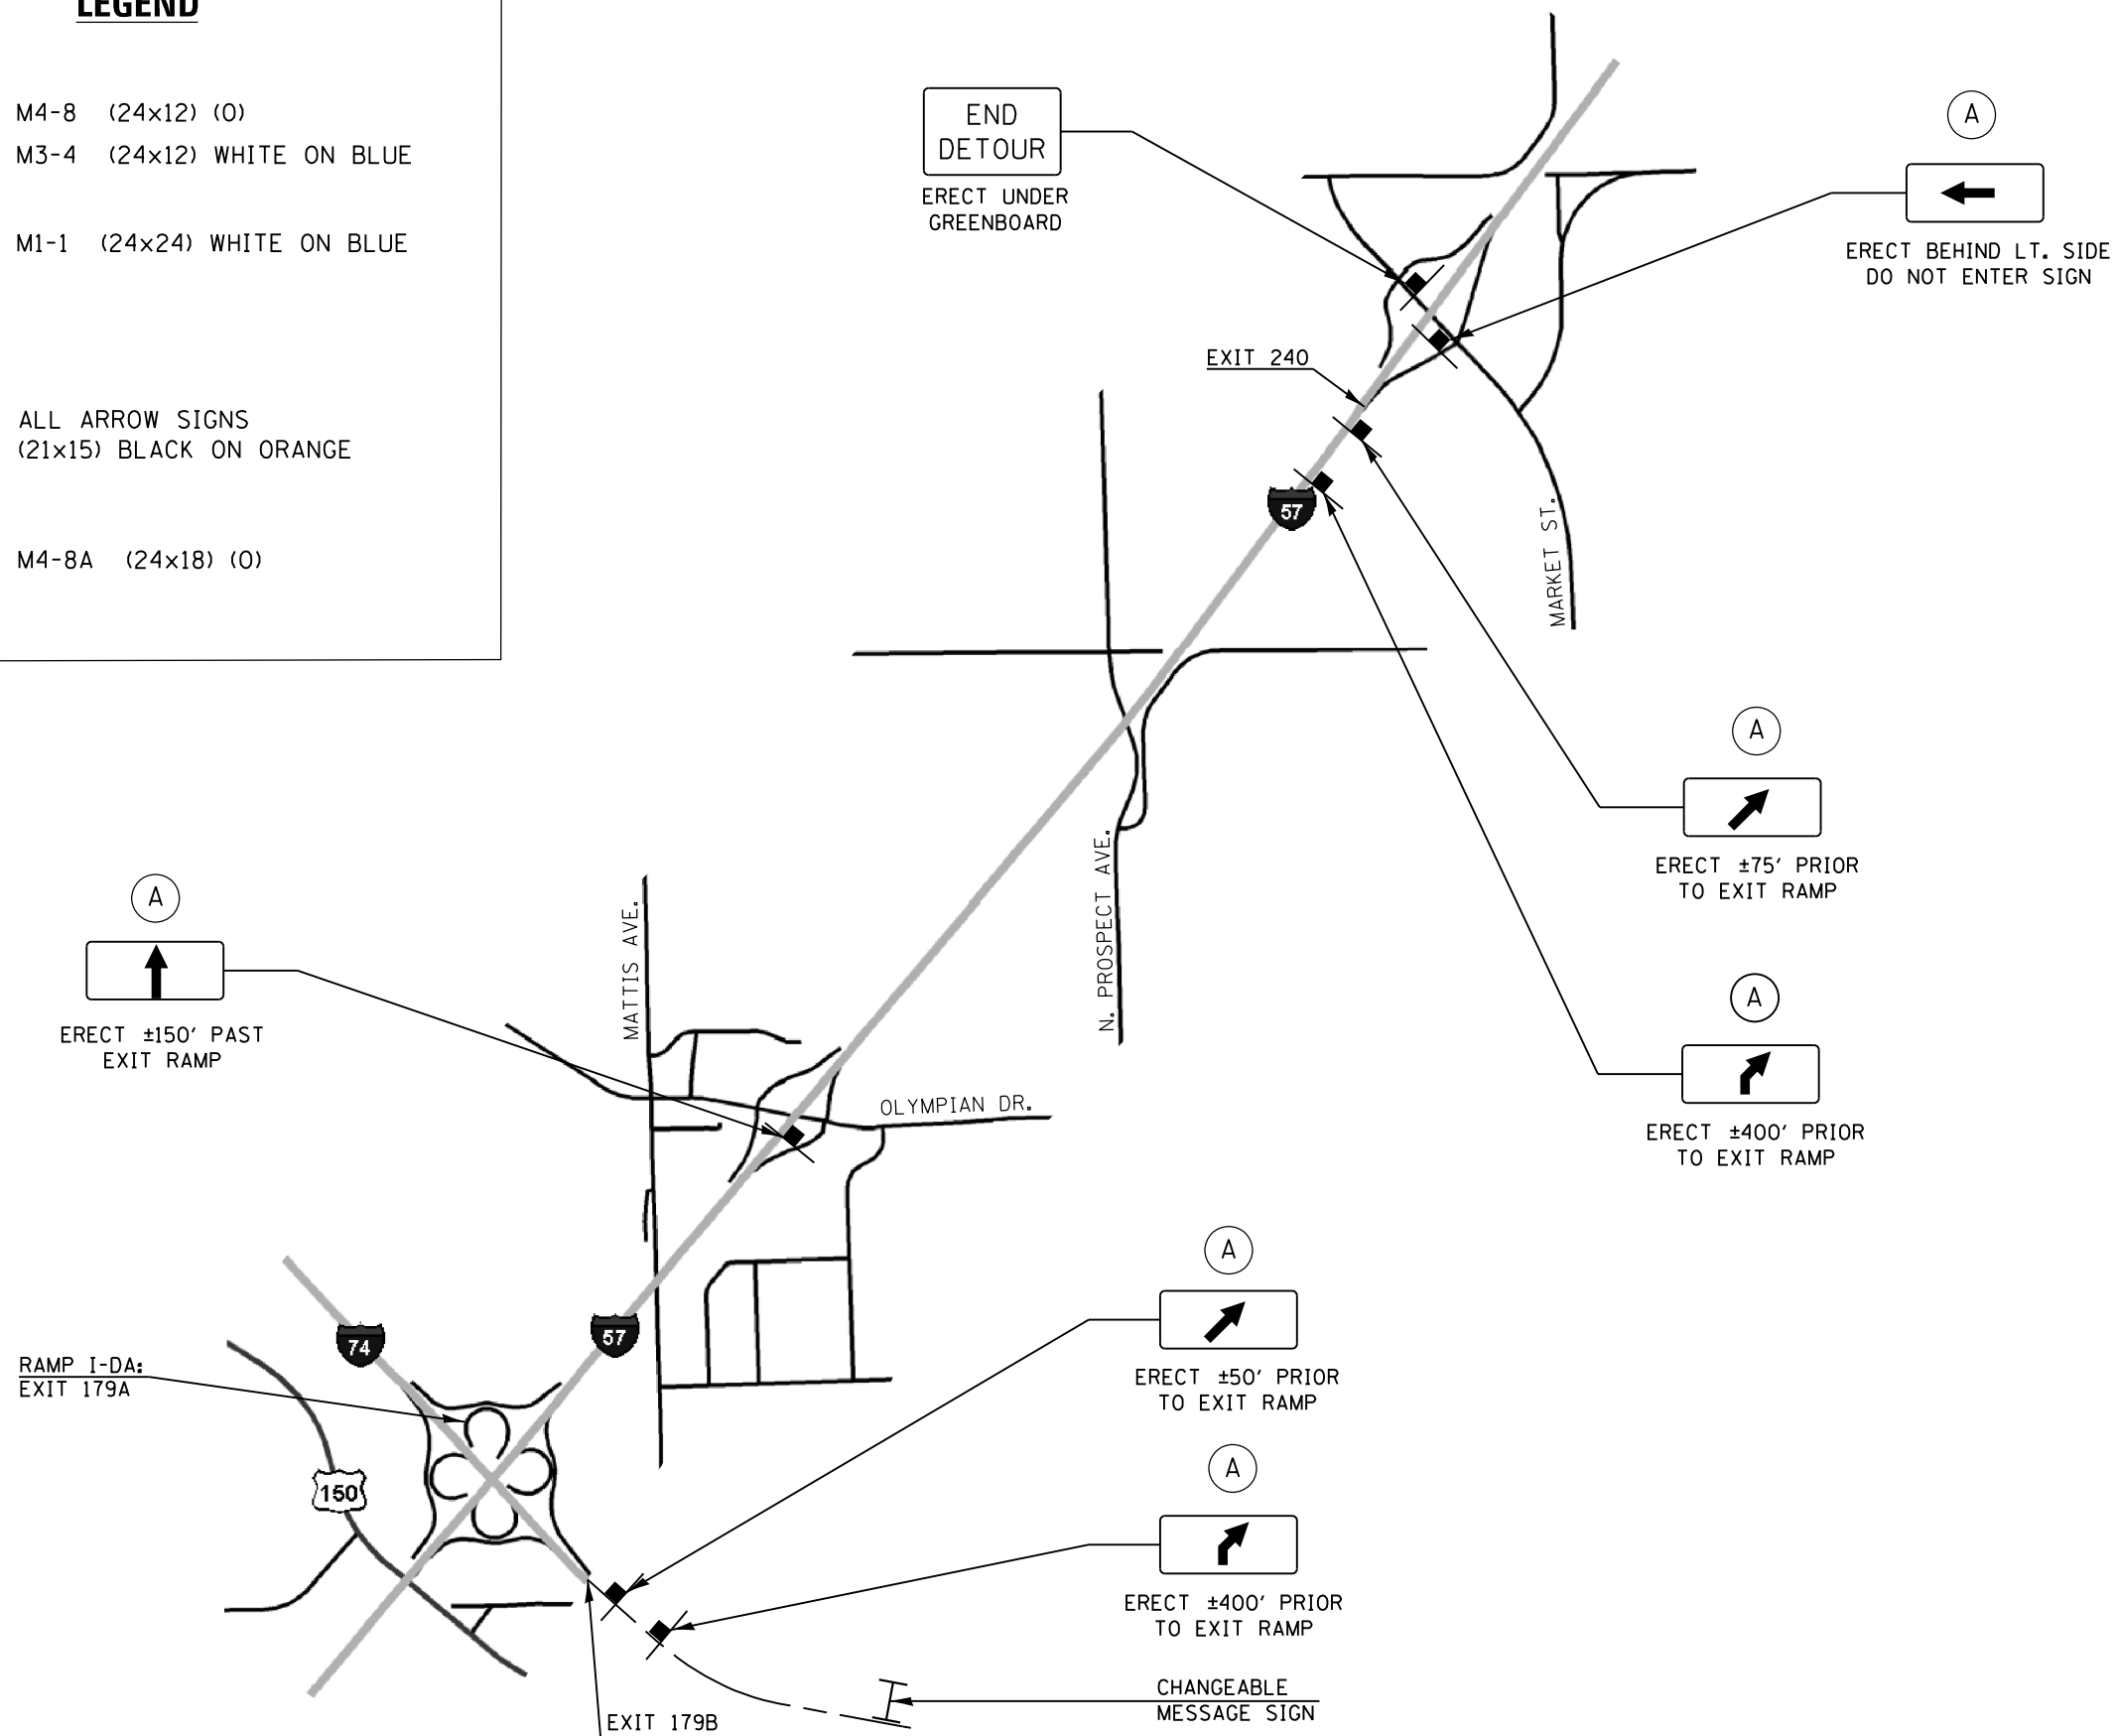

**RAMP I-DA - EXIT 179A:**  
 TAKE I-74 WEST TO EXIT 179B AND GO NORTH ON I-57 TO EXIT 240, THEN COME BACK SOUTH ON I-57.

FILE NAME =	USER NAME = eaglinge	DESIGNED - GAE	REVISED -	<b>STATE OF ILLINOIS DEPARTMENT OF TRANSPORTATION</b>	<b>DETOUR SIGNING FOR RAMP I-DA</b>			F.A.I. RTE.	SECTION	COUNTY	TOTAL SHEETS	SHEET NO.
ct:\pw\work\p\dot\ea\linge\d0363405\050	0A52-sh1-detour.dgn	DRAWN - GAE	REVISED -		57	HFSC 2014-1	CHAMPAIGN	31	22			
*MODELNAME*	PLOT SCALE = 40.0000' / in.	CHECKED -	REVISED -		SCALE: SHEET 4 OF 8 SHEETS STA. TO STA.			CONTRACT NO. 70A52				
	PLOT DATE = 12/6/2013	DATE -	REVISED -		ILLINOIS FED. AID PROJECT							