



F.A.S. RTE.	SECTION	COUNTY	TOTAL SHEETS	SHEET NO.
1597	14 (W. RS-7)	ADAMS/PIKE	152	34

STA. 1352+00.00 TO STA. 1368+00.00  
 FED. ROAD DIST. NO. 6 ILLINOIS FED. AID PROJECT

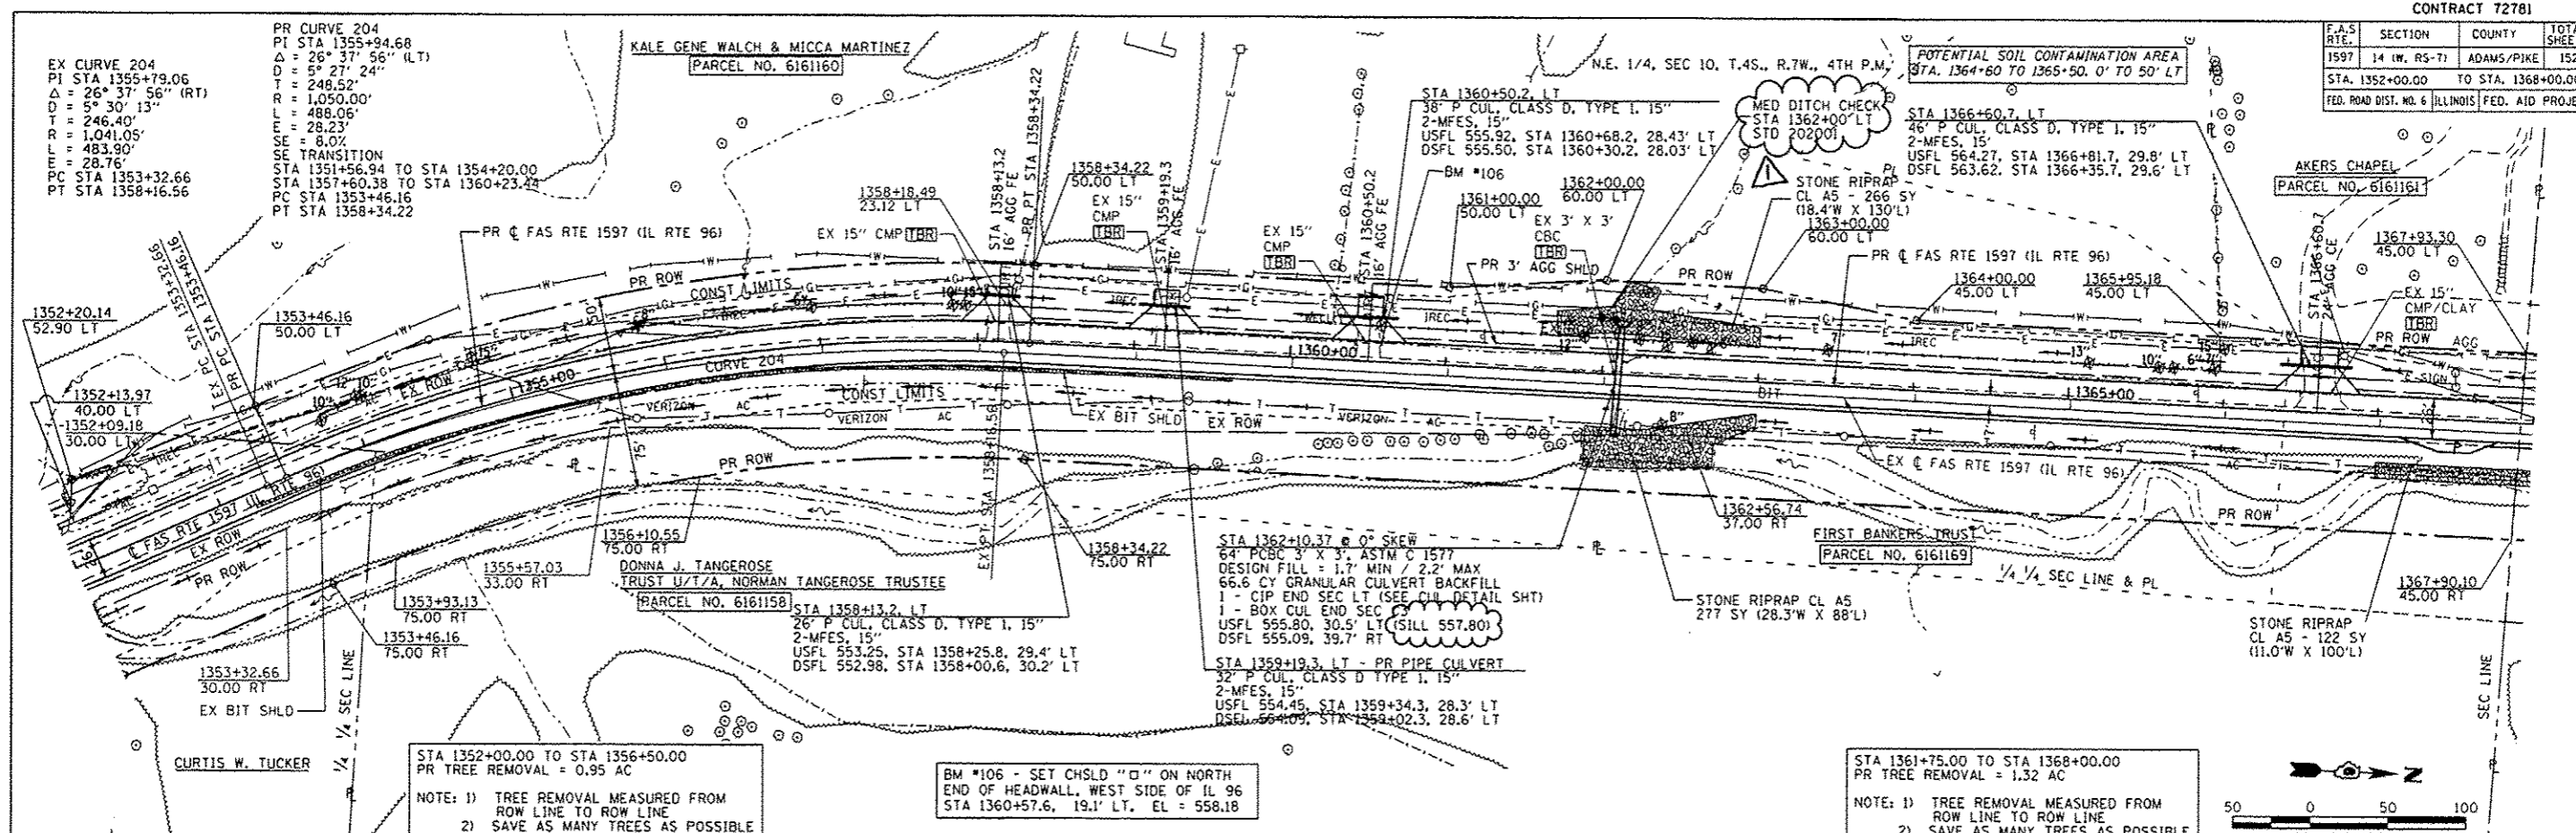

PLAN	DATE
PROJ. NO.	
REVISED	
BY	
DATE	
CHKD.	
DATE	

PROFILE	DATE
PROJ. NO.	
REVISED	
BY	
DATE	
CHKD.	
DATE	

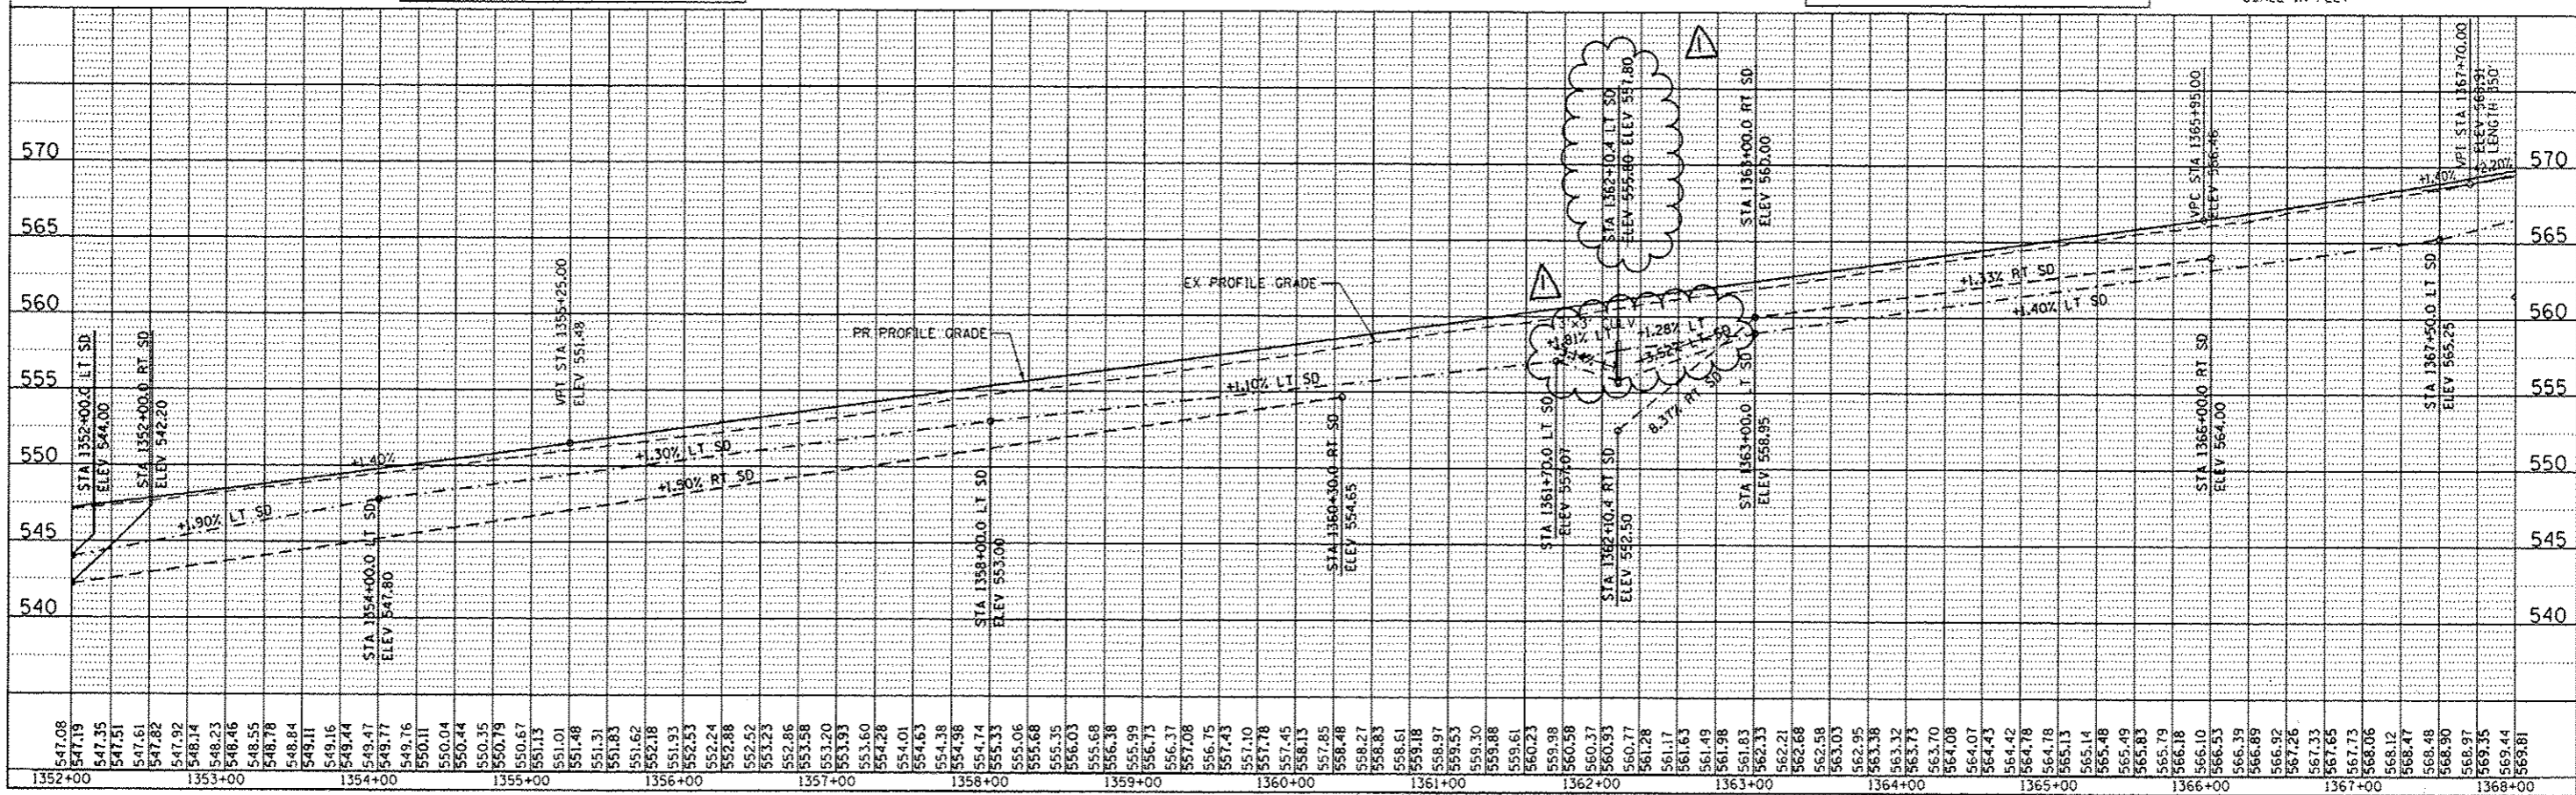

FAS 1597 (IL 96) STA 1352+00 TO STA 1368+00